


NO.	DATE	DESCRIPTION
REVISIONS		

**CUSTOM CONCEPTS, INC.**

• A R C H I T E C T U R E •  
383 U.S. ROUTE 1, SUITE 1A - SCARBOROUGH, MAINE 04074  
Phone: (207) 883-0083 WWW.CUSTOMCONCEPTS.COM

PROJECT: Addition & Renovations to the Klein Residence  
DRAWING TITLE: Floorplans & Area Diagrams  
JOB NUMBER: 9277-16  
DRAWN BY: MER  
SCALE: As noted

Design Documents  
 Development Documents  
 Client Review For Permits  
 Final Construction Documents

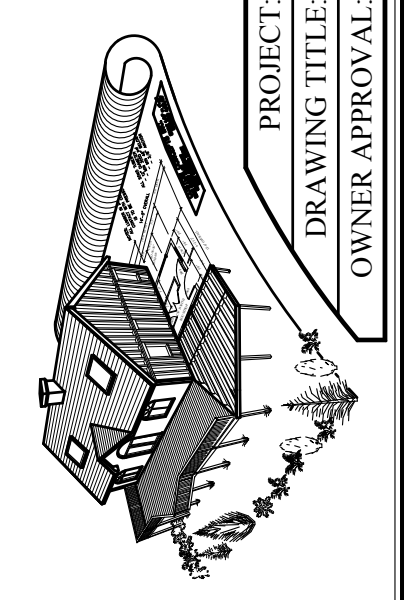

DATE: Feb 27, 2017

A1