


NO.	DATE	DESCRIPTION
REVISIONS		

CUSTOM CONCEPTS, INC.
 ARCHITECTURE
 383 U.S. ROUTE 1, SUITE 1A - SCARBOROUGH, MAINE 04074
 Phone: (207) 883-0083 WWW.CUSTOMCONCEPTS.COM
 PROJECT: Addition & Renovations to the Klein Residence
 DRAWING TITLE: Preliminary Plans
 JOB NUMBER: 9277-16
 DRAWN BY: MER
 SCALE: As noted
 OWNER APPROVAL:

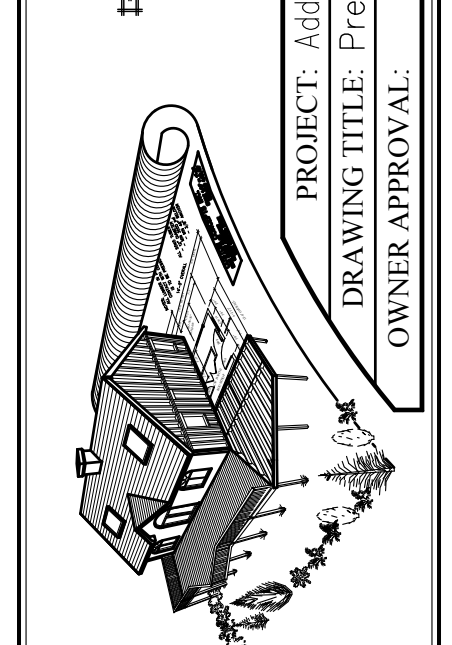

DATE: Feb 27, 2017
A4