


S2 – Stairs, proposed update

56 St. Jude street plot plan with new stoop (driveway access exterior stairs) highlighted in orange

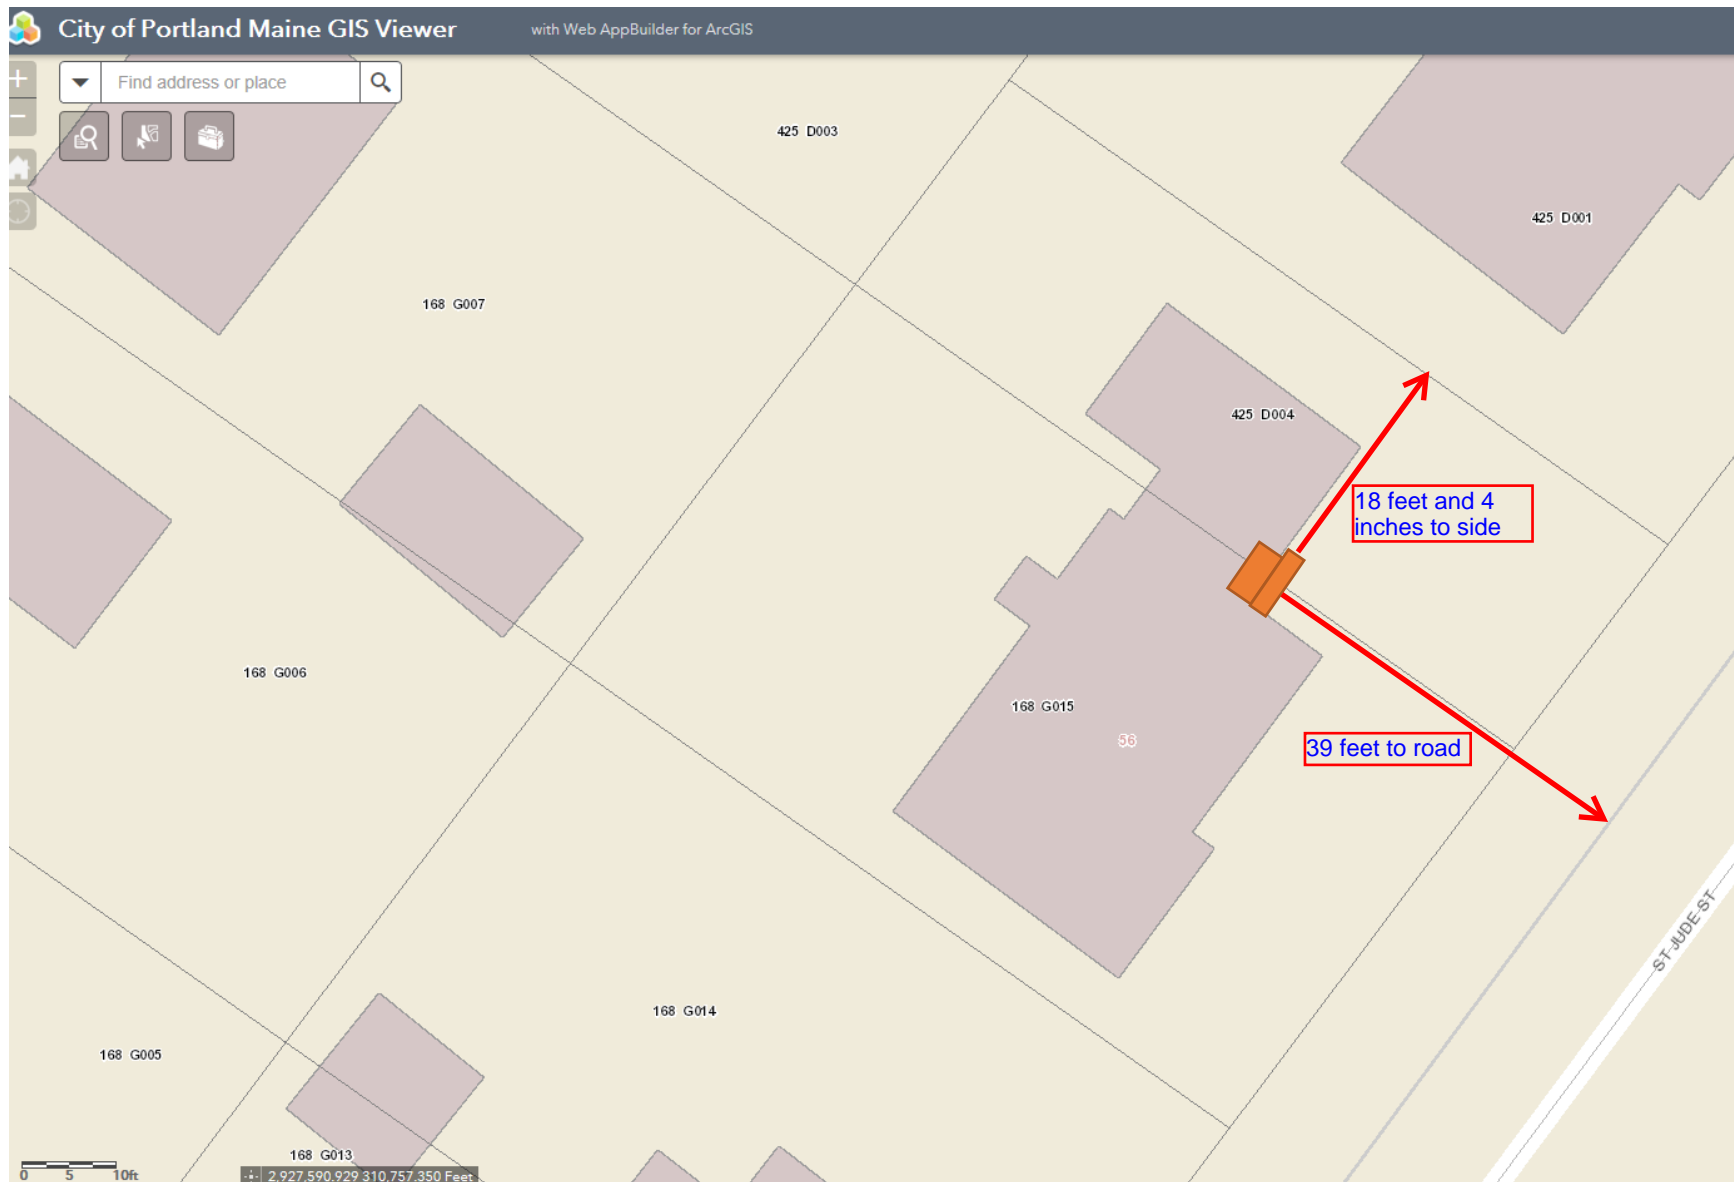

Proposed new stoop is 67 inches wide, 60 inches deep and 23 inches high - The bottom step would be 12 inches deep by 91 inches wide. The middle step would be 12 inches deep and 79 inches wide and the top step would be approx. 36 inches deep by 67 inches wide
Bottom step of proposed stoop would be 31 feet from the town sidewalk