

COMMENTS

9-4-96 Deck & Lova are all completed. Siding left to be finished

10-2-96 Siding is all completed. Siding have been installed with ballusters

Inspection Record

Type	Date
Foundation: _____	_____
Framing: _____	_____
Plumbing: _____	_____
Final: _____	_____
Other: _____	_____

BUILDING PERMIT REPORT

DATE: 8/AUG/96 ADDRESS: 42 ALTON ST.
 REASON FOR PERMIT: TO Construct deck 10'x14'
 BUILDING OWNER: ALVIN WOOTEN / Cutting Edge
 CONTRACTOR: Lily G. Townsend APPROVED: *1
 PERMIT APPLICANT: _____ DENIED: _____


CONDITION OF APPROVAL OR DENIAL

1. Before concrete for foundation is placed, approvals from the Development Review Coordinator and Inspection Services must be obtained. (A 24 hour notice is required prior to inspection)
2. Precaution must be taken to protect concrete from freezing.
3. It is strongly recommended that a registered land surveyor check all foundation forms before concrete is placed. This is done to verify that the proper setbacks are maintained.
4. All vertical openings shall be enclosed with construction having a fire rating of at least one(1) hour, including fire doors with selfclosers.
5. Each apartment shall have access to two(2) separate, remote and approved means of egress. A single exit is acceptable when it exits directly from the apartment to the building exterior with no communications to other apartment units.
6. The boiler shall be protected by enclosing with one(1) hour fire-rated construction including fire doors and ceiling, or by providing automatic extinguishment. Sprinkler piping serving not more than six sprinklers may be connected to a domestic water supply having a capacity sufficient to provide 0.15 gallons per minute, per square foot of floor throughout the entire area. An INDICATING shut-off valve shall be installed in an accessible location between the sprinkler and the connection to the domestic water supply. Minimum pipe size shall be 3/4 inch copper or 1 inch steel. Maximum coverage area of a residential sprinkler is 144 sq. feet per sprinkler.
7. Every sleeping room below the fourth story in buildings of Use Groups R and I-1 shall have at least one operable window or exterior door approved for emergency egress or rescue. The units must be operable from the inside without the use of special knowledge or separate tools. Where windows are provided as means of egress or rescue, they shall have a sill height not more than 44 inches (1118mm) above the floor. All egress or rescue windows from sleeping rooms shall have a minimum net clear opening height dimension of 24 inches (610mm). The minimum net clear opening width dimension shall be 20 inches (508 mm), and a minimum net clear opening of 5.7 sq. feet.
8. A portable fire extinguisher shall be located as per NFPA #10. They shall bear the label of an approved agency and be of an approved type.
9. All single and multiple station smoke detectors shall be of an approved type and shall be installed in accordance with the provisions of the City's building code Chapter 9, section 19, 919.3.2(BOCA National Building Code/1993), and NFPA 101 Chapter 18 & 19. (Smoke detectors shall be installed and maintained at the following locations):

1. In the immediate vicinity of bedrooms
2. In all bedrooms
3. In each story within a dwelling unit, including basements

In addition to the required AC primary power source, required smoke detectors in occupancies in Use Groups R-2, R-3 and I-1 shall receive power from a battery when the AC primary power source is interrupted.

10. Private garages located beneath habitable rooms in occupancies in Use Group R-1, R-2, R-3 or I-1 shall be separated from adjacent interior spaces by fire partitions and floor/ceiling assembly which are constructed with not less than 1-hour fire resisting rating. Private garages attached side-by-side to rooms in the above occupancies shall be completely separated from the interior spaces and the attic area by means of 1/2 inch gypsum board or the equivalent applied to the garage side. (Chapter 4 section 407.0 of the BOCA/1993)
- * 11. Guardrail & Handrails-A guardrail system is a system of building components located near the open sides of elevated walking surfaces for the purpose of minimizing the possibility of an accidental fall from the walking surface to the lower level. Minimum height all Use Groups 42", except Use Group R which is 36". In occupancies in Use Group A, B, H-4, I-1, I-2 M and R and public garages and open parking structures, open guards shall have balusters or be of solid material such that a sphere with a diameter of 4" cannot pass through any opening. Guards shall not have an ornamental pattern that would provide a ladder effect.
12. All exit signs, lights, and means of egress lighting shall be done in accordance with Chapter 10, section & subsections 1023. & 1024. of the City's building code. (The BOCA National Building Code/1993) 10"
- * 13. Stair construction in Use Group R-3 & R-4 is a minimum of 9" tread and 8 3/4" maximum rise. ~~All other Use Group minimum 11" tread, 7" maximum rise.~~
14. Eadroom in habitable space is a minimum of 7'6".
15. The minimum headroom in all parts of a stairway shall not be less than 80 inches.
16. All construction and demolition debris must be disposed at the City's authorized reclamation site. The fee rate is attached. Proof of such disposal must be furnished to the office of Inspection Services before final Certificate of Occupancy is issued or demolition permit is granted.
17. Section 25-135 of the Municipal Code for the City of Portland states, "No person or utility shall be granted a permit to excavate or open any street or sidewalk from the time of November 15 of each year to April 15 of the following year".
18. The builder of a facility to which Section 4594-C of the Maine State Human Rights Act, Title 5 MRSA refers, shall obtain a certification from a design professional that the plans of the facility meet the standards of construction required by this section. Prior to commencing construction of the facility, the builder shall submit the certification to the Division of Inspection Services.
19. This permit does not excuse the applicant from obtaining any license which may be needed from the City Clerk's Office.

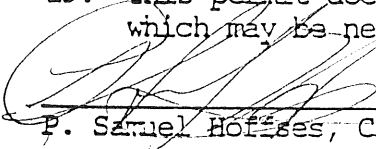
P. Samuel Hoffses, Chief of Inspection Services

/el 3/16/95

Applicant: Alvin Wooten
Address: 42 Altan St
Assessors No.: 168-K-11 & 12

Date: 8/7/96

CHECK-LIST AGAINST ZONING ORDINANCE

Date - exist 1950

Zone Location - R-3

Interior or corner lot -

Use - construct 10' x 14' deck

Sewage Disposal -

Rear Yards - 25' req - 29'± shown

Side Yards - 8' req - 18'± shown

Front Yards - N/A

Projections -

Height -

Lot Area -

- 5589# per assessors

Building Area - 25% of lot area or = 1397.25#

Area per Family -

Width of Lot -

Lot Frontage -

Off-street Parking -

Loading Bays -

Site Plan -

Shoreland Zoning -

Flood Plains -

30 x 32 = 960
10 x 14 = 140

1100

#42 ALTON STREET

55'

26' +/-

Property Line

32'



9' +/-

"Existing" House

30'

101.8'

101.4'

Proposed New Door

18' +/-

14'



Proposed Open Deck w/ Railings

10'

29' +/-

55' +/-

STATE OF MICHIGAN
DEPT. OF LAND AND WATER
DIVISION OF LAND AND WATER
PLANNING

Lila G. Townsen

42 Alton St.


Lot # 11.

Tax Map # 168

Scale: 1" = 10'

(A)

"Proposed Door Location"
Two (2) windows to be
Removed AND excess space
Filled.

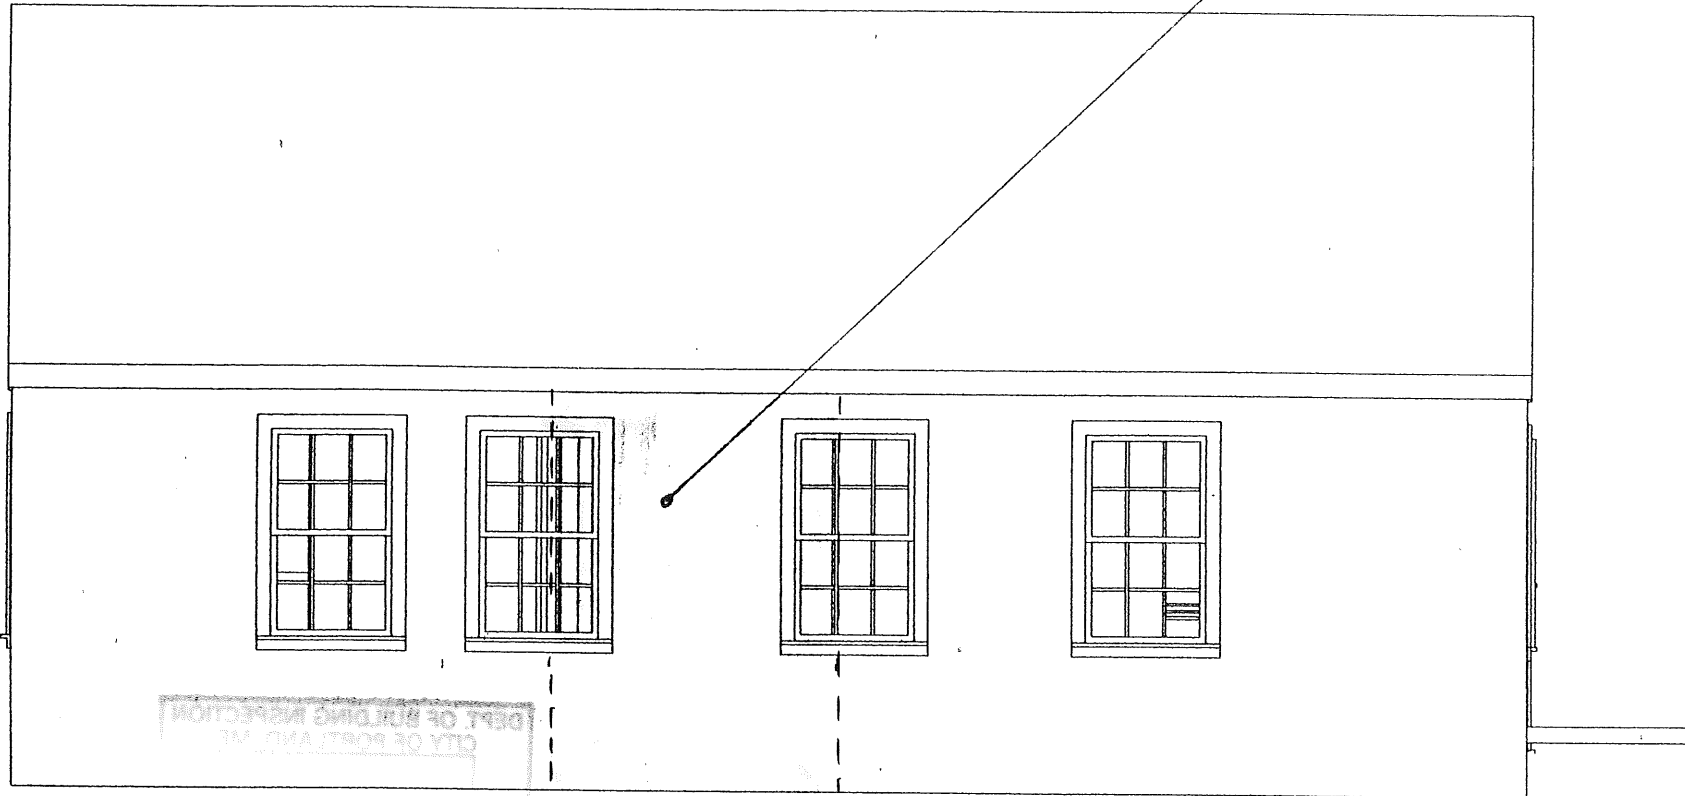


CITY OF PORTLAND
DEPT. OF BUILDING INSPECTION

RECEIVED
MAY 10 2011

Townsend

Scale: 1/4"=1'

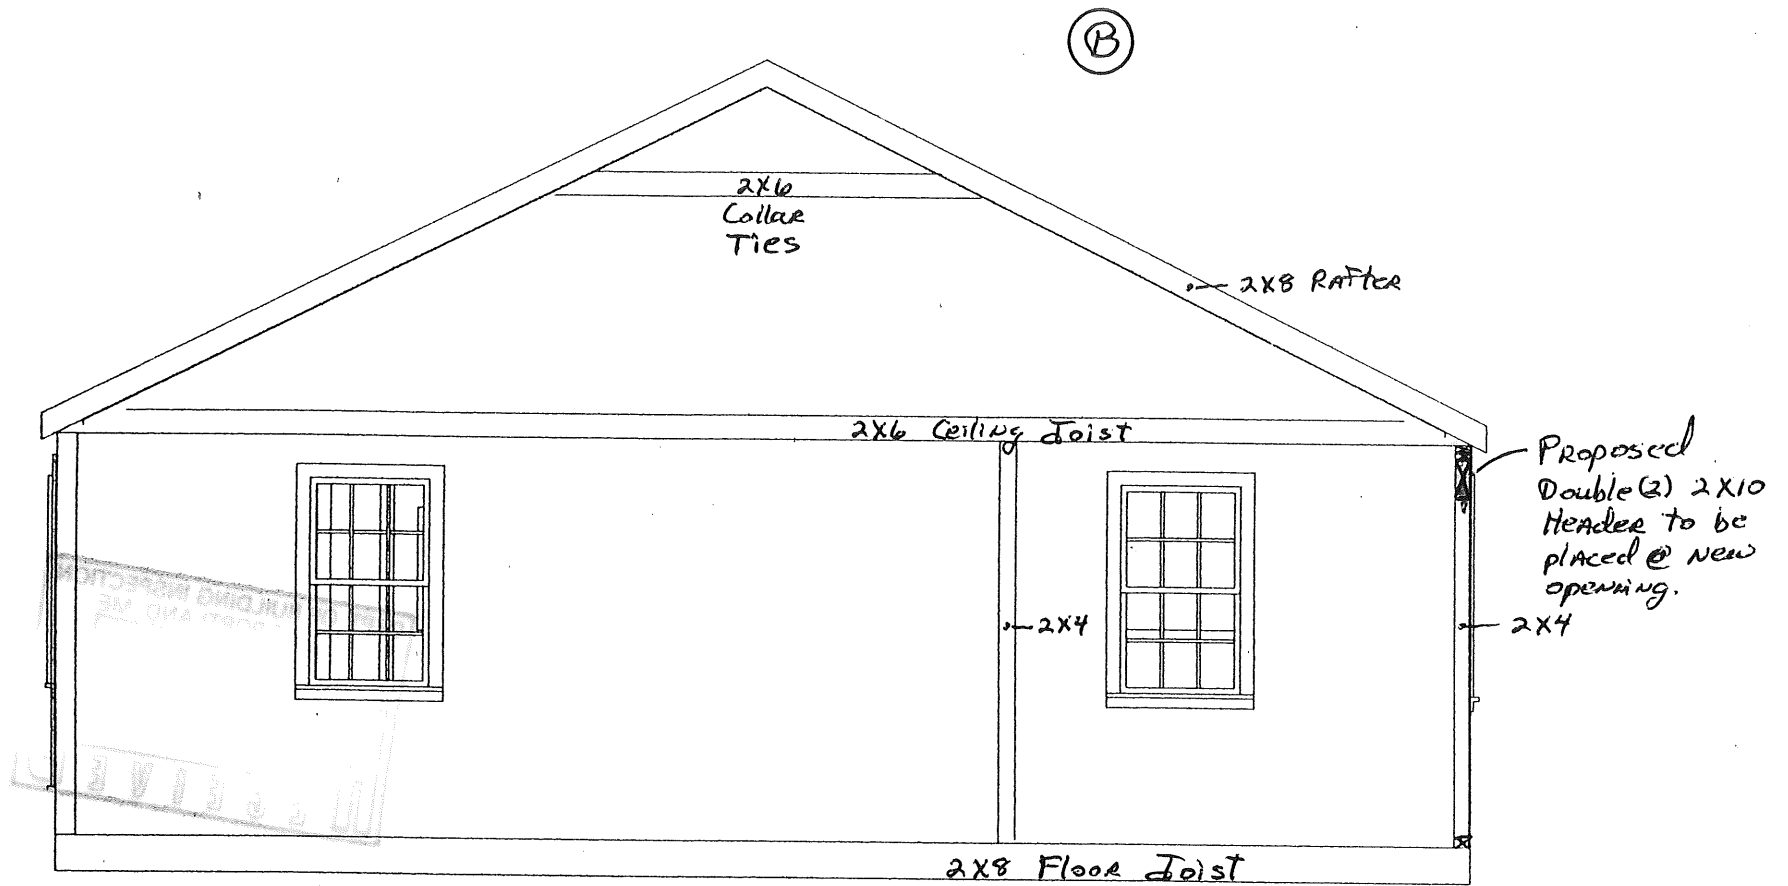

Townsend
 Scale: 1/4" = 1'

FERNALD SHEET 166-A



SHEET 164-B

KIDDER

WEST STREET

STREET

AVENUE

KIDDER

(M)

(C)

HANSON

STREET

NOLONHISHAM

ALTON

(K)

SHEET 167-A

SHEET 167-A

661
659
65