


WINDOW HEADERS

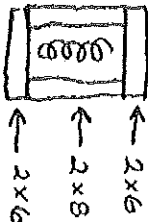

* WINDOW *
 Low E Glass
 Double Hung Tilt


* SHED ROOF DORMER *

Provide type and thickness of roof sheathing.

5/8 OSB

Provide spacing of roof joists for shed dormer.

16 o/c

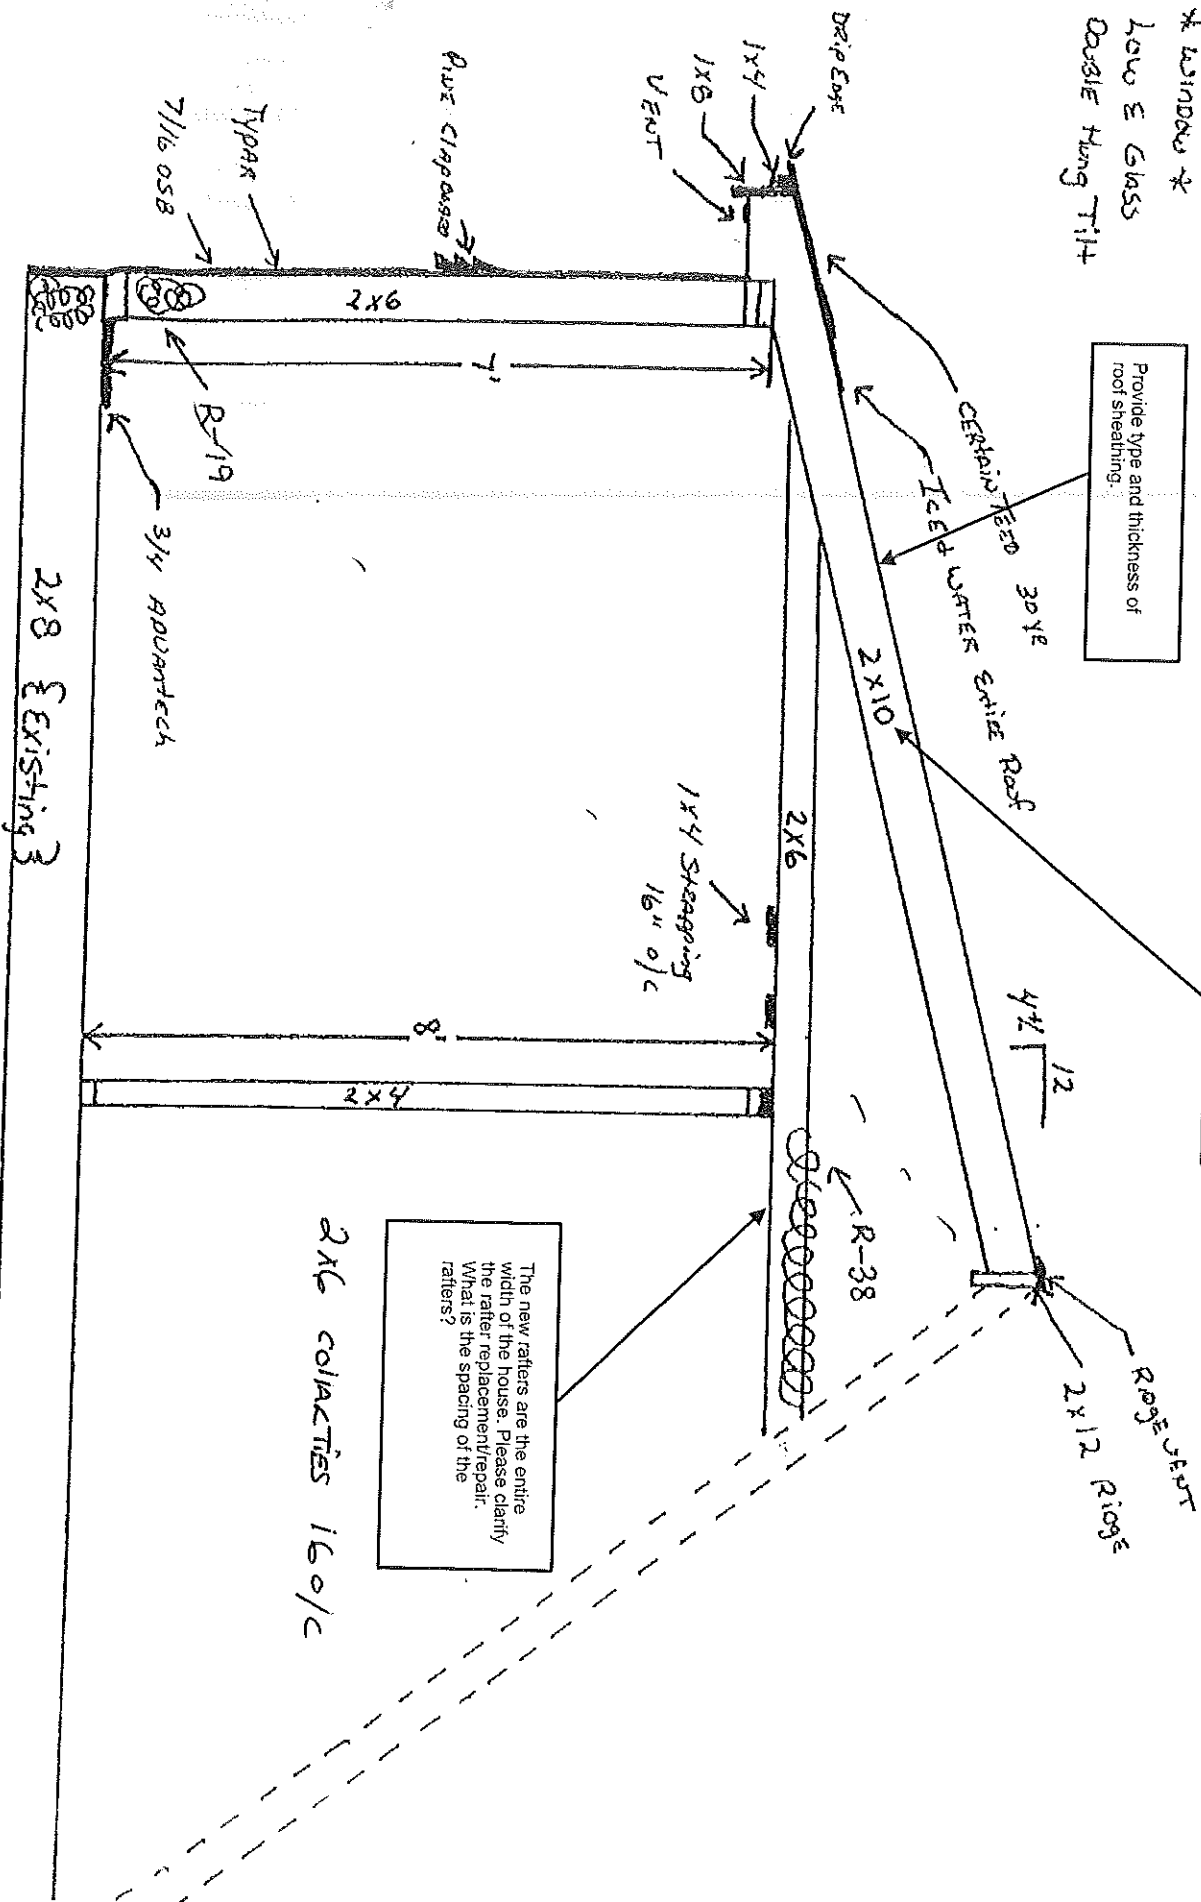

The new rafters are the entire width of the house. Please clarify the rafter replacement/repair. What is the spacing of the rafters?

2x6 RAFTERS 16 o/c

2x8 { Existing }

7/16 OSB
 TYPAK
 R-19
 3/4 ADVANTECH

RUF CLIPPAGE

1x4 STRAPPING 16\"/>

R-38

2x12 RAFTERS

4 1/2\"/>

CERTAINTEED 30 YR ICE & WATER SHIELD ROOF

DRIP EDGE

VENT

2x6

2x6

2x10

2x4

2x6 RAFTERS 16 o/c