


E. KIDDER STREET
LOT FRONT

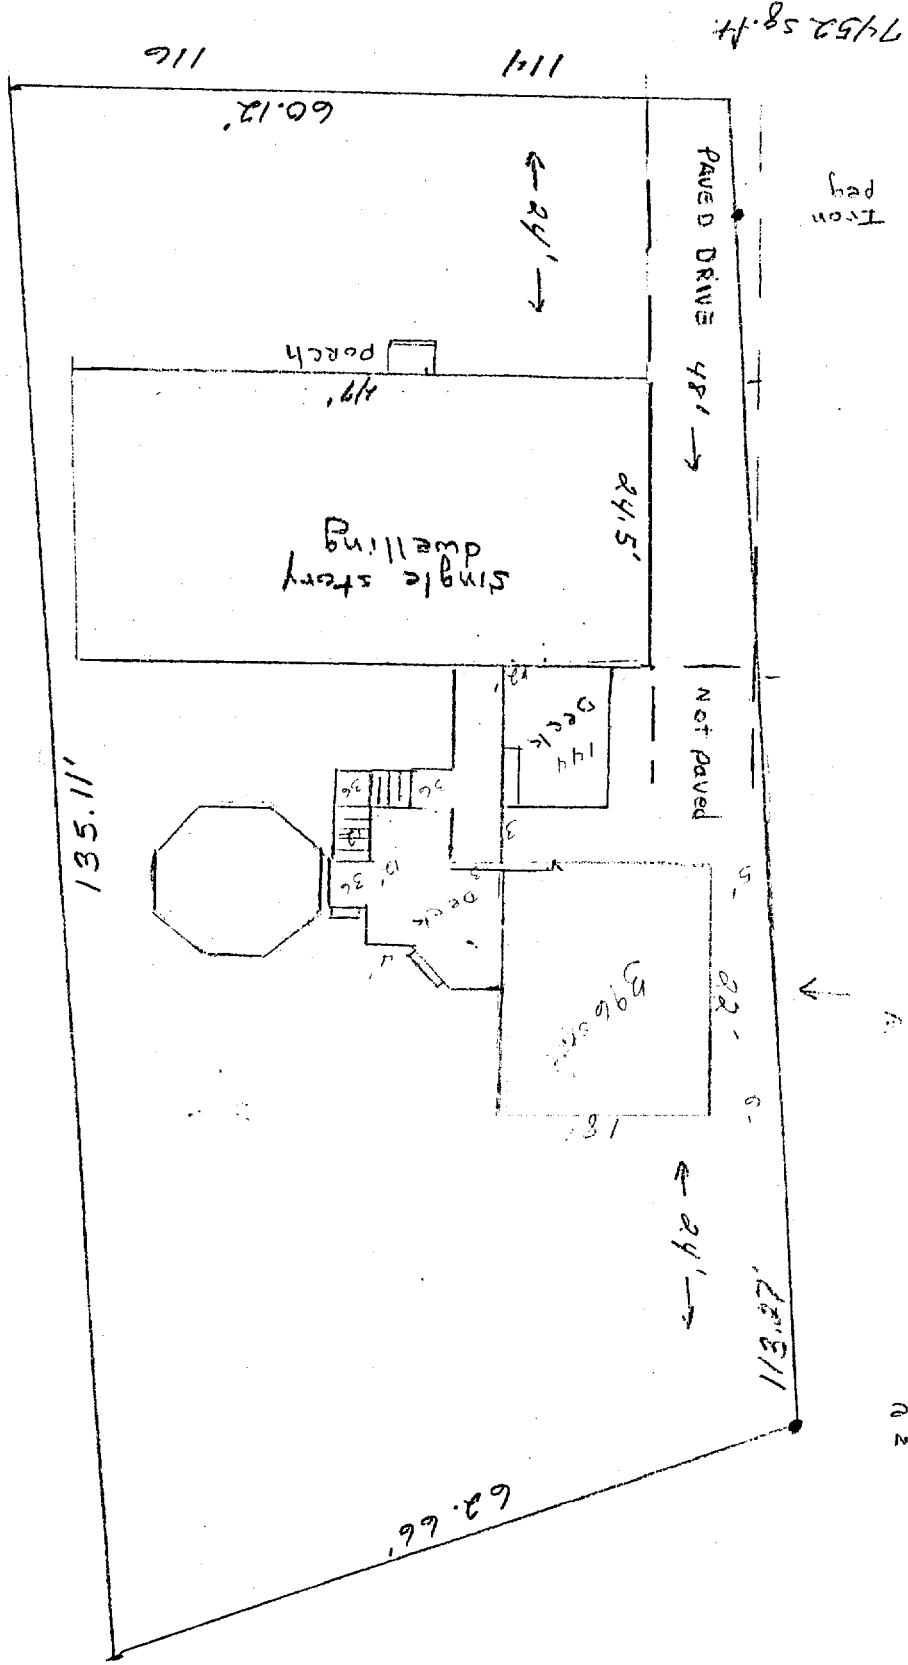

Sec. 14-433 allows a reduction in the side setback to a min. of 5'

RS Zone
Front 25' req 60' shown
Rear 20' req 24' shown
Side 1 story 8' req 5' shown
allowed

