



NORTH ELEVATION



EAST SIDE EXTERIOR ELEVATION

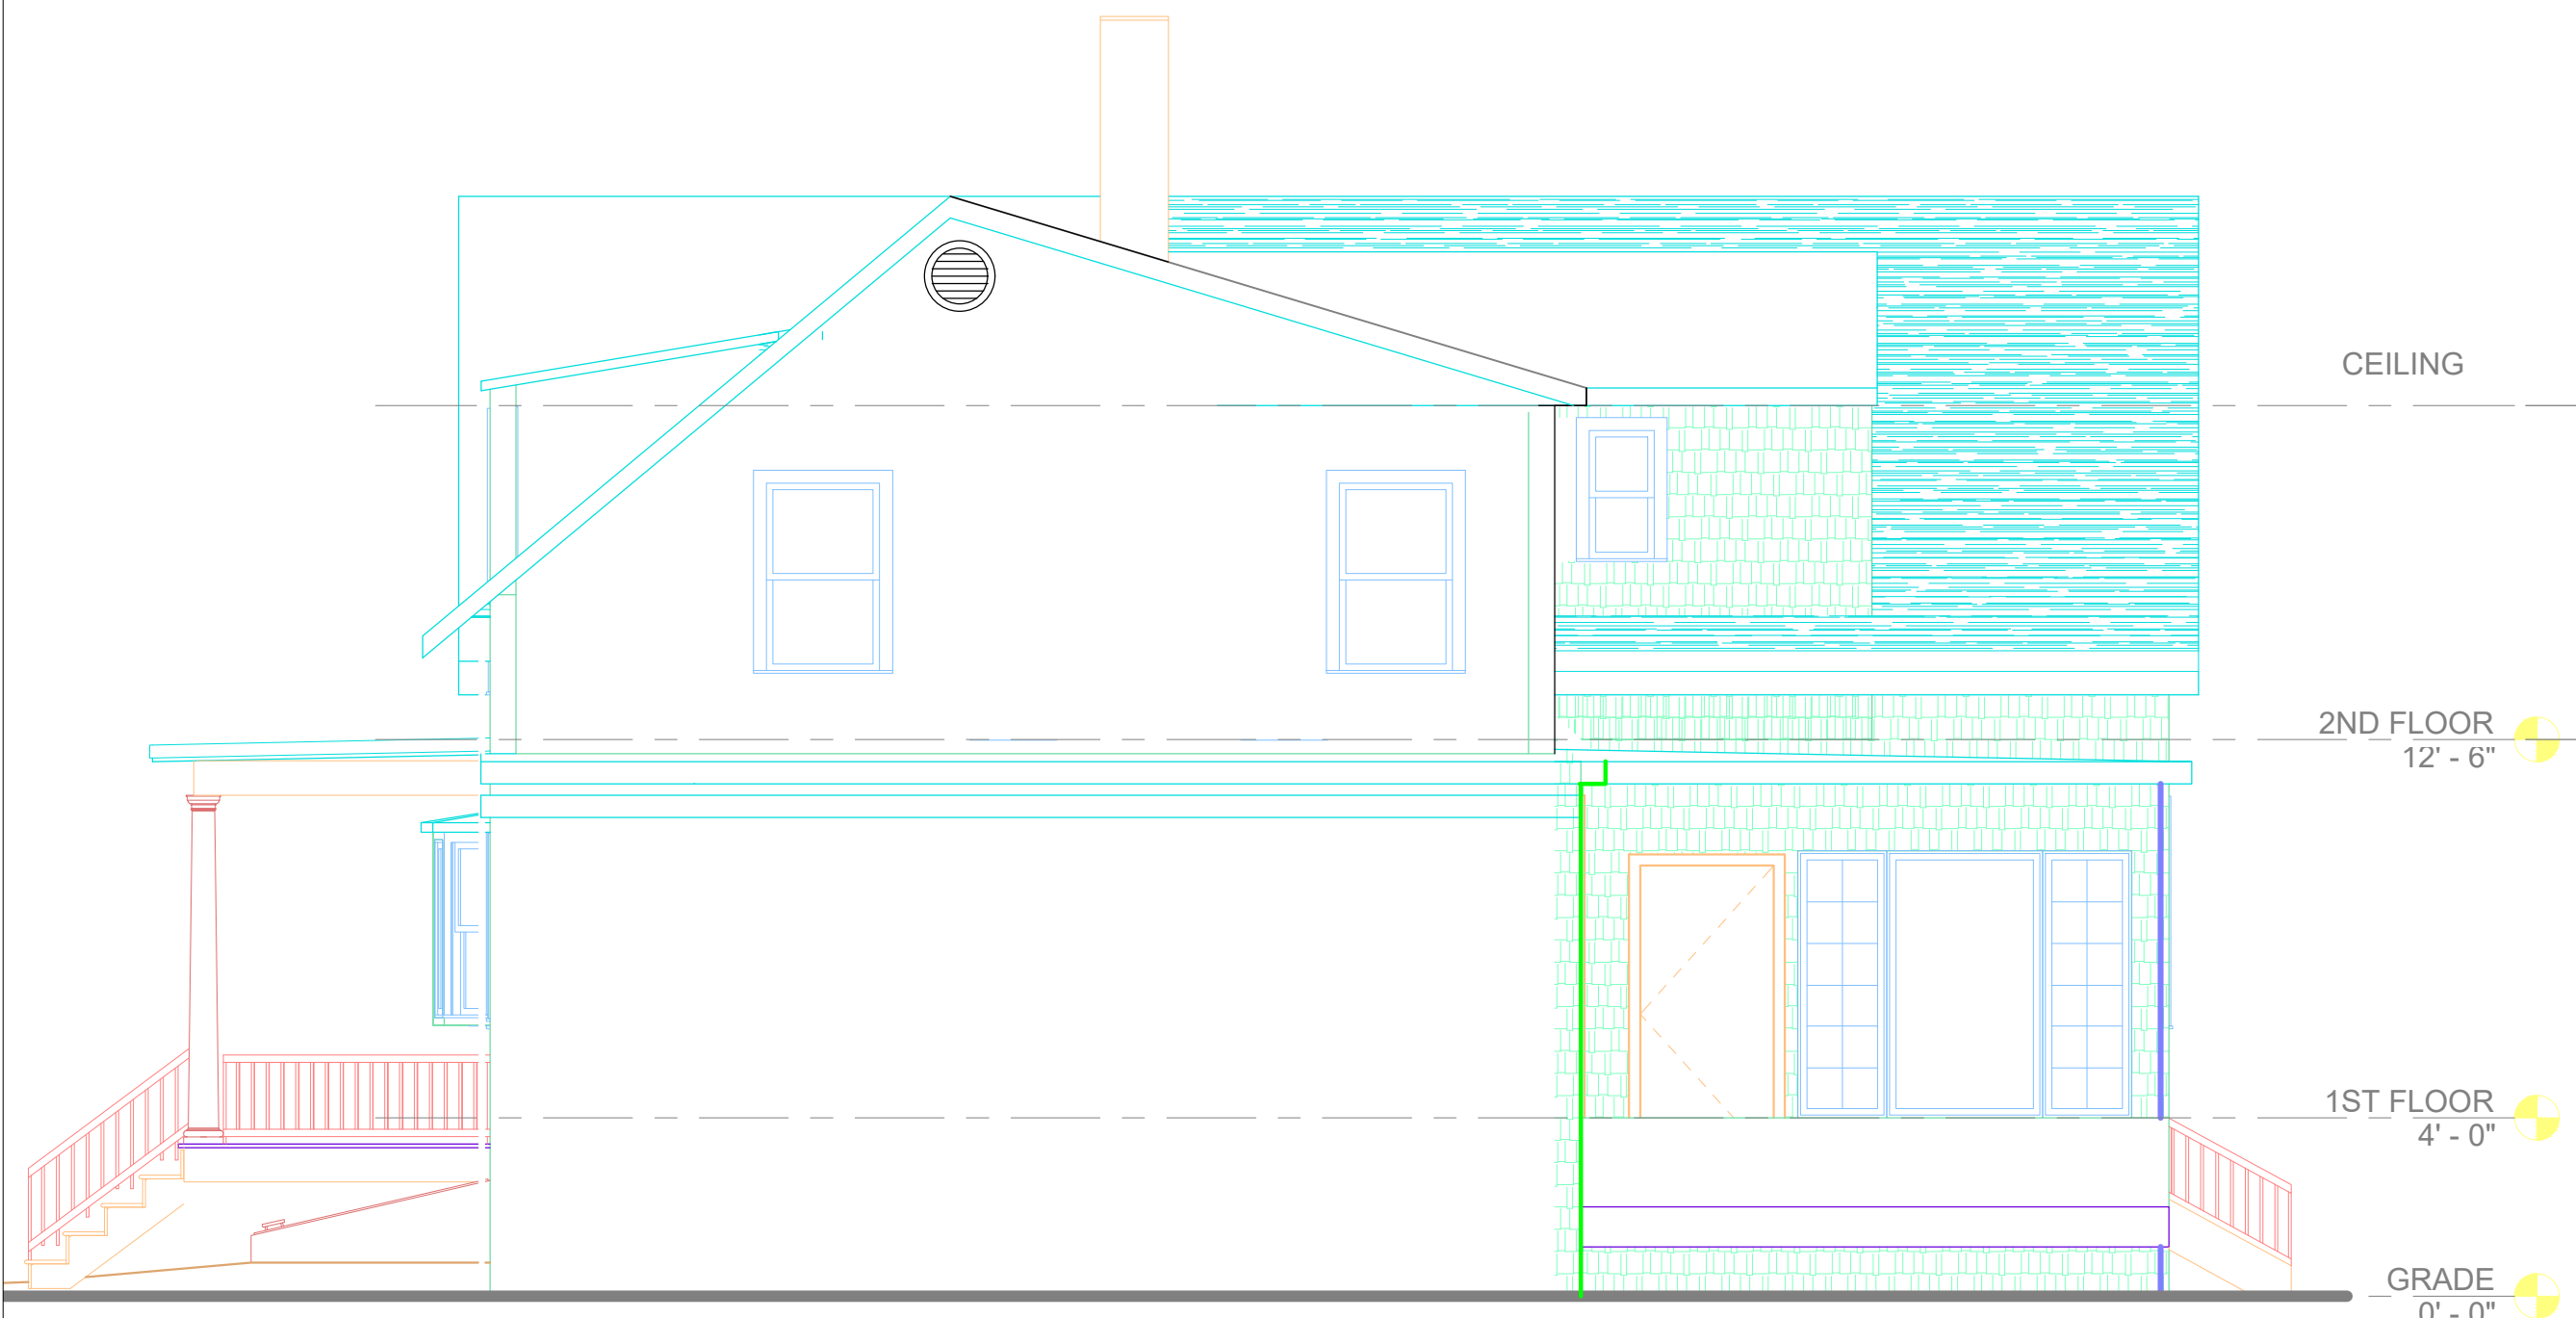

SOUTH REAR EXTERIOR ELEVATION

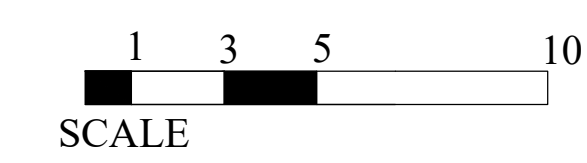

DROWN RESIDENCE <small>667 Ocean Ave Portland, ME 04102</small>	
M Designs Portland, Maine <small>207-233-5517 CELL MDESIGNS@MAINE.RR.COM</small>	<small>Project:</small>
<small>JAN 5, 2018</small>	<small>SCALE 1"=1/4"</small>
<small>REVISE</small>	<small>REVISIONS</small>
EXTERIOR ELEVATIONS	
A-3	