




NORTH ELEVATION

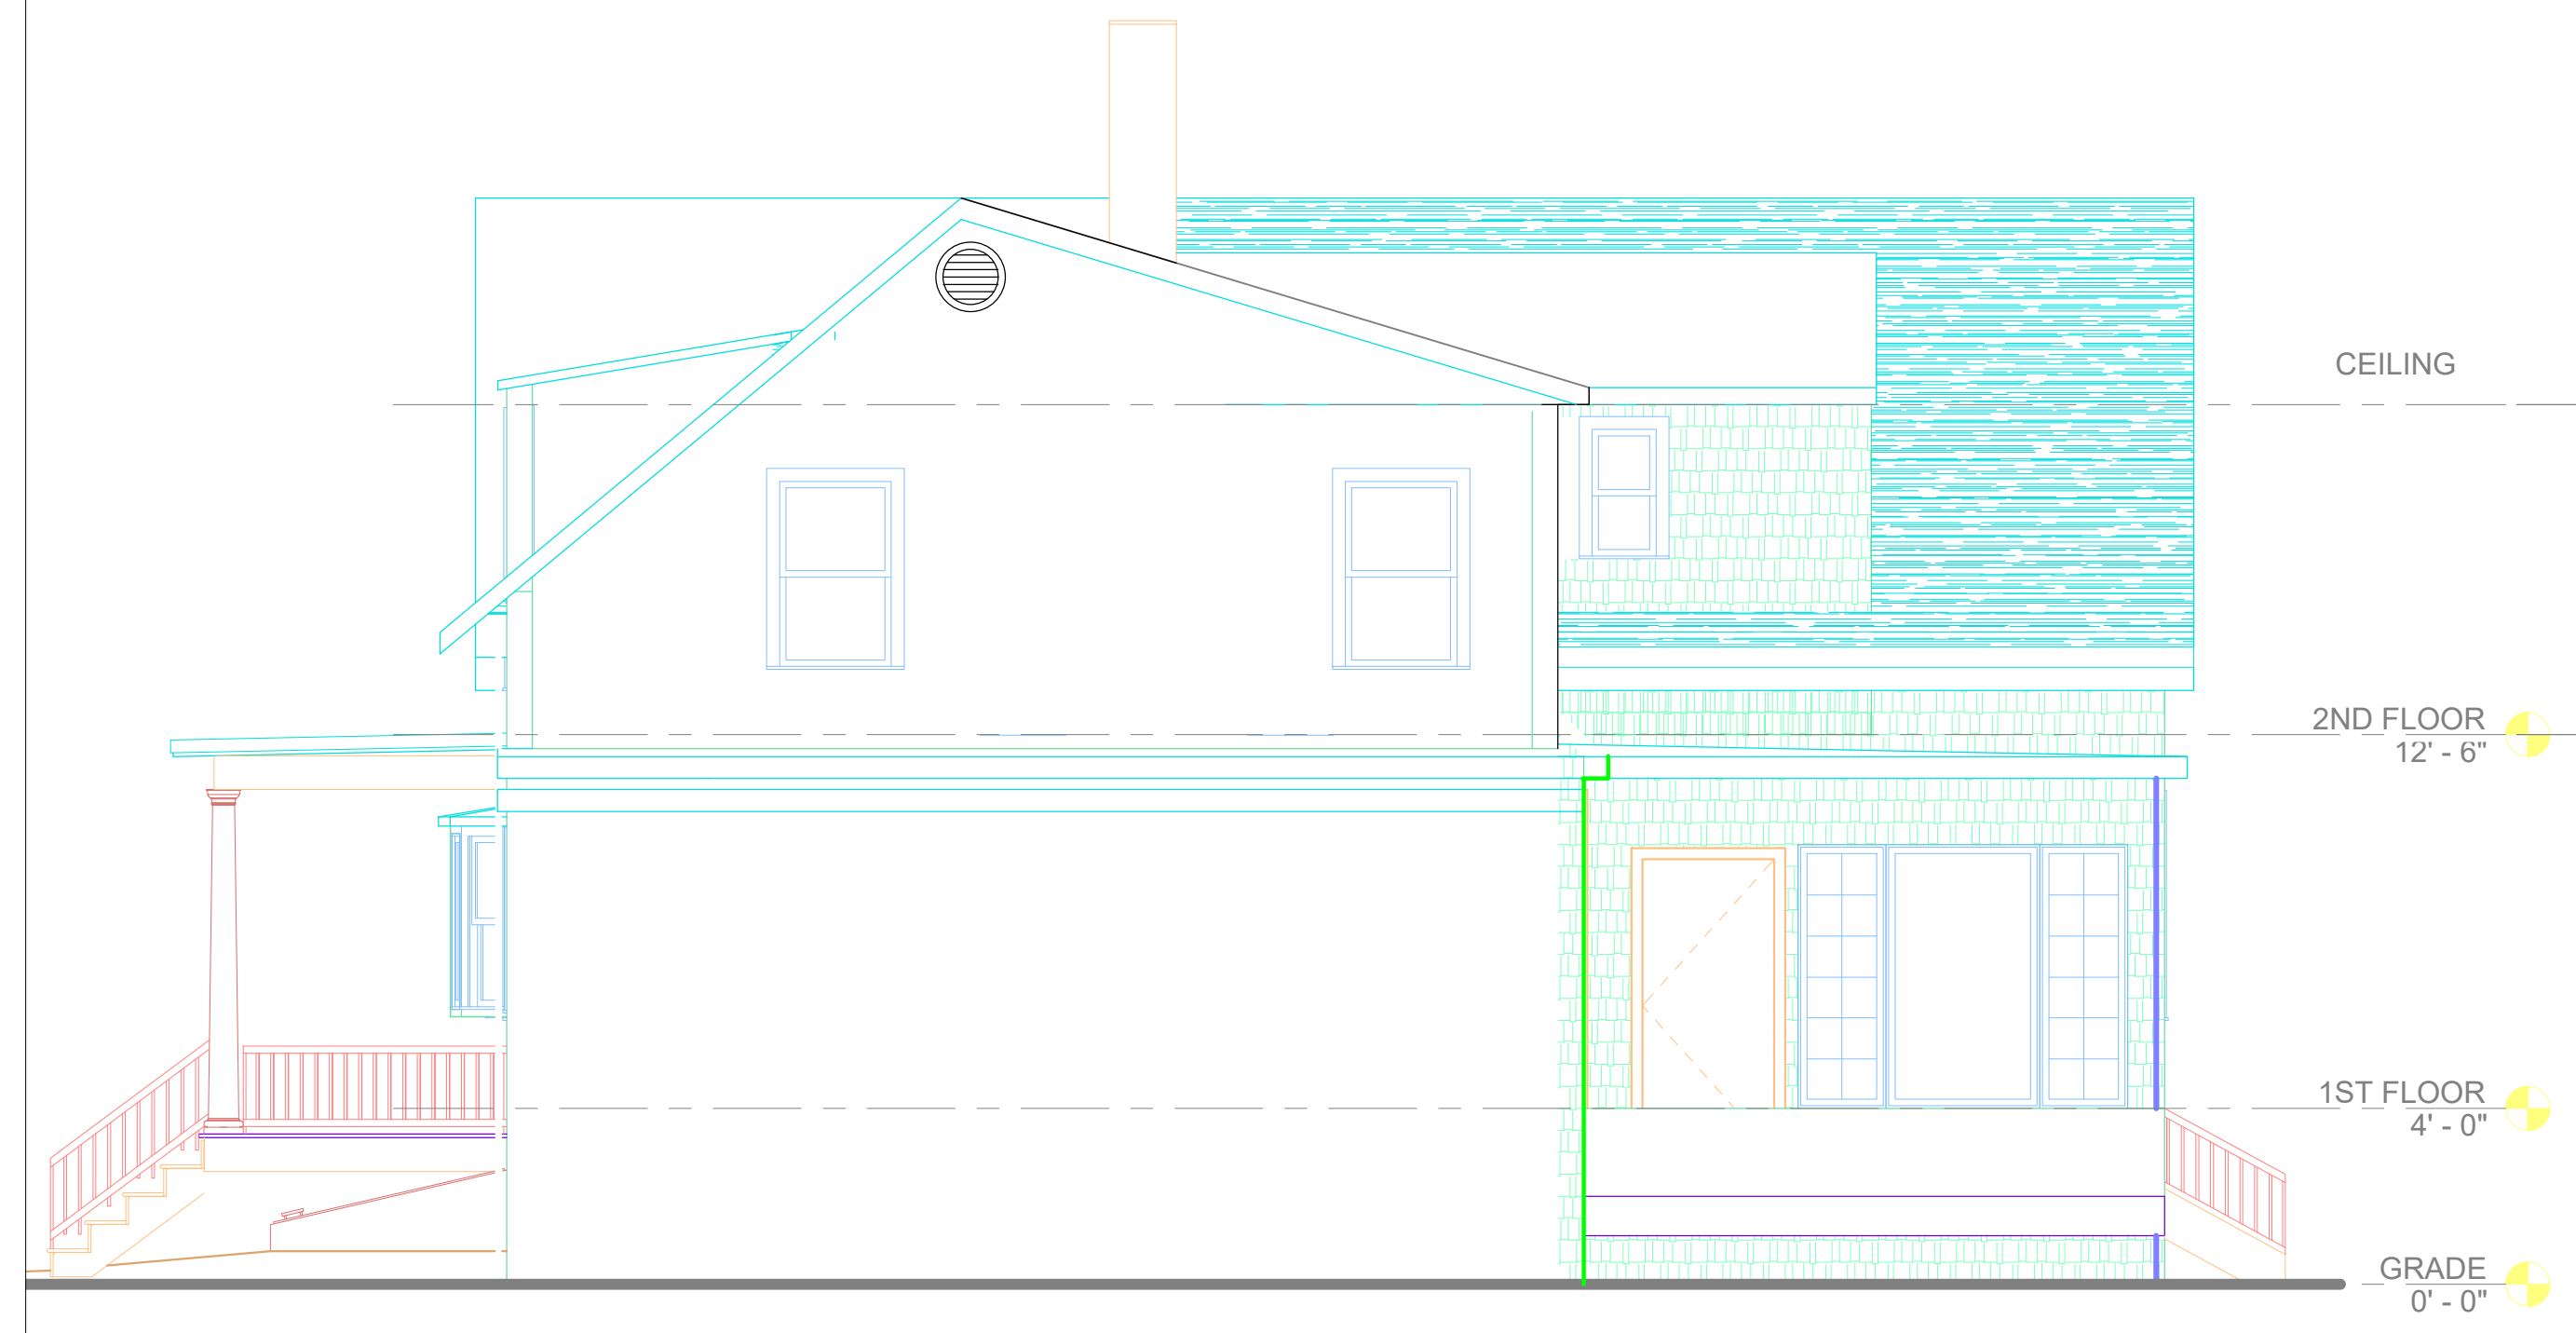

EAST SIDE EXTERIOR ELEVATION

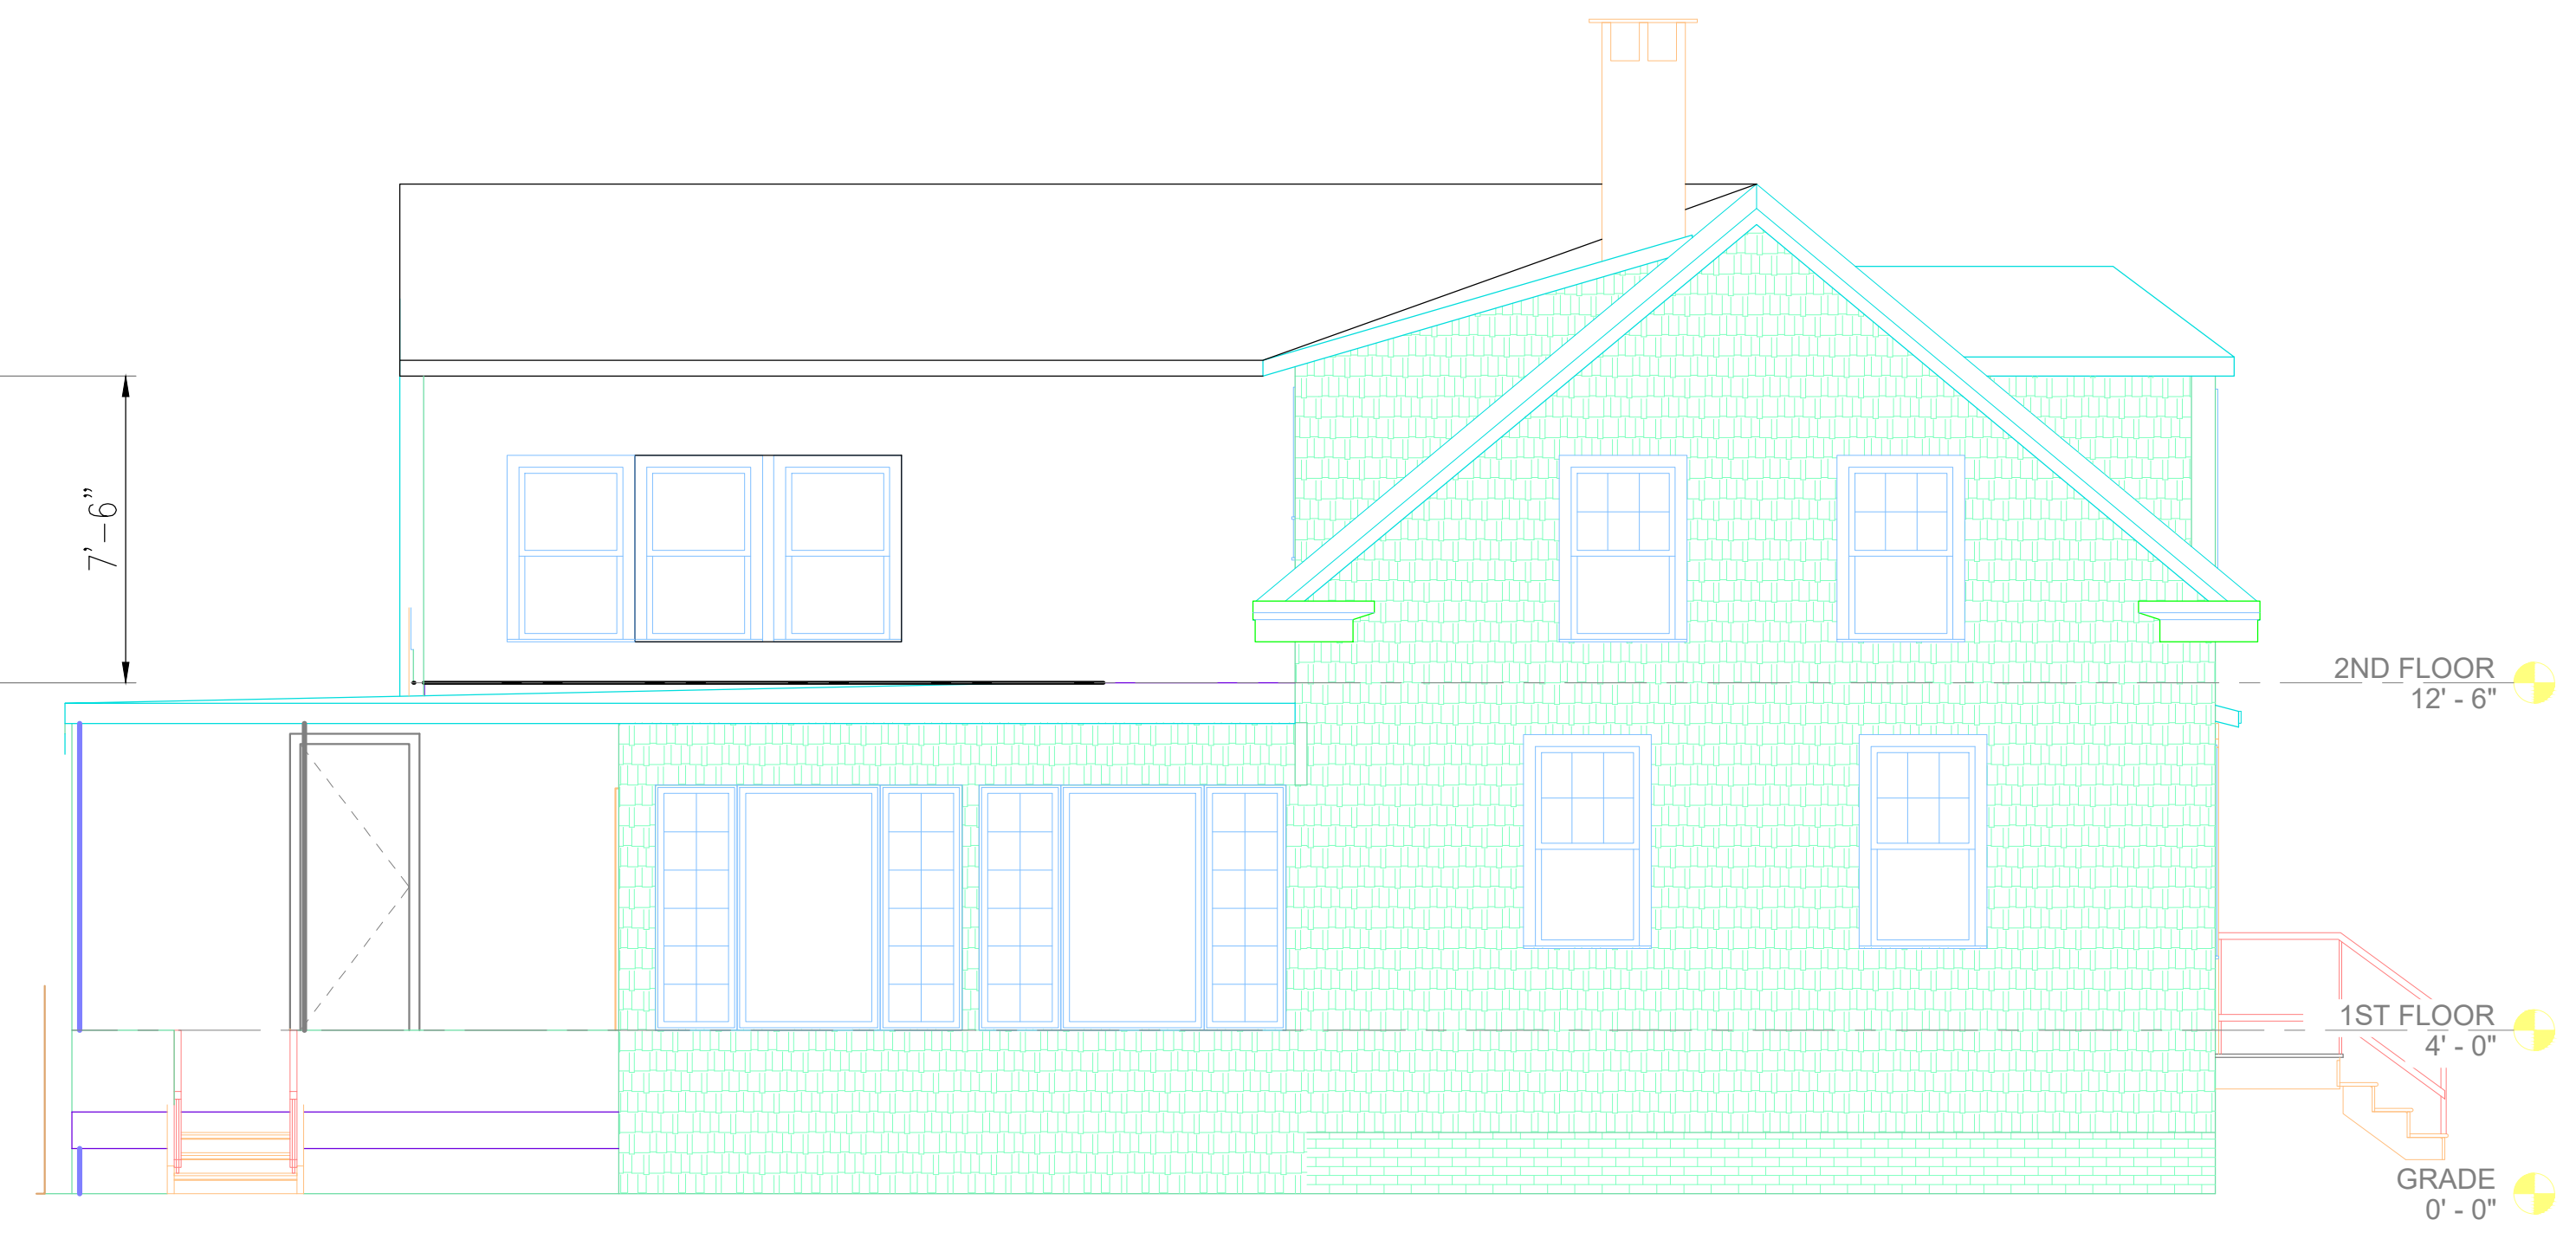

SOUTH REAR EXTERIOR ELEVATION

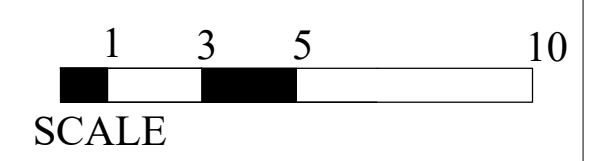

Project:		DROWN RESIDENCE		667 Ocean Ave Portland, ME 04102	
M Designs Portland, Maine		207-233-5517 CELL		MDESIGNS@MAINE.RR.COM	
JAN 5, 2018	SCALE 1"=1/4"	REVISE REMOVE PHASES 12918			
EXTERIOR ELEVATIONS			A-3		