




MANOJUCA DORMER 861 WASHINGTON AVE
PORTLAND ME

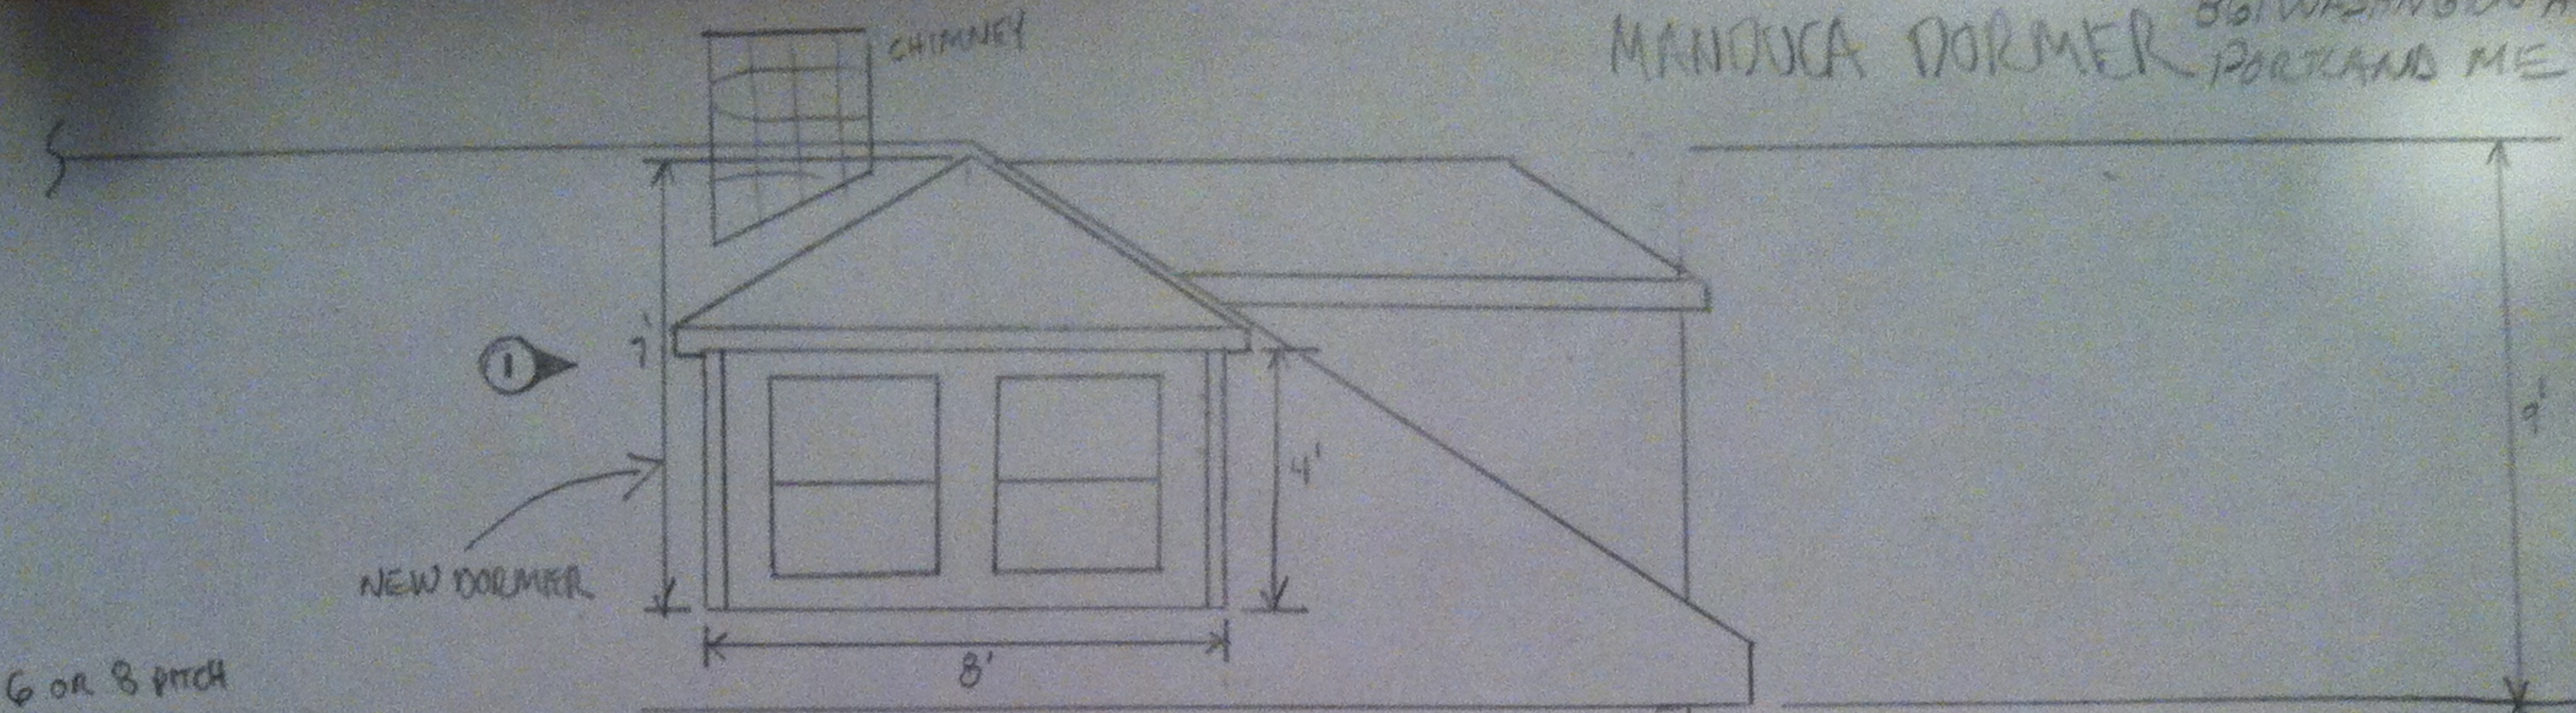


FRONT VIEW

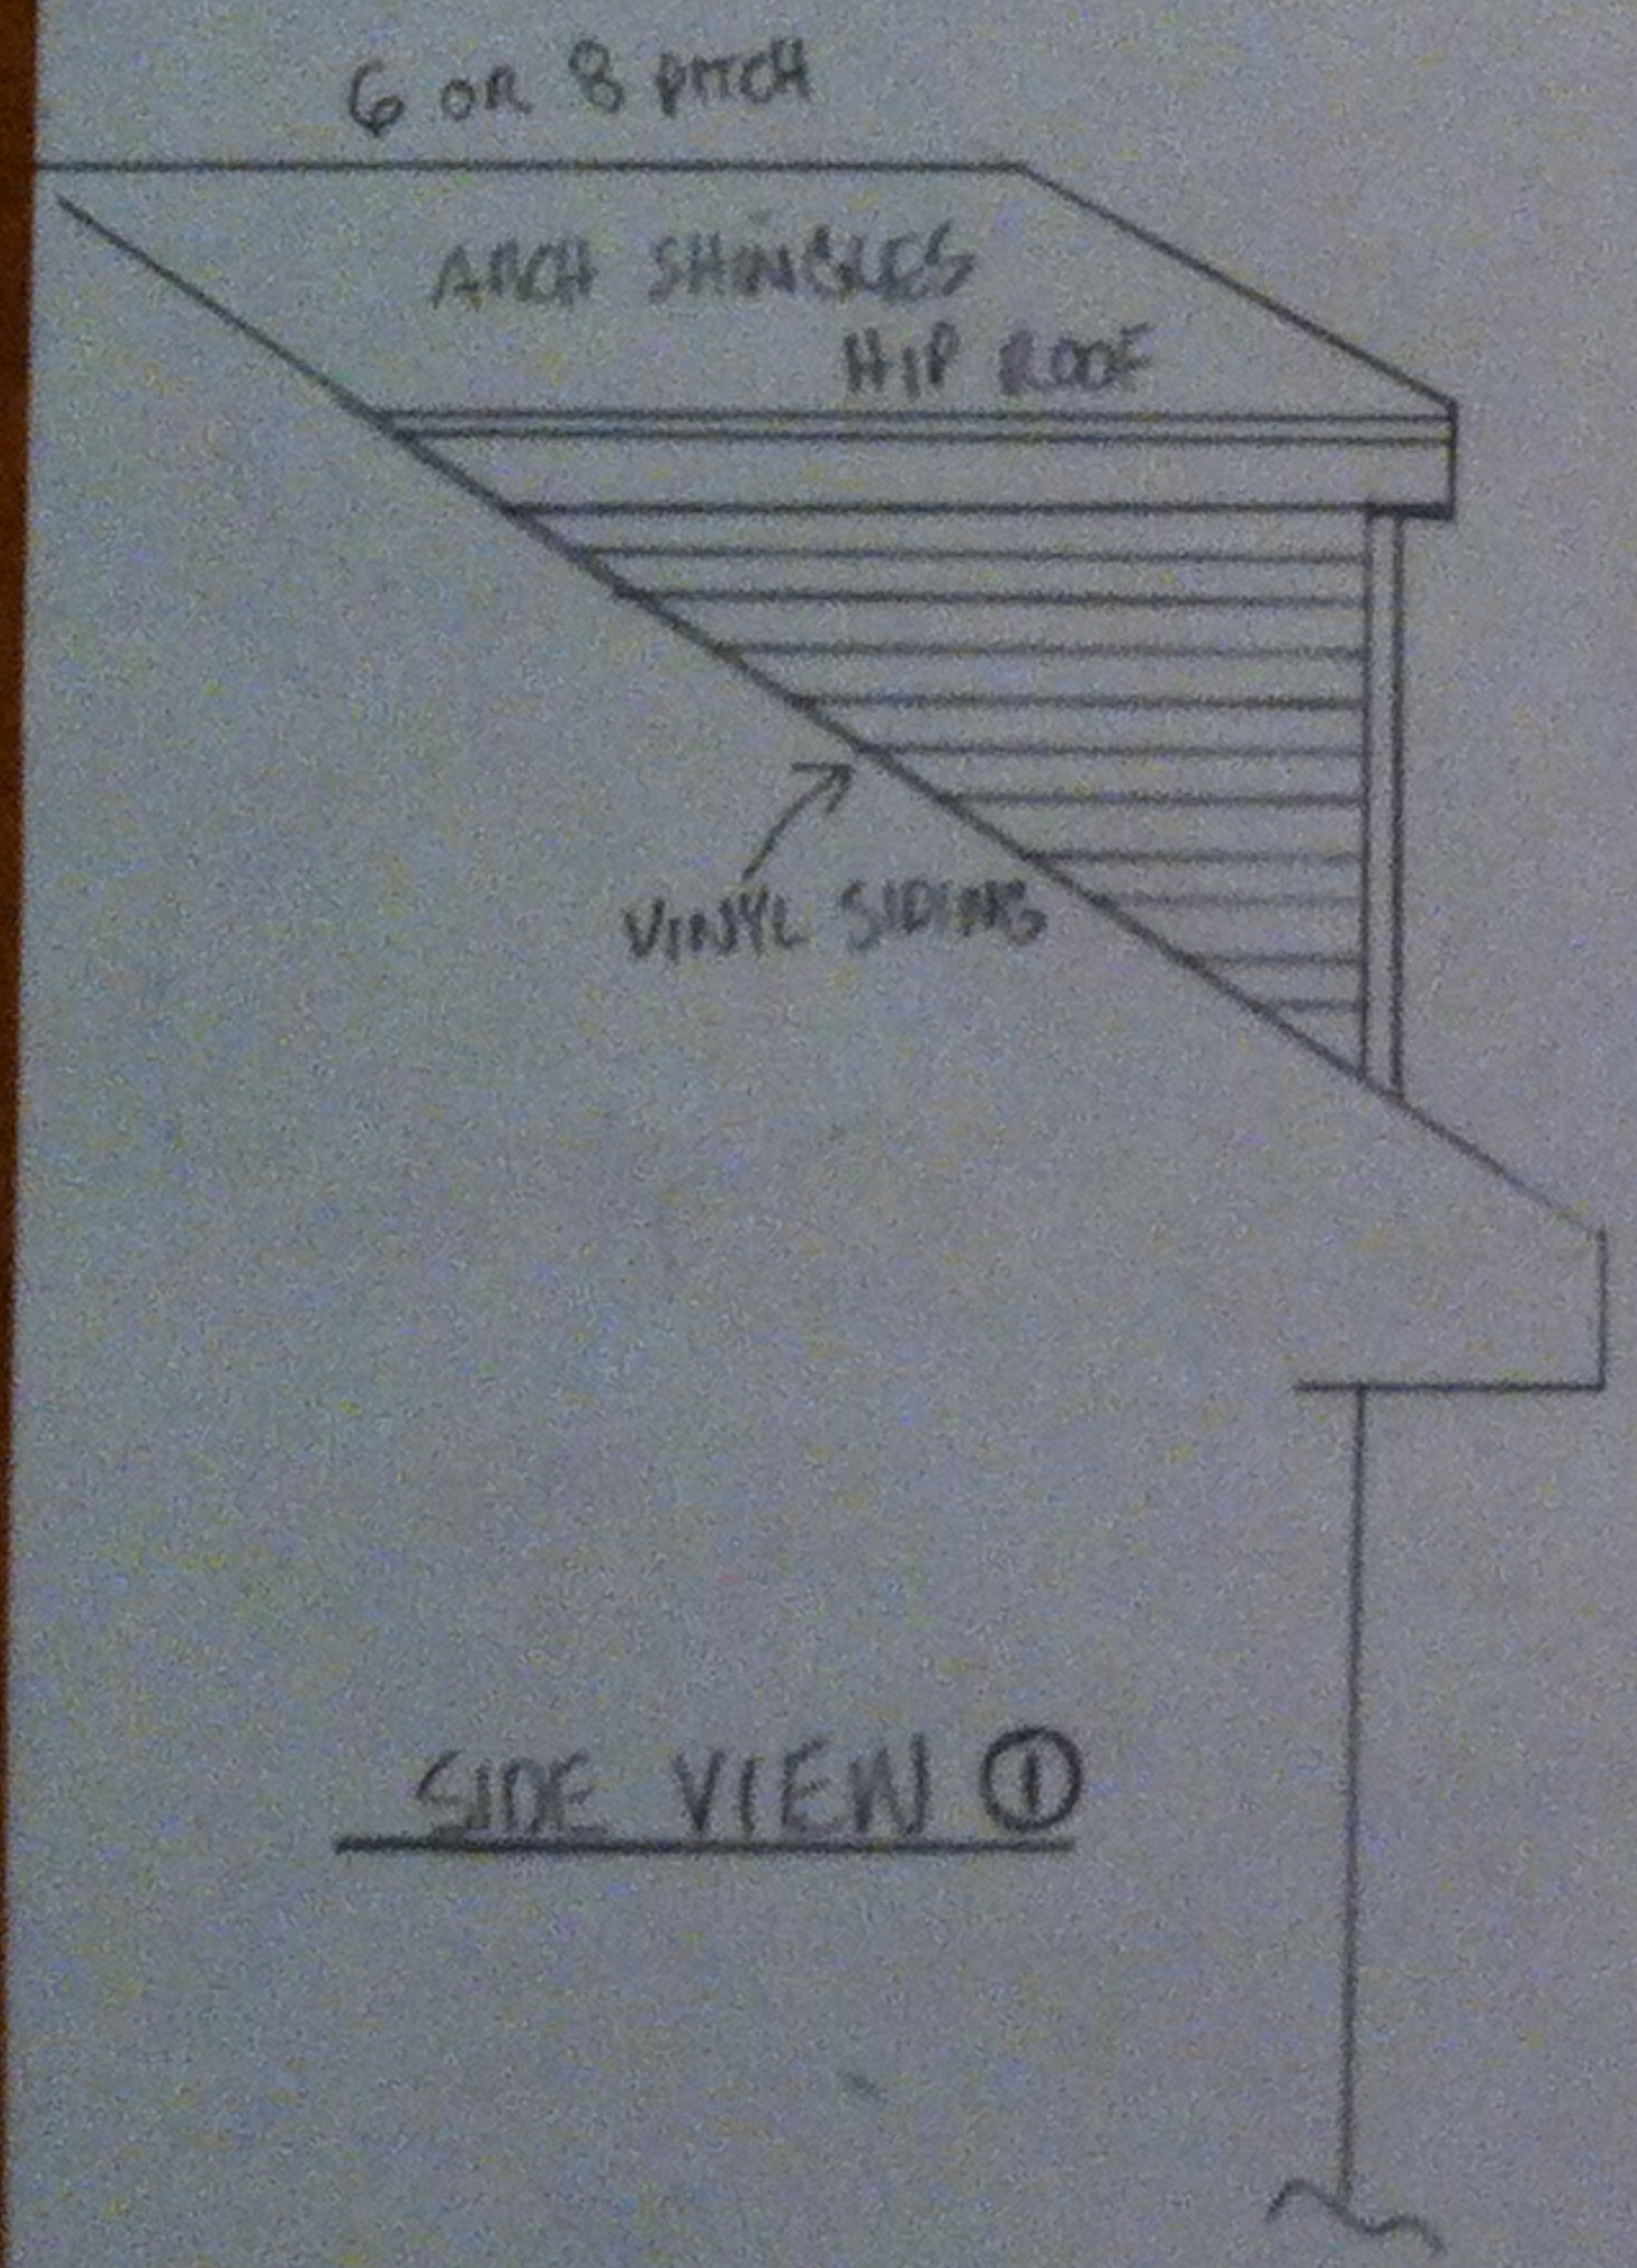

SIDE VIEW ①

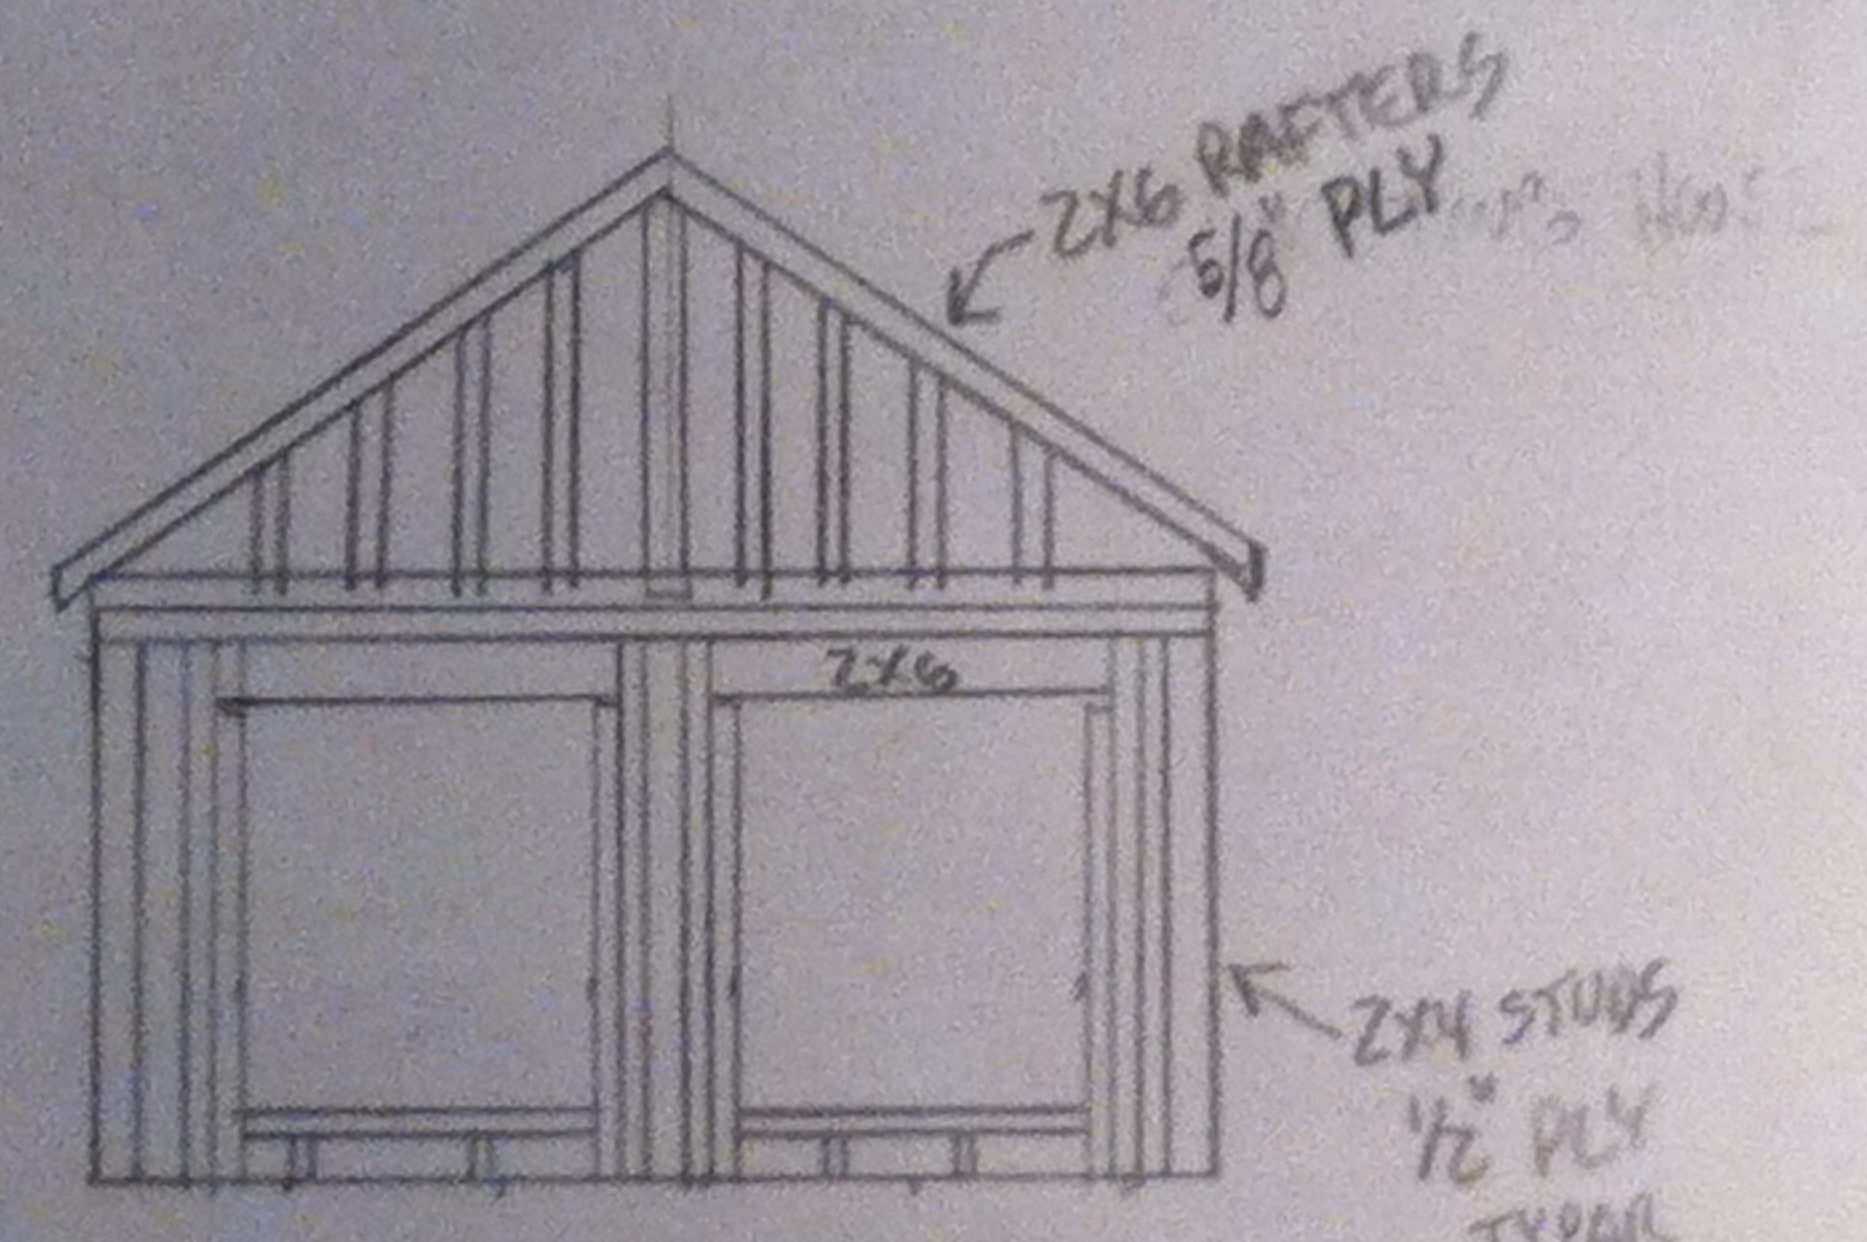

FRAMING DETAIL

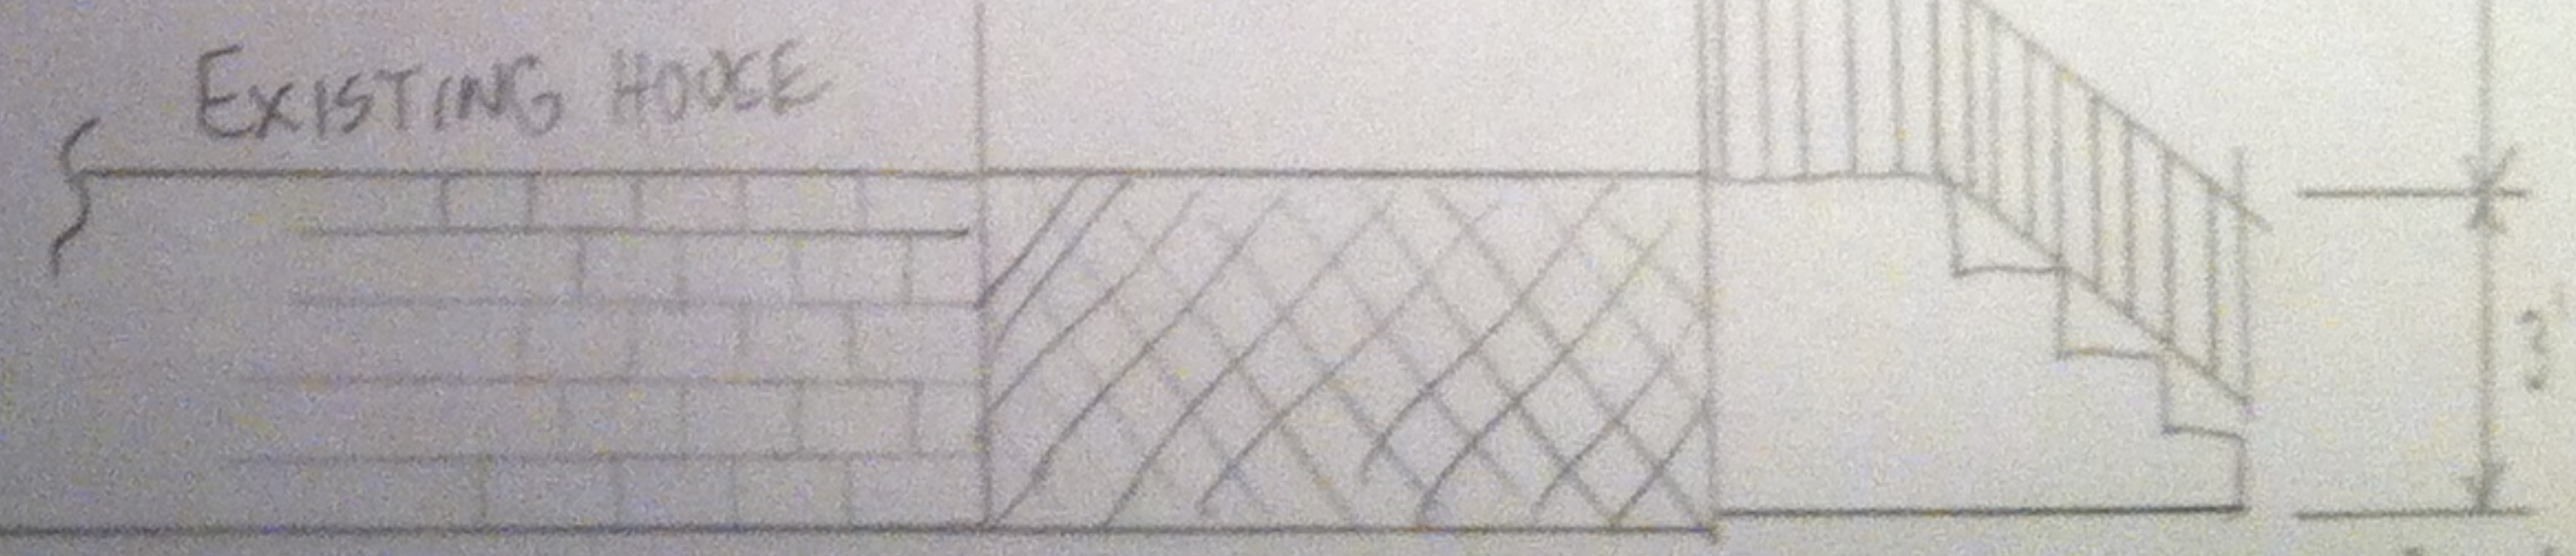

EXISTING HOUSE

SIDE NOTE:
DORMER IS TO OPEN UP
EXISTING STAIR WELL,
MAKE USABLE

BUILDER: WAYNE HYMER INC.
653-6043

SCALE 1/4" = 1'