

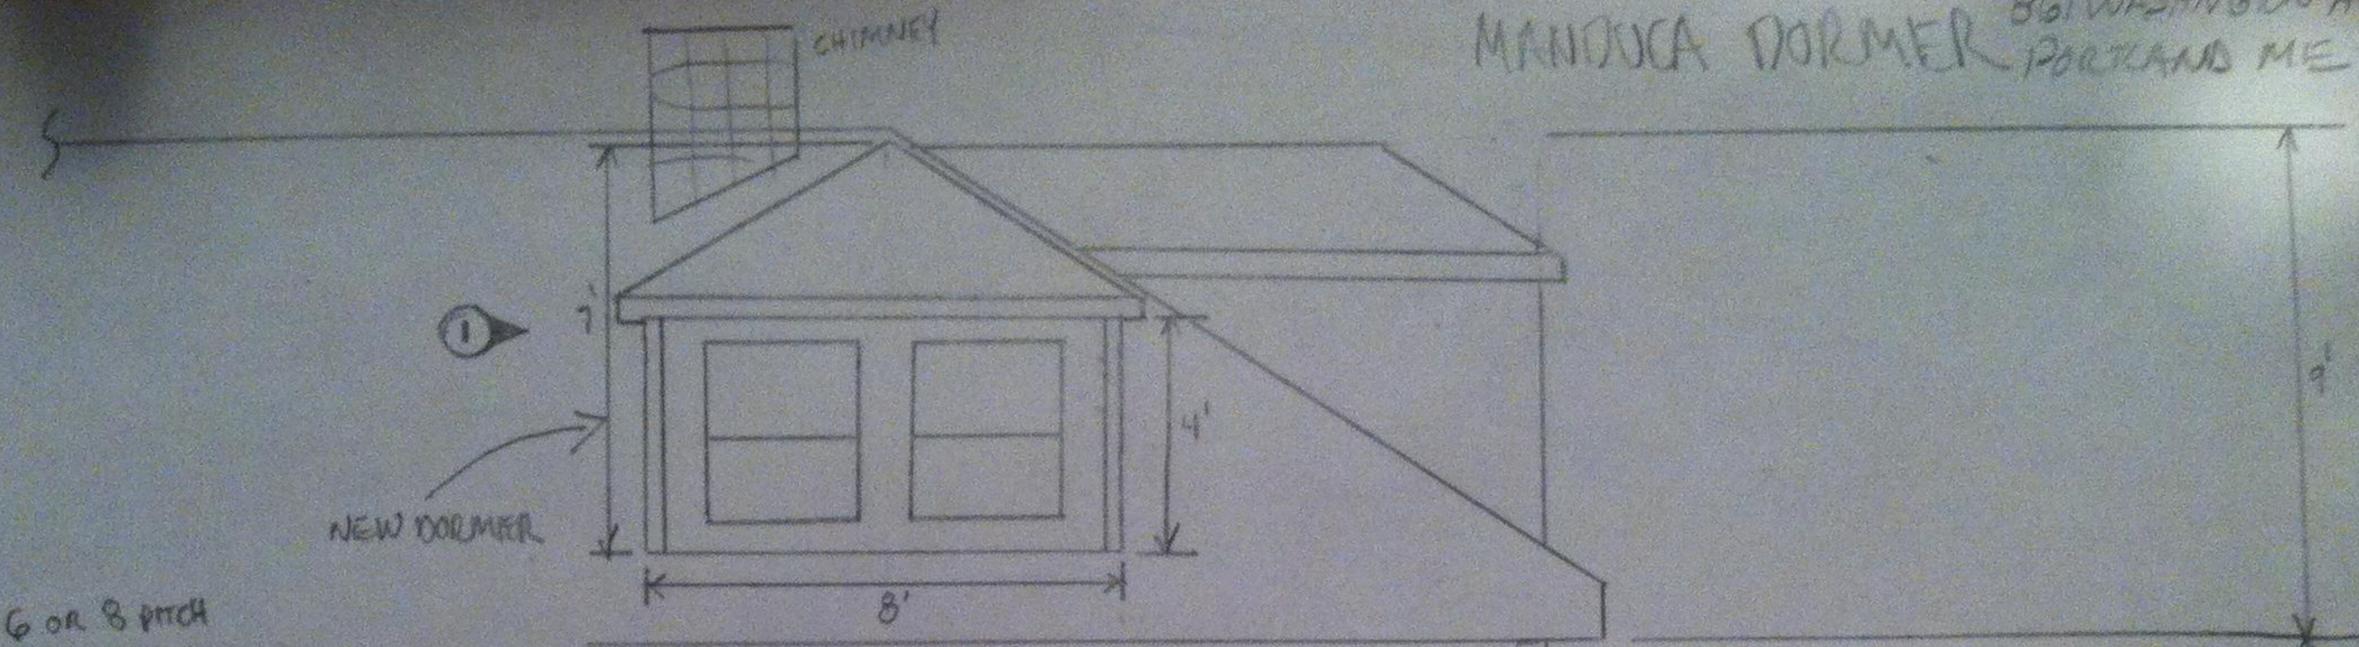
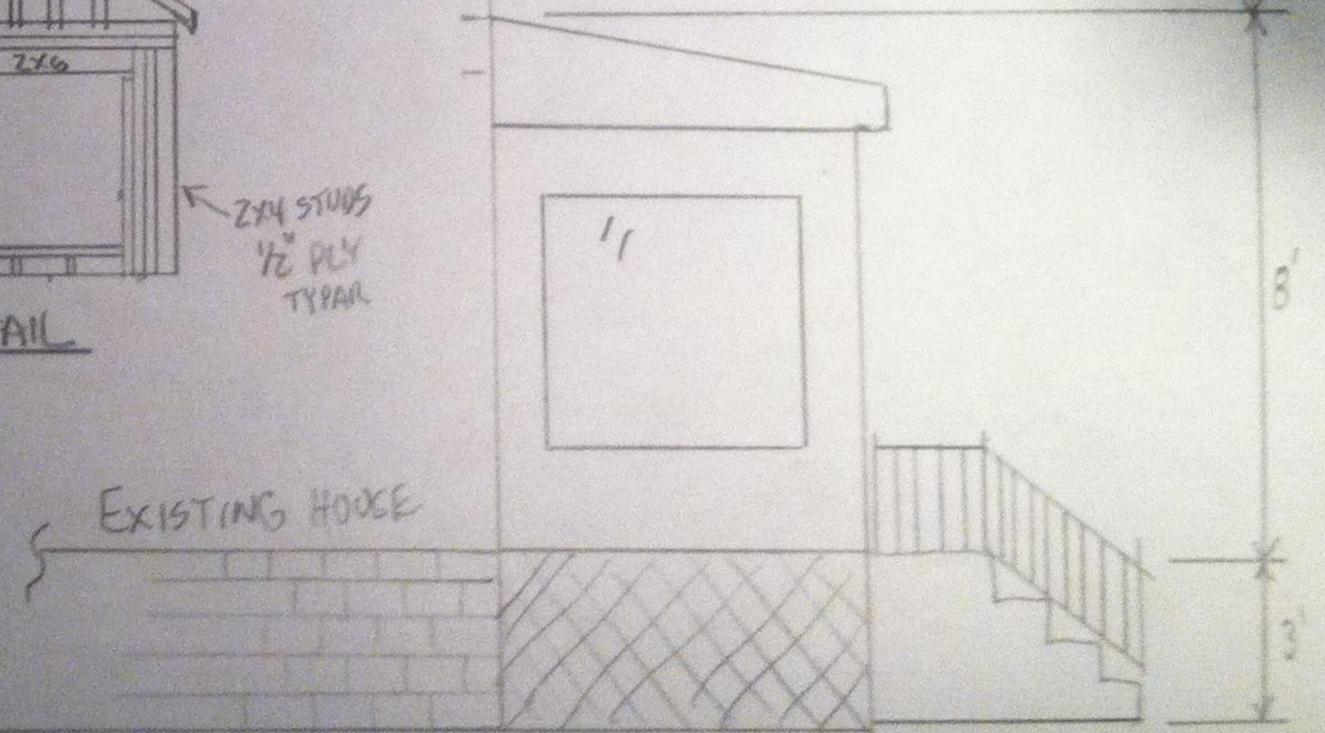


MANOUCA DORMER 861 WASHINGTON AVE
PORTLAND ME

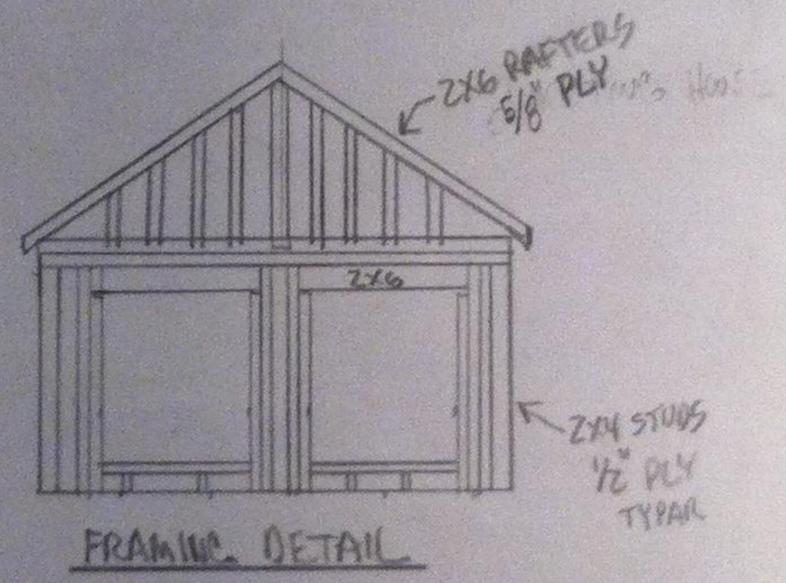

FRONT VIEW

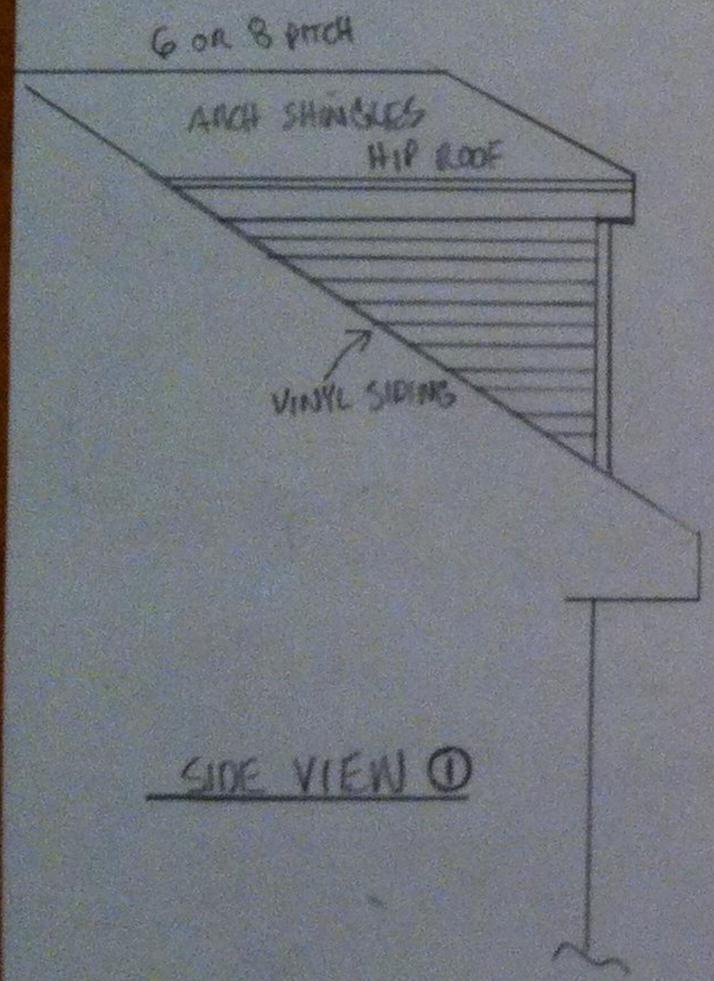

SIDE NOTE:
DORMER IS TO OPEN UP
EXISTING STAIR WELL.
MAKE USABLE

BUILDER: WAYNE HYMER INC.
653-6043

SCALE 1/4" = 1'