
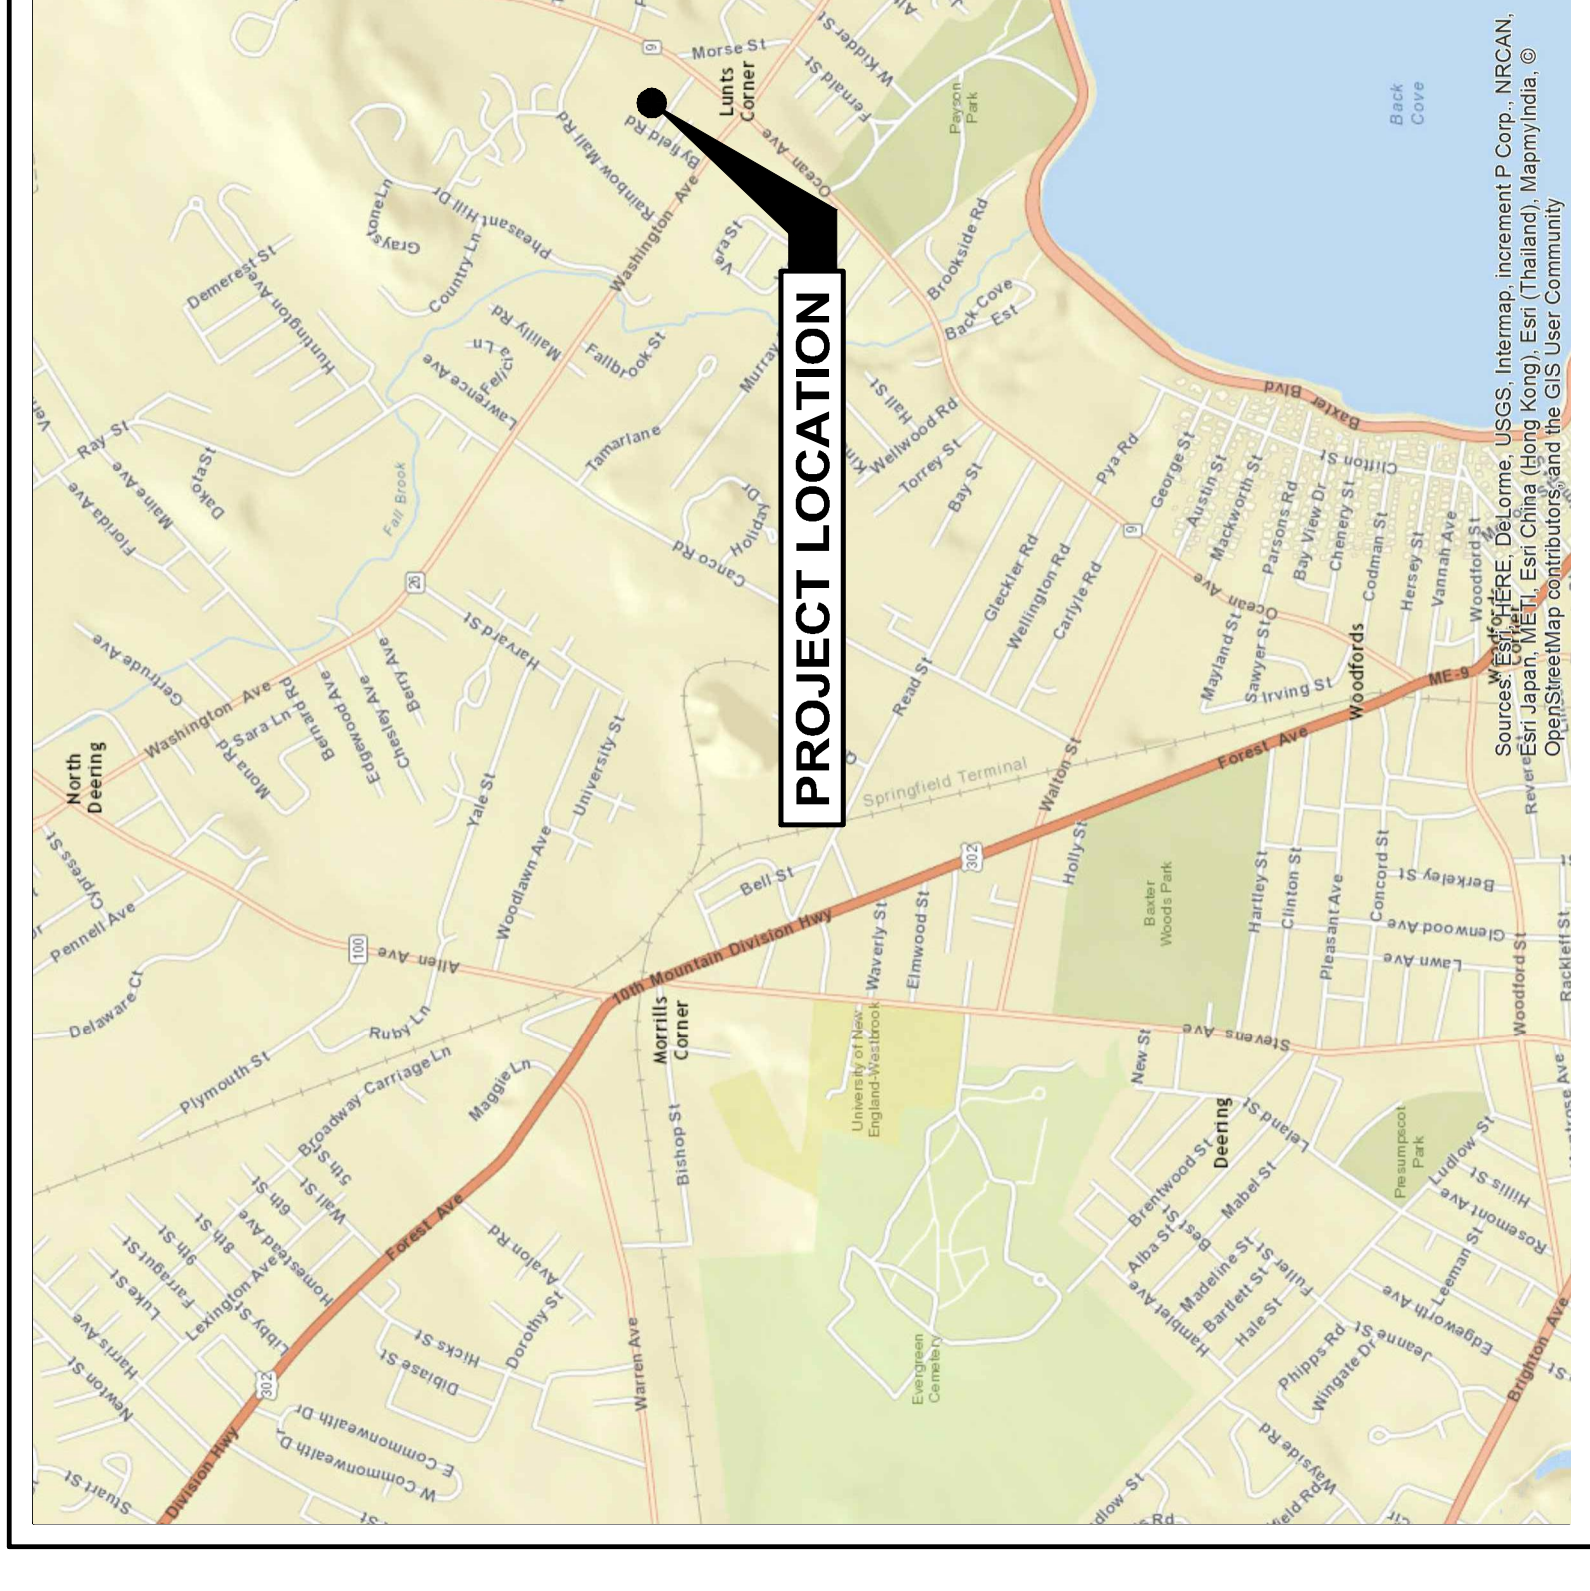


PERMIT DRAWINGS FOR  
**THE CEDARS**  
**ASSISTED LIVING AND**  
**LONG-TERM CARE FACILITY**  
**PORTLAND, ME**  
**NOVEMBER 2017**

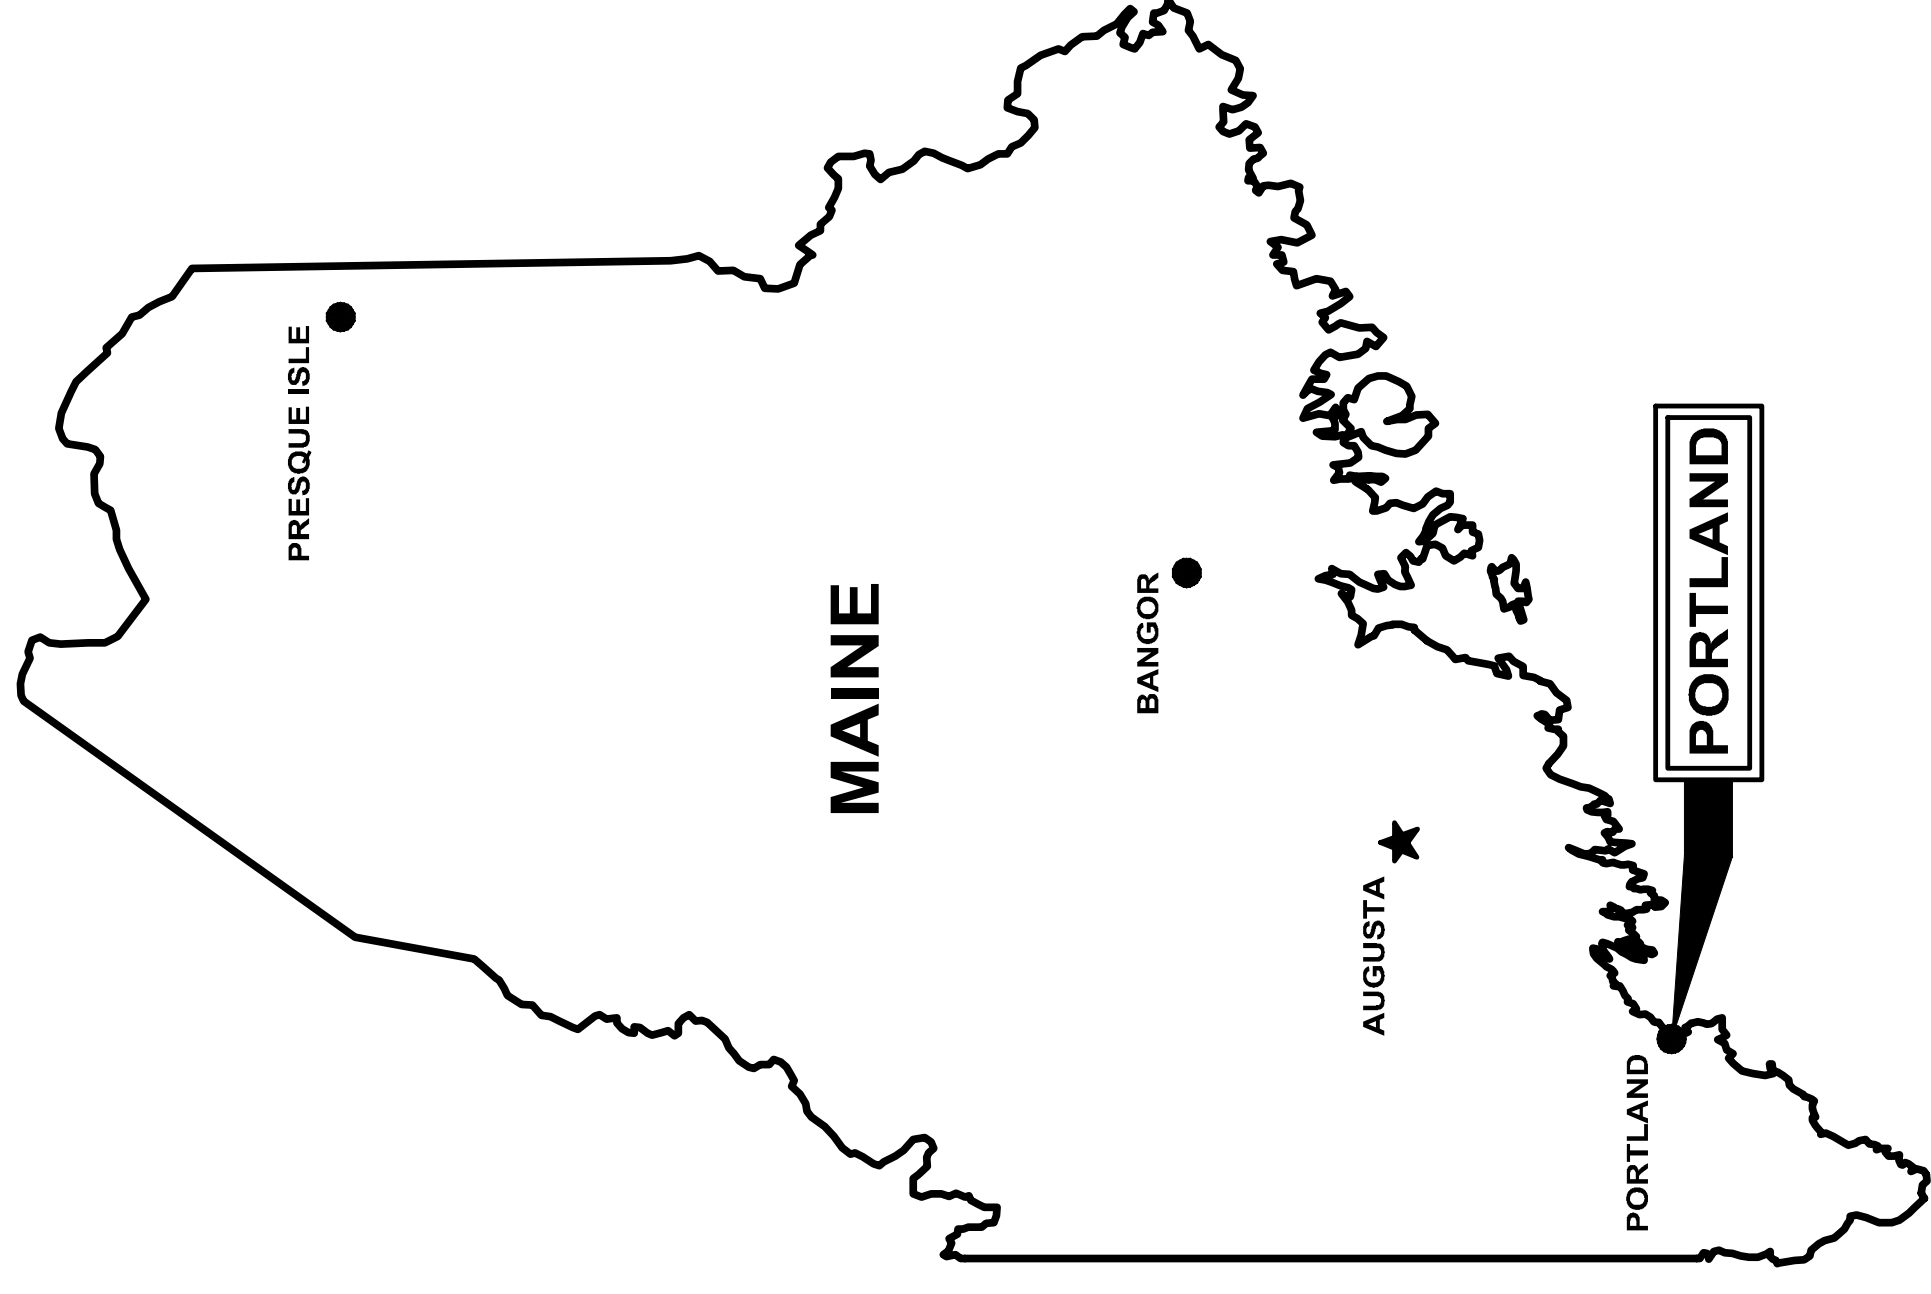

**LOCATION PLAN**  
 SCALE: 1"=2,000'

**DRAWING INDEX**

- |                |              |
|----------------|--------------|
| <b>GENERAL</b> | <b>CIVIL</b> |
| ---            | C-1          |
| ----           | C-2          |
|                | C-3          |
|                | C-4          |
|                | C-5          |
|                | C-6          |
|                | C-7          |
|                | C-8          |
|                | C-9          |
|                | C-10         |
|                | C-11         |
|                | L-1          |
|                | L-2          |



**PROJECT OWNERS**  
 CEDARS NURSING CARE CENTER, INC  
 JHA ASSISTED LIVING, INC  
 630 OCEAN AVE  
 PORTLAND, ME 04103

**WRIGHT-PIERCE**  
 Engineering a Better Environment  
 Offices Throughout New England  
 888.621.8156 | [www.wright-pierce.com](http://www.wright-pierce.com)

**PRELIMINARY  
 FOR REVIEW ONLY**

FOR REVIEW \_\_\_\_\_  
 FOR BIDDING \_\_\_\_\_  
 WP PROJECT No. 13682A