

Accessory Assembly Occupancy




Josep Chalot, Architect
 327 Ocean House Road, Cape Elizabeth, Maine 04107
 ph. 207 318 3234, email: azimuth@maine.rr.com

Code Analysis
 January 23, 2017

Tenant Space Renovation, Maine Health
 901 Washington Avenue, Portland ME
 Code Analysis

Diagram
2

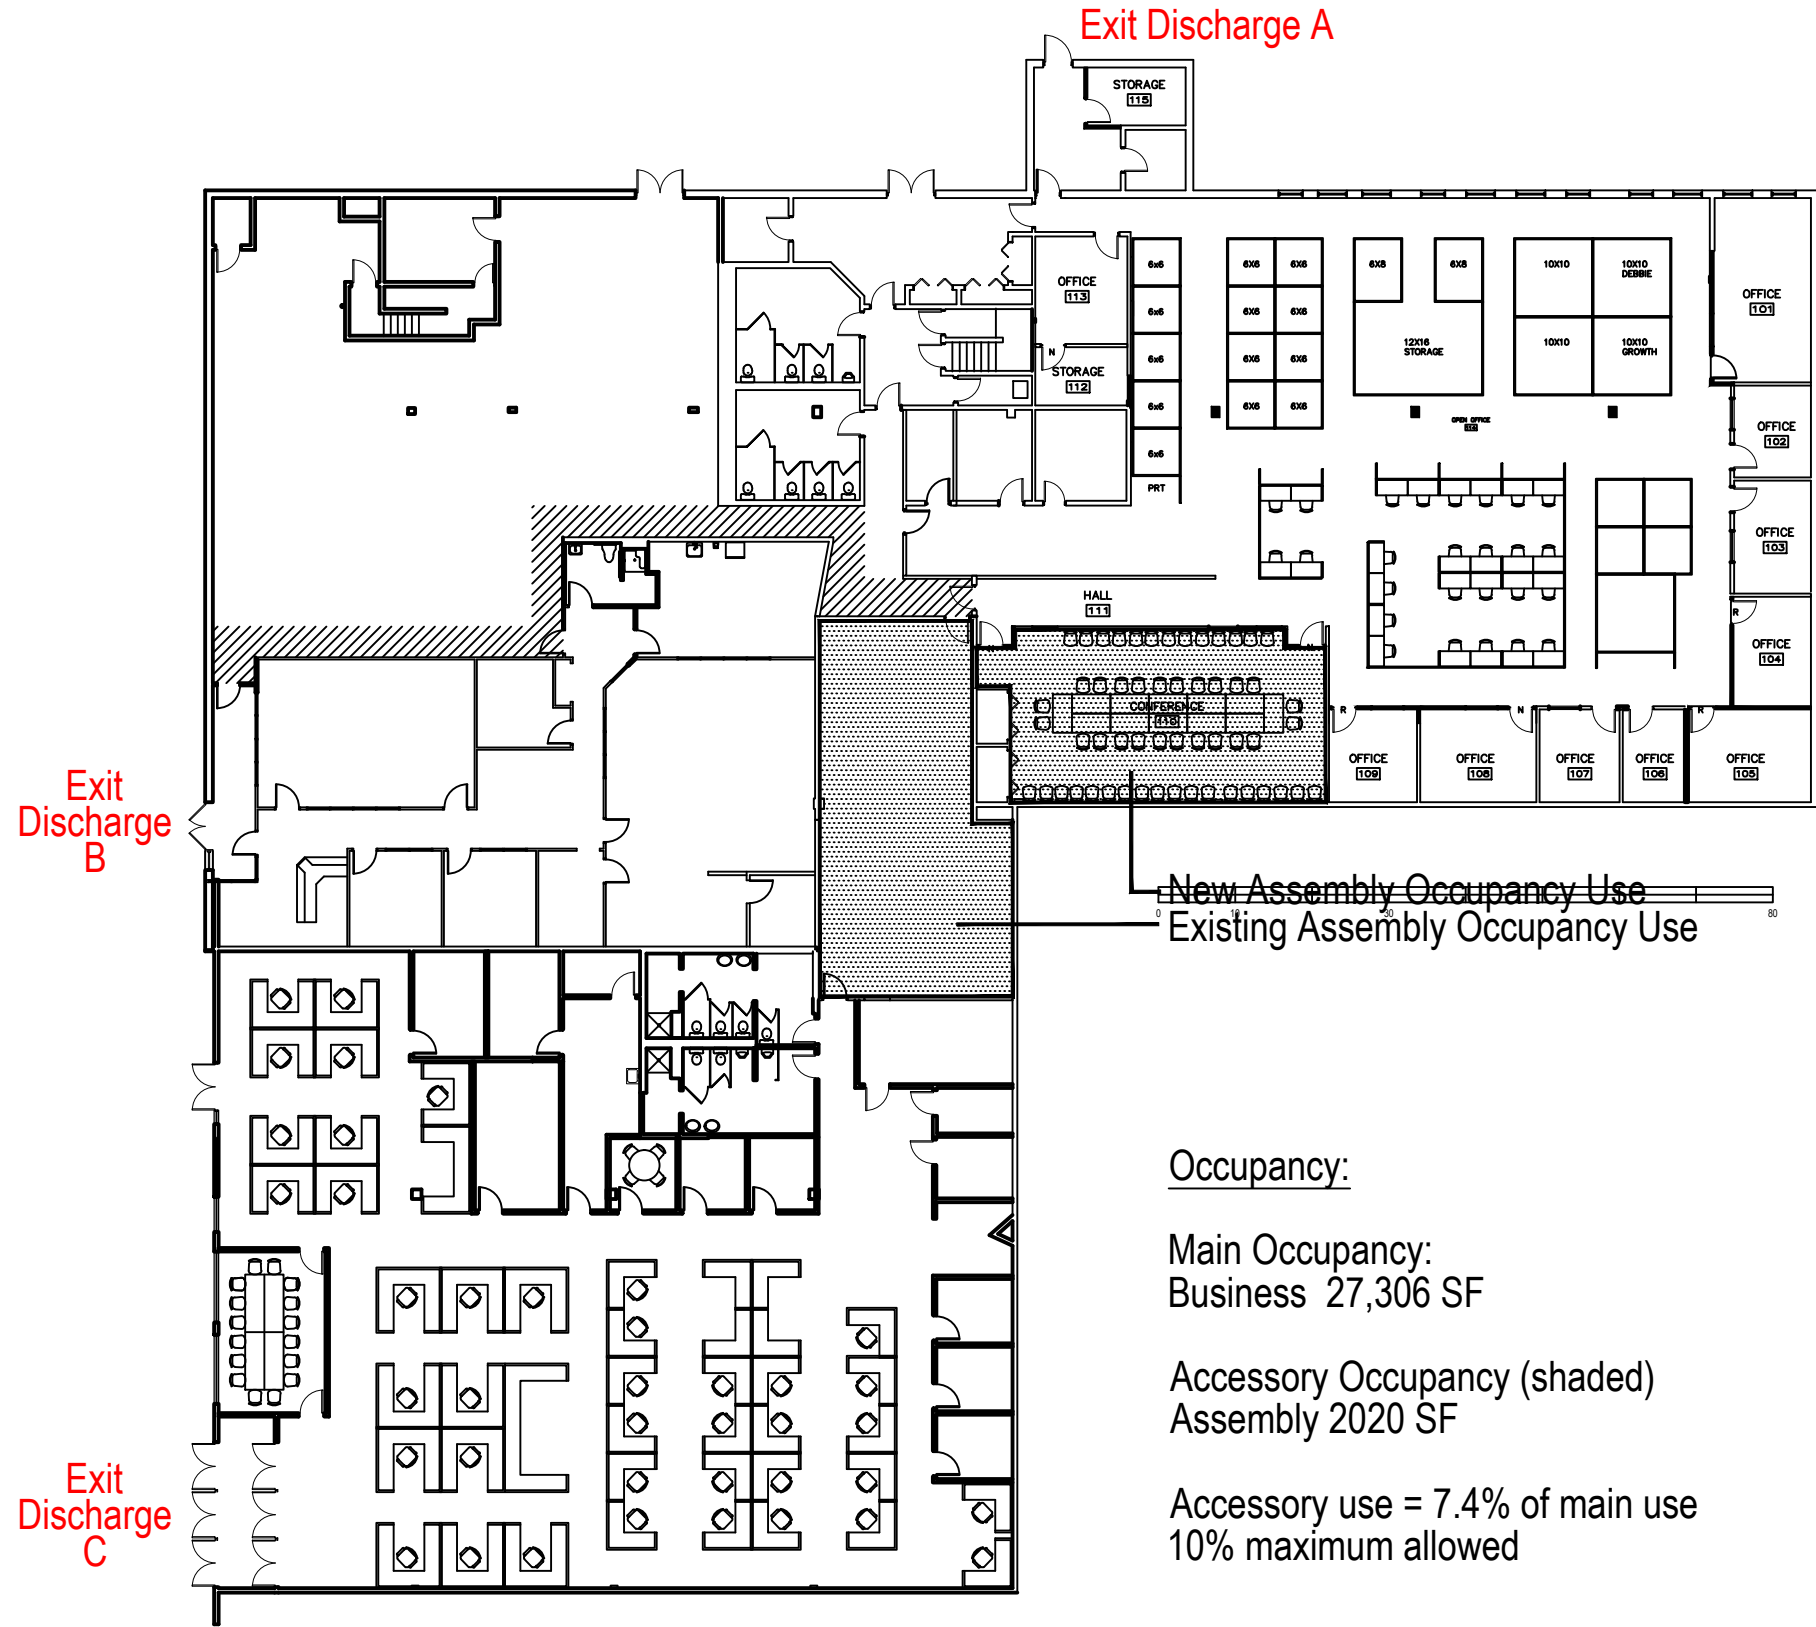

901 WASHINGTON STREET GROUND FLOOR

