

02-0874

All Purpose Building Permit Application

If you or the property owner owes real estate or personal property taxes or user charges on any property within the City, payment arrangements must be made before permits of any kind are accepted.

Location/Address of Construction: **33 Felicia Lane, Portland, ME**

Total Square Footage of Proposed Structure = **24' diameter** Square Footage of Lot: **13,944**

Tax Assessor's Chart, Bloc^r & Lot Chart# **171** Block# **A** Lot# **44** Owner: **Jennifer & Shawn Taylor** Telephone: **774-3063**

Lessee/Buyer's Name (If Applicable) Applicant name, address & telephone: **Jennifer Taylor** Cost Of Work: \$ **4,300.00**
33 Felicia Lane, Portland Fee: \$ **58.00**

Current use: **Primary Residence single family**
If the location is currently vacant, what was prior use: _____
Approximately how long has it been vacant: _____
Proposed use: **Permit to build above ground swimming pool**
Project description: **Build 24' diameter by 52" high above ground swimming pool.**


Contractor's name, address & telephone: **Glamour Pools & Spa 23 Bridgton Rd, Westbrook, ME** ⁸⁷⁸⁻⁹⁰⁶⁰
Who should we contact when the permit is ready: **Jennifer Taylor** *JT*
Mailing address: **33 Felicia Lane, Portland, ME 04103**
Phone: **774-3063** *xx C&P*

IF THE REQUIRED INFORMATION IS NOT INCLUDED IN THE SUBMISSIONS THE PERMIT WILL BE AUTOMATICALLY DENIED AT THE DISCRETION OF THE BUILDING/PLANNING DEPARTMENT, WE MAY REQUIRE ADDITIONAL INFORMATION IN ORDER TO APPROVE THIS PERMIT.

I hereby certify that I am the Owner of record of the named property, or that the owner of record authorizes the proposed work and that I have been authorized by the owner to make this application as his/her authorized agent. I agree to conform to all applicable laws of this jurisdiction. In addition, if a permit for work described in this application is issued, I certify that the Code Official's authorized representative shall have the authority to enter all areas covered by this permit at any reasonable hour to enforce the provisions of the codes applicable to this permit.

Signature of applicant: *JMT* Date: **8-5-02**

This is not a permit, you may not commence ANY work until the permit is issued

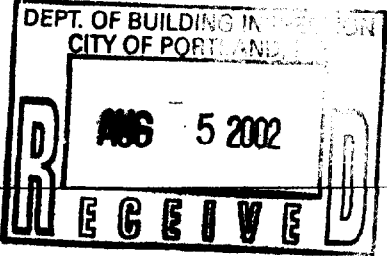

14 LANE

INSPECTION DATE: 5-5-97

5-5-97

D.M.E

SCALE: 1" = 40'

1" = 40'

W/ ROAK



15' wide by 16' long deck




6' high stockade fence with self latching gate that opens out to driveway.



8' by 8' free standing shed



24' diameter 52" high pool holding 13600 gal.

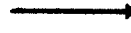


measurements from pool to fence and house



6' by 12' free standing shed

sliding glass door from house to outside will have alarm to sound when door is opened

will be changed to over 54" above grade

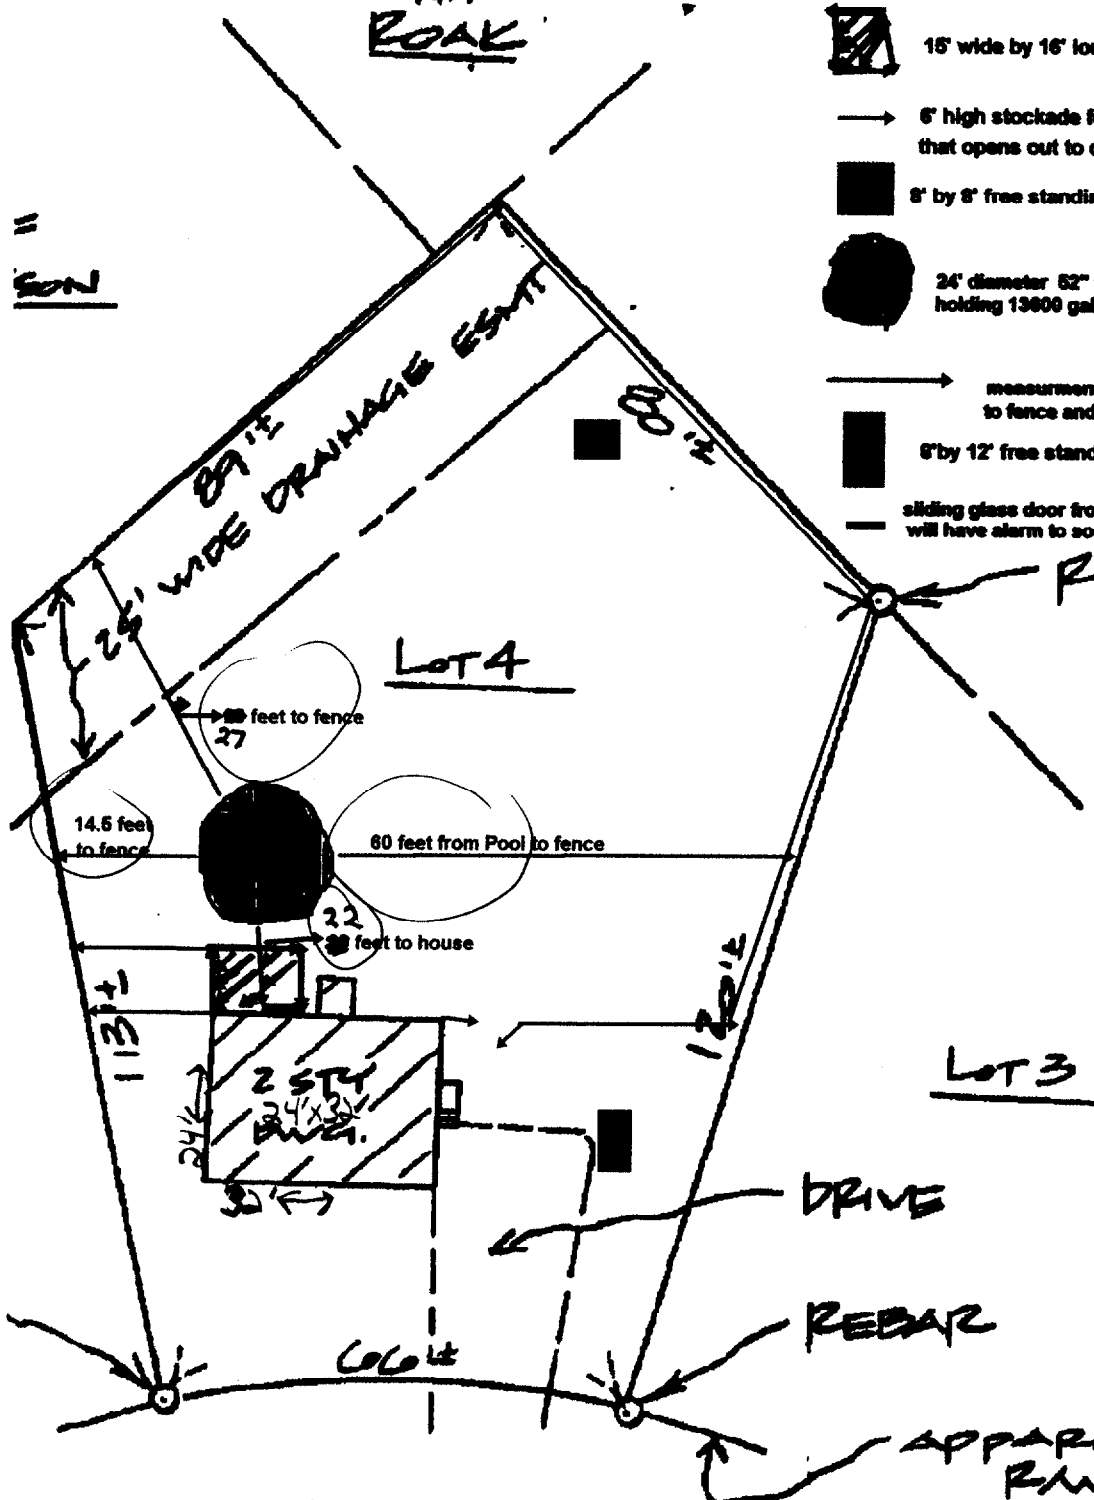

REBAR

LOT 4

LOT 3

DRIVE

REBAR

APPARENT RW

FELICIA LANE

R-3

10' required to Side & Rear property lines
10' required to Principal Structure (not Deck)

MAP 171
Block A
Lot 44

TO LAND AVE