


7 Cross Section
Scale: 3/8" = 1'-0"

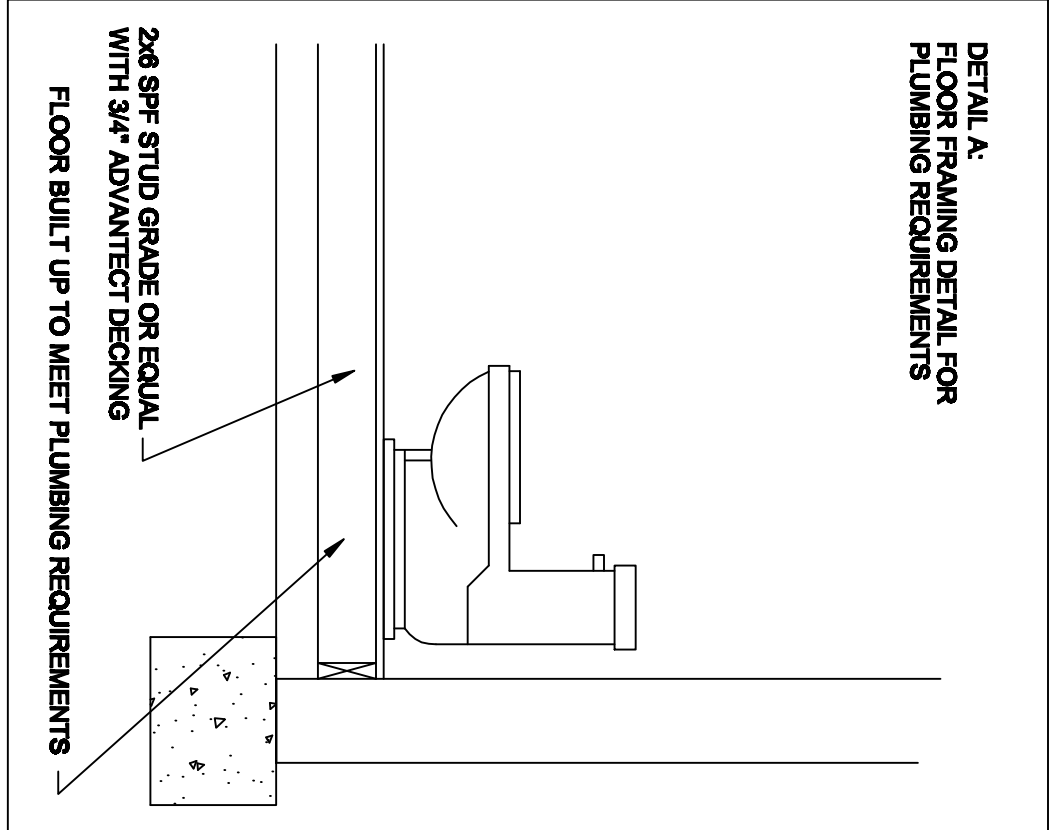

IMPORTANT NOTES
DO NOT SCALE DRAWINGS! ALL DIMENSIONS MUST BE VERIFIED ON SITE BY CONTRACTOR/BUILDER. ALL DRAWINGS, SPECIFICATIONS, AND COPIES THEREOF, ARE INSTRUMENTS OF SERVICE ONLY AND REMAIN THE PROPERTY OF YOU. THERE PRODUCTION OR UNAUTHORIZED USE OF THESE DOCUMENTS FOR ANY OTHER PURPOSE WITHOUT PRIOR WRITTEN AUTHORIZATION BY JC Designs IS STRICTLY PROHIBITED. ALL RIGHT RESERVED.
THIS DESIGN IS COPYRIGHTED

Contractor: Kouba & Tevanian Residence

Site Location: 63 Graystone Lane, Portland, ME

J C Designs
Architectural Designs

207-890-5009 * WWW.JCARCHITECTURALDESIGNS.COM

Date:
Revised:
Dr. By: Joseph W. Christensen
Discipline:
Sheet No: 3/3