


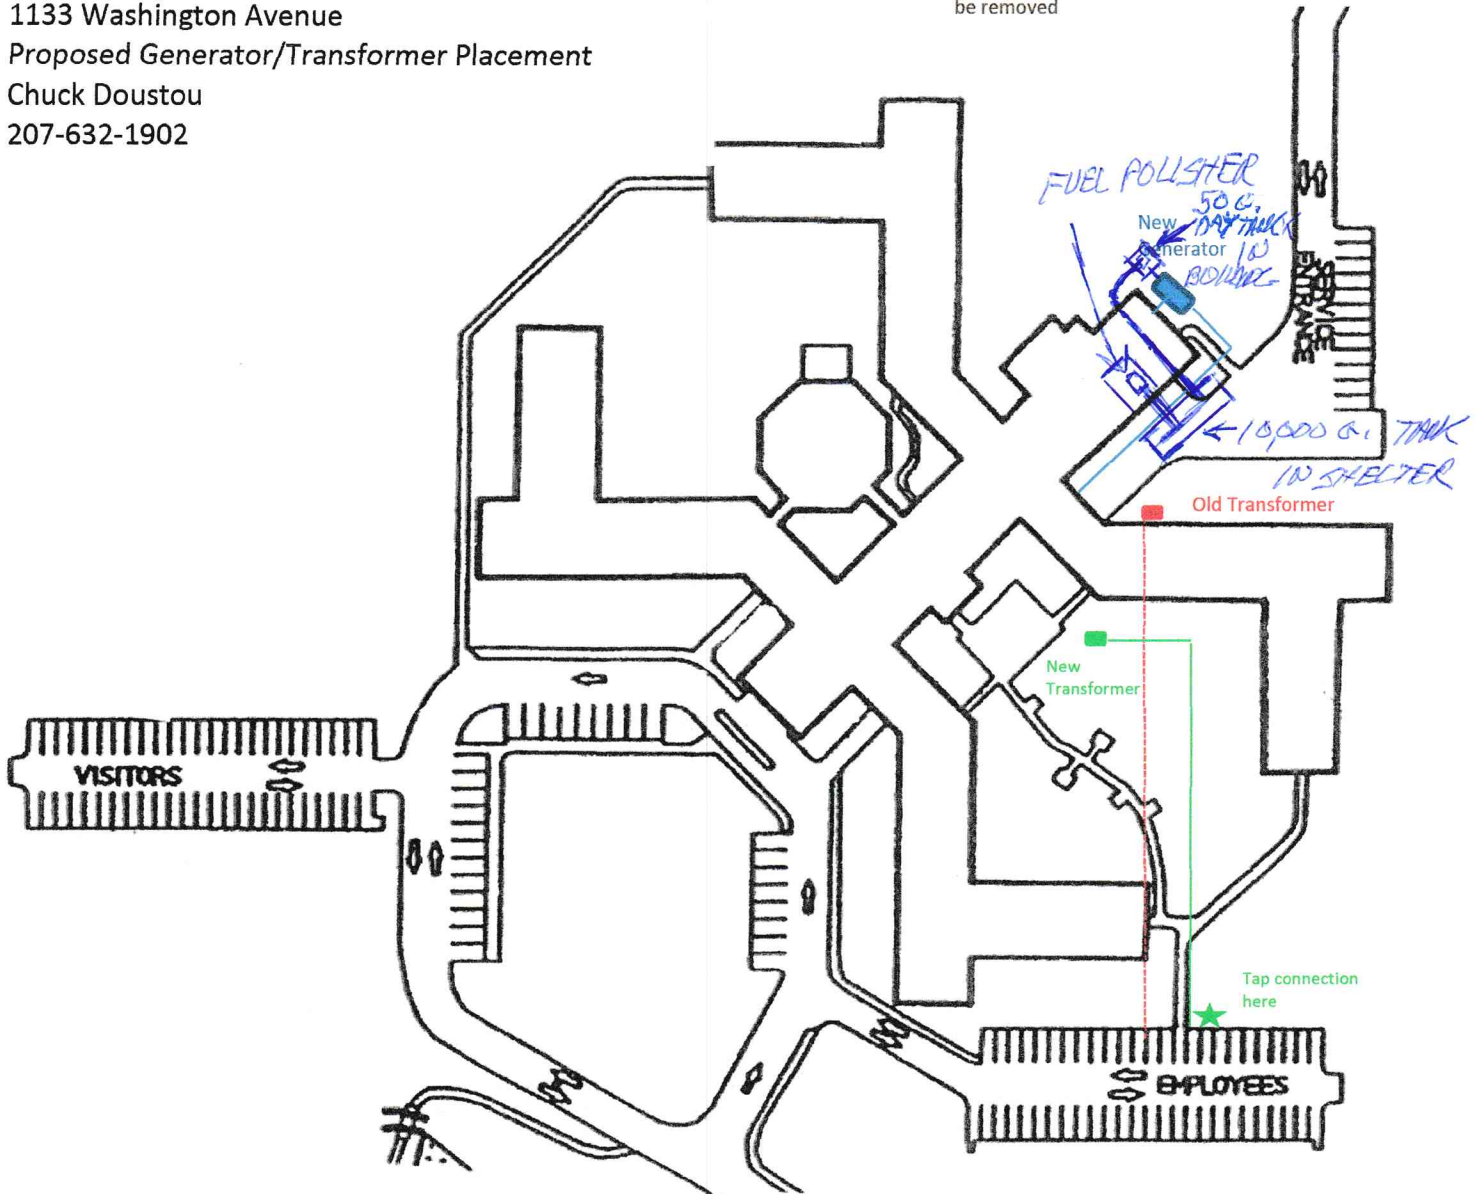


St. Joseph's Rehabilitation & Residence  
 1133 Washington Avenue  
 Proposed Generator/Transformer Placement  
 Chuck Doustou  
 207-632-1902

Note: A tree will need to be removed



	Old line goes under the building
	300' New Line
	Overhead fuel line