
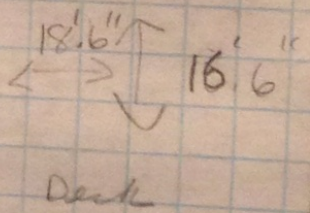


3/29/16

256 CONCORD ST WEST, PORT  
25' 60'

Cynthia I. + Stephen W  
Bartlett

Permit  
# 2016-00670

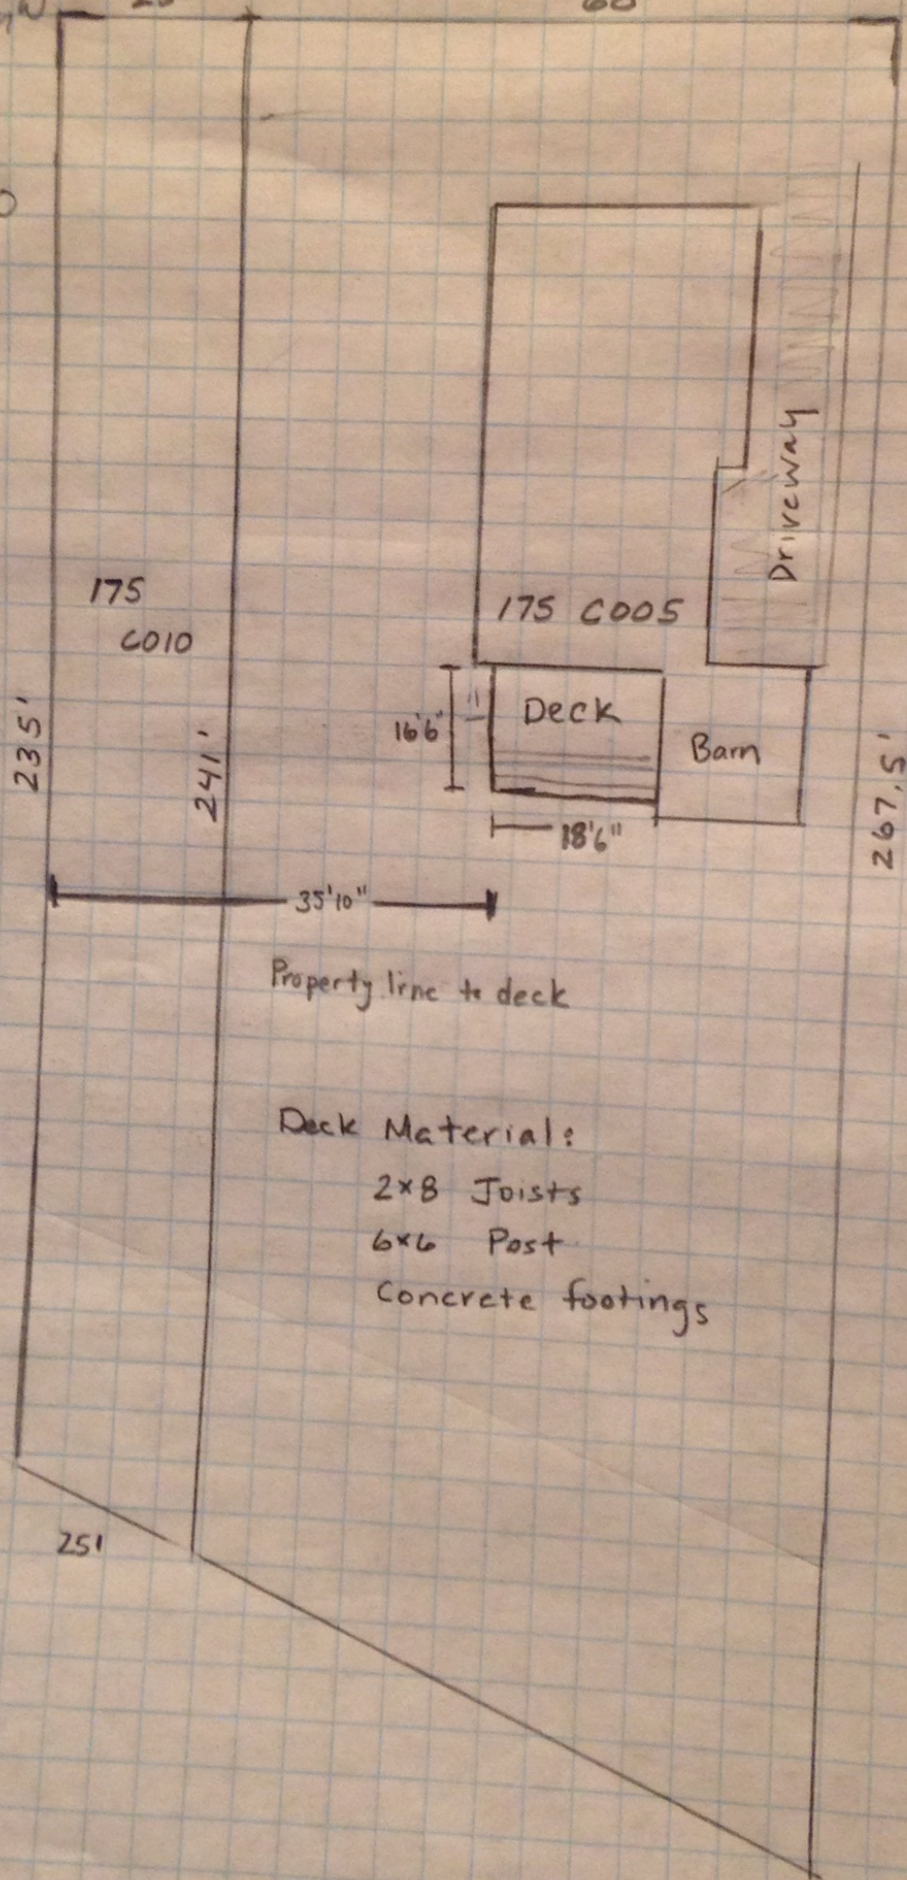

Property line to deck

Deck Material:  
 2x8 Joists  
 6x6 Post  
 Concrete footings

25'