


# FIRST FLOOR EXISTING CONDITIONS

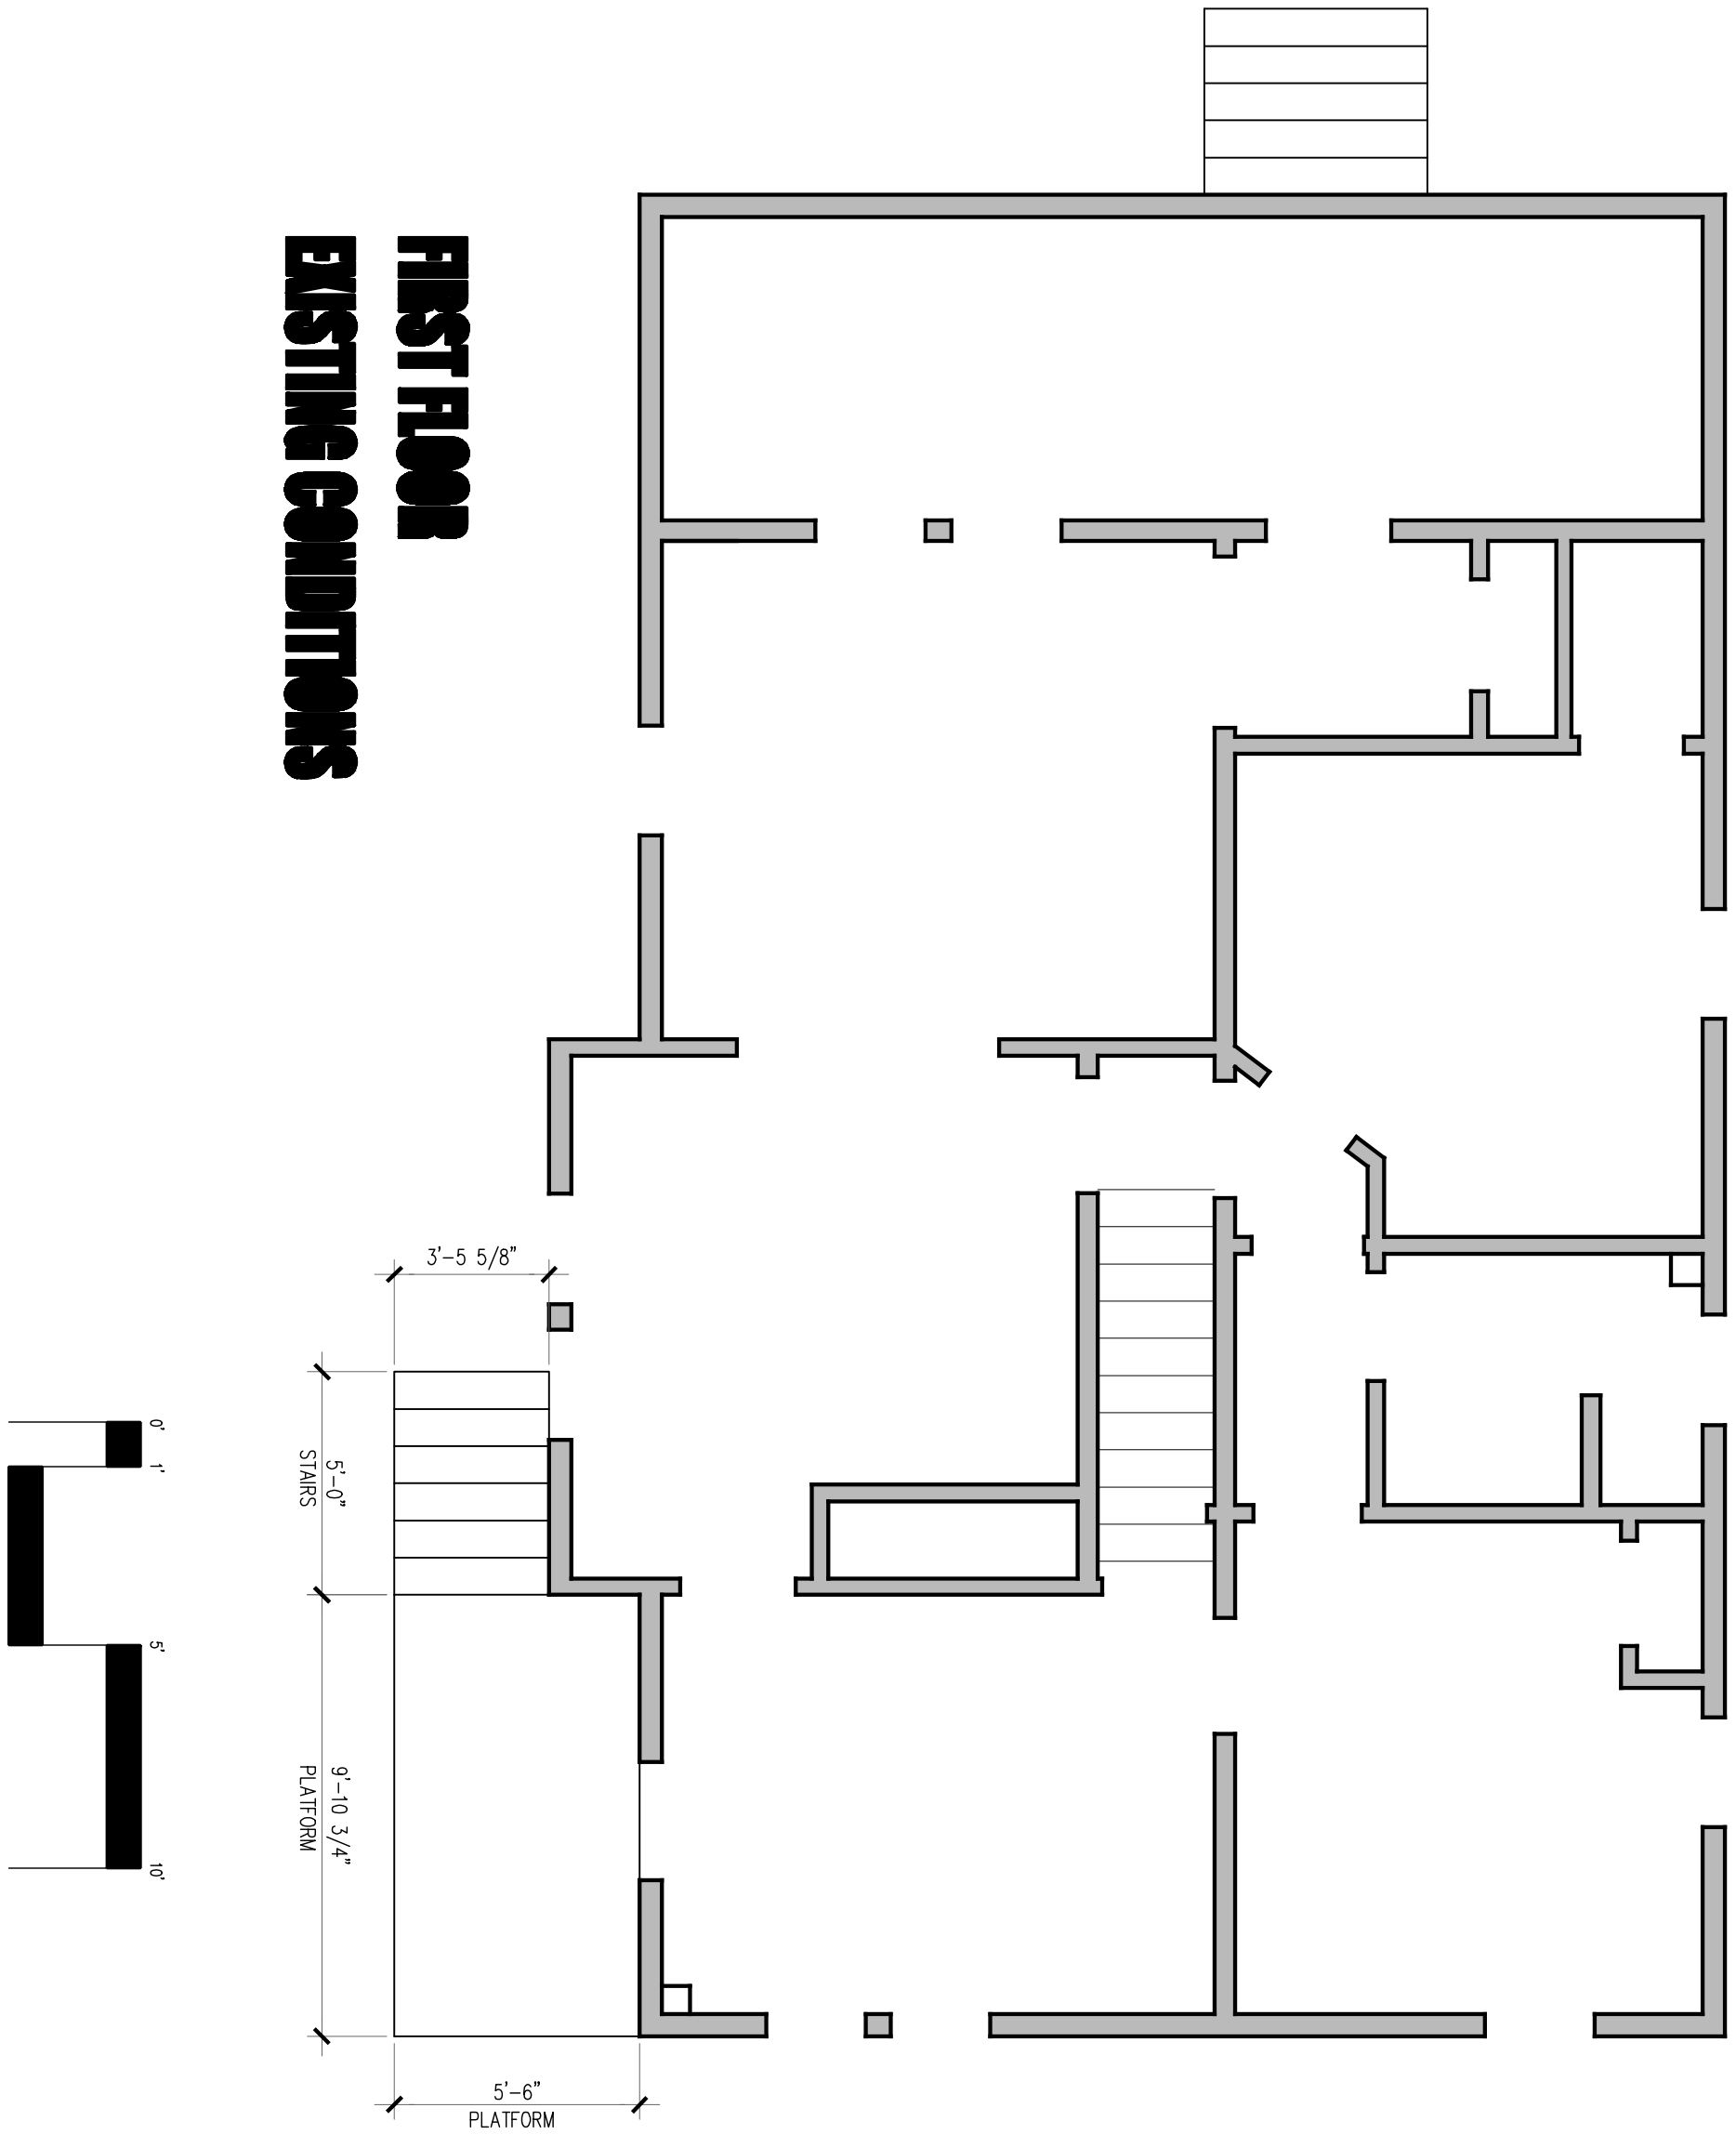

**A1.0**

by RW  
 date 08.24.15  
 scale 1/4"=1'-0"

**FIRST FLOOR  
EXISTING  
LAYOUT PLAN**

title

**HILLIS STREET RESIDENCE**  
 PORTLAND, MAINE

187 anderson street  
 portland - maine - 04101  
 t.207.776.2287  
[www.portlandrenovations.com](http://www.portlandrenovations.com)

