
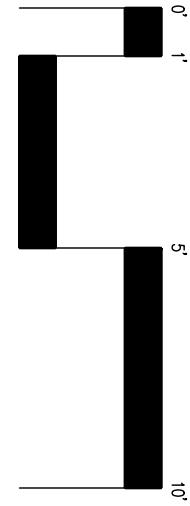


FIRST FLOOR MUDROOM LAYOUT PLAN

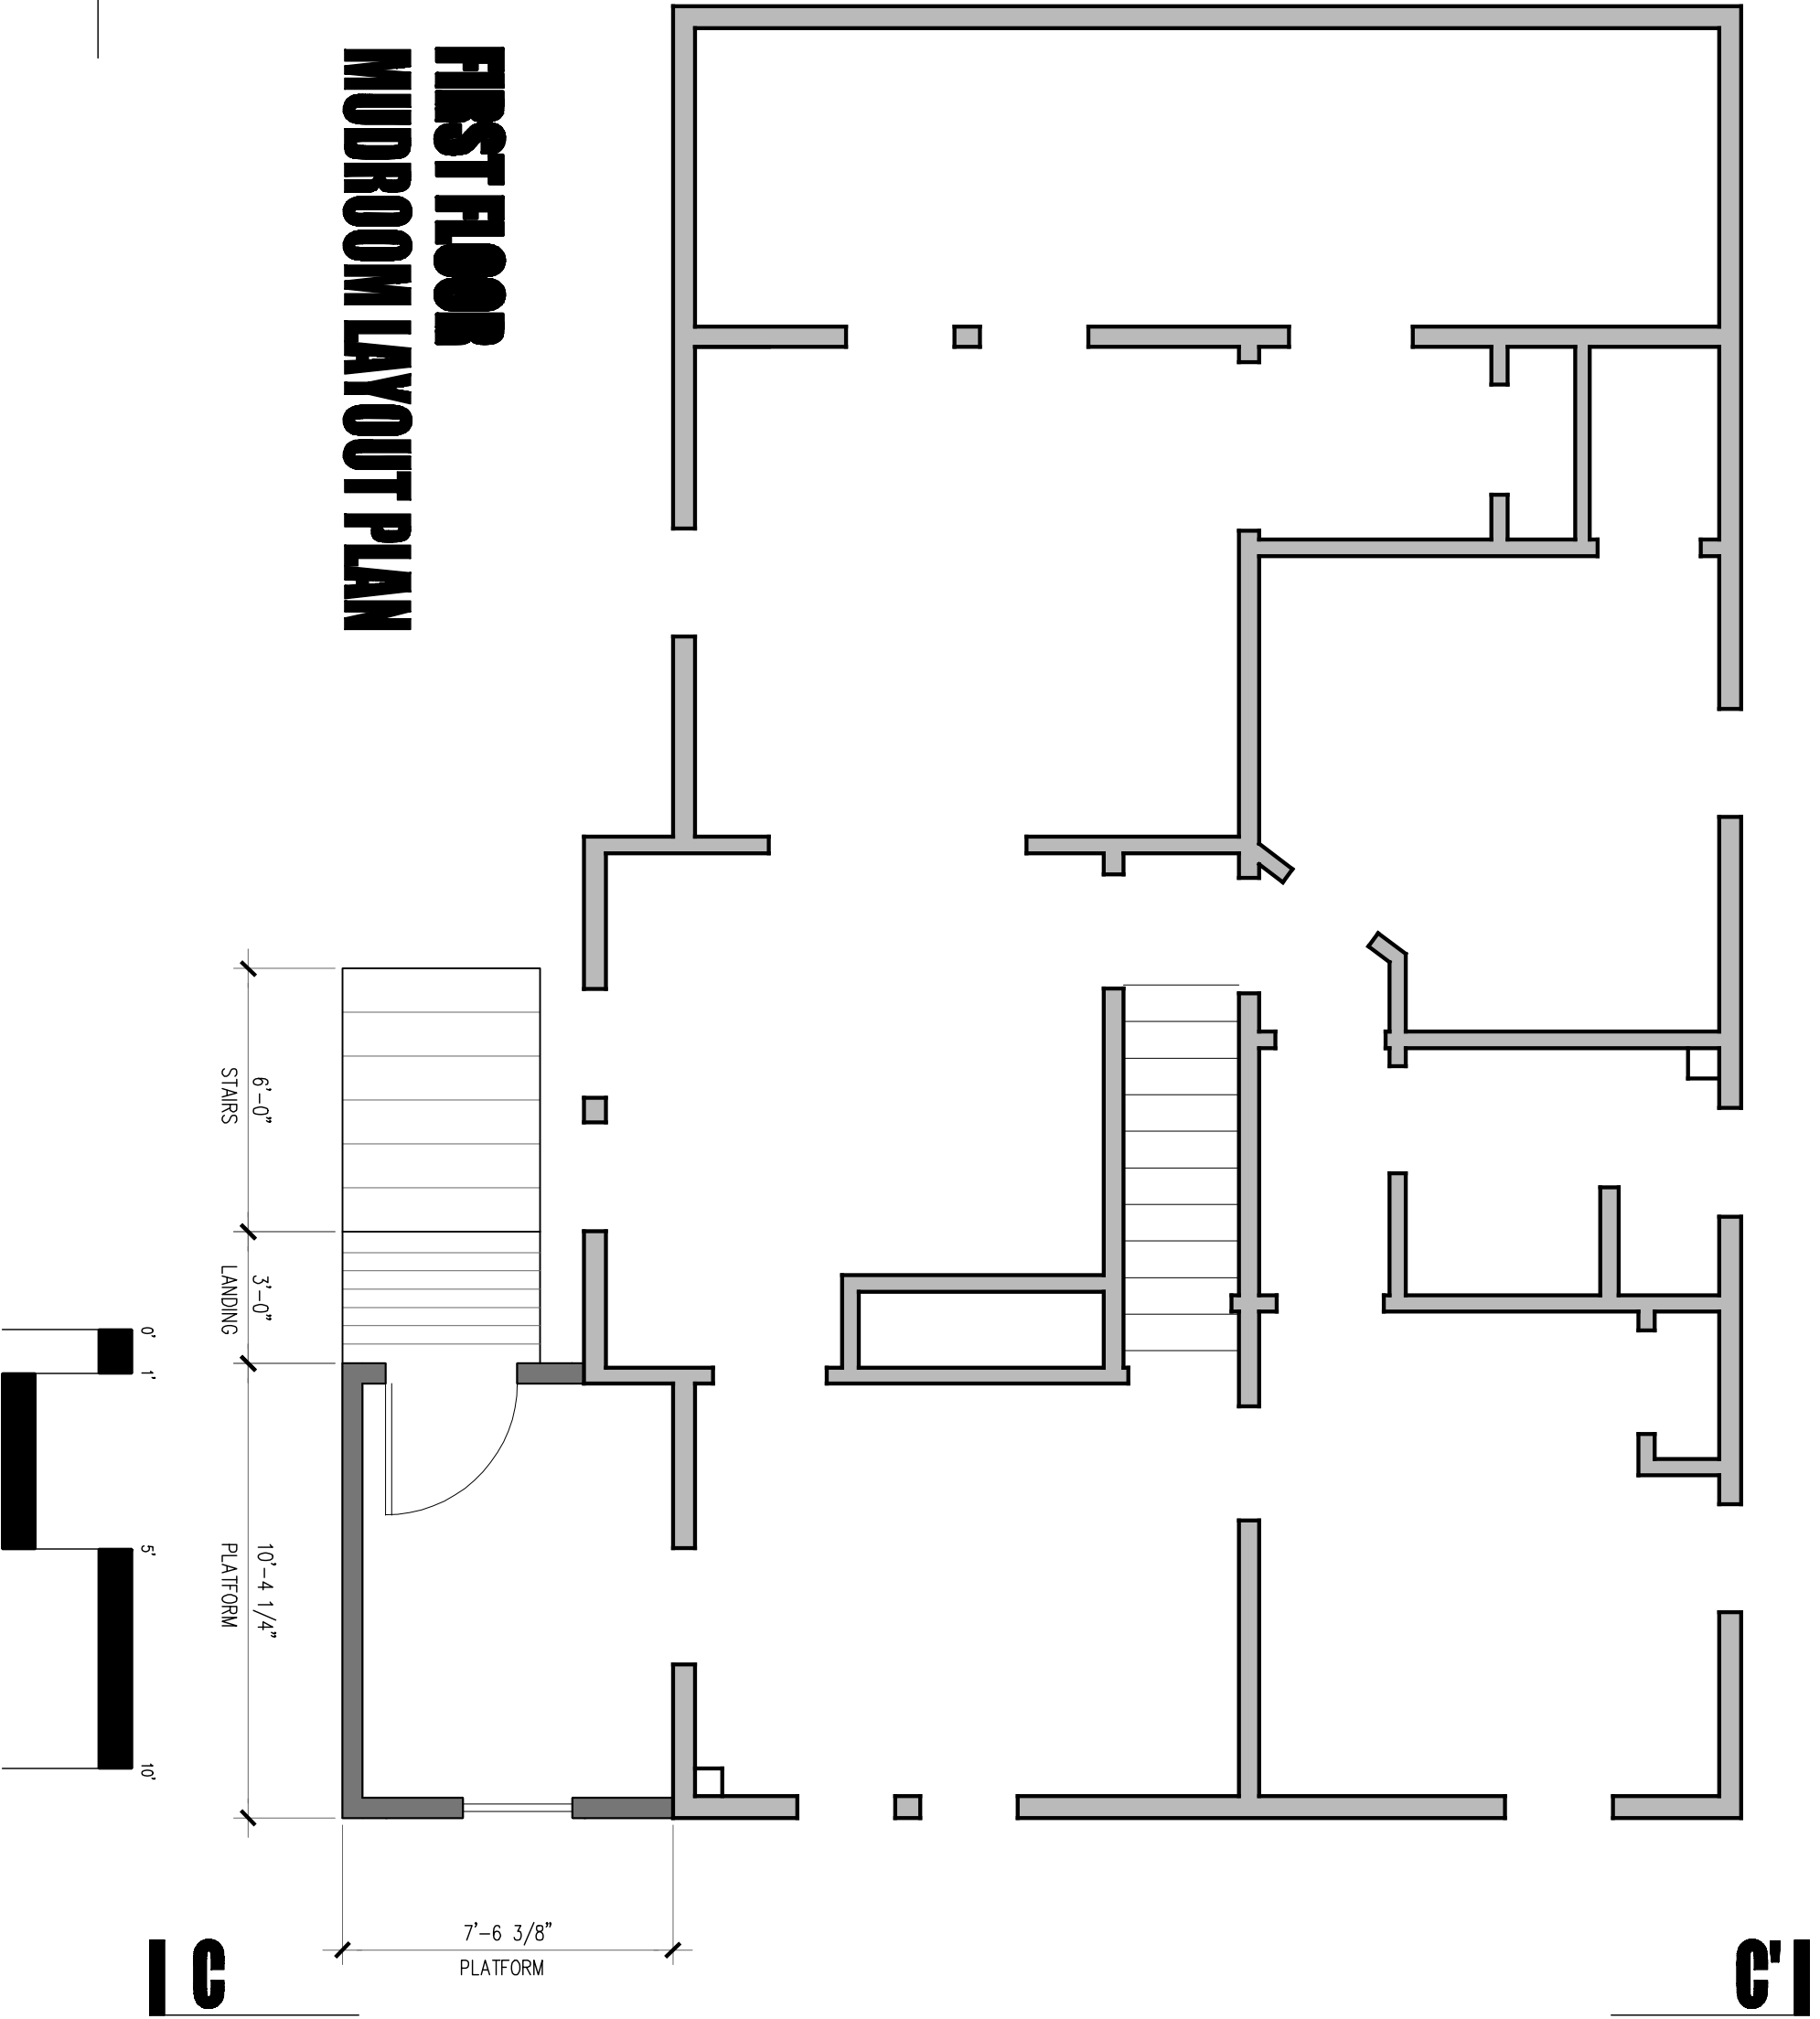

A2.0

BY	RW
DATE	08.24.15
SCALE	1/4"=1'-0"

TITLE
**FIRST FLOOR
MUDROOM
LAYOUT PLAN**

HILLIS STREET RESIDENCE
PORTLAND, MAINE

187 anderson street
portland - maine - 04101
1.207.776.2287
www.portlandrenovations.com

