



EXISTING ROOFLINE AND DORMERS - TYPICAL

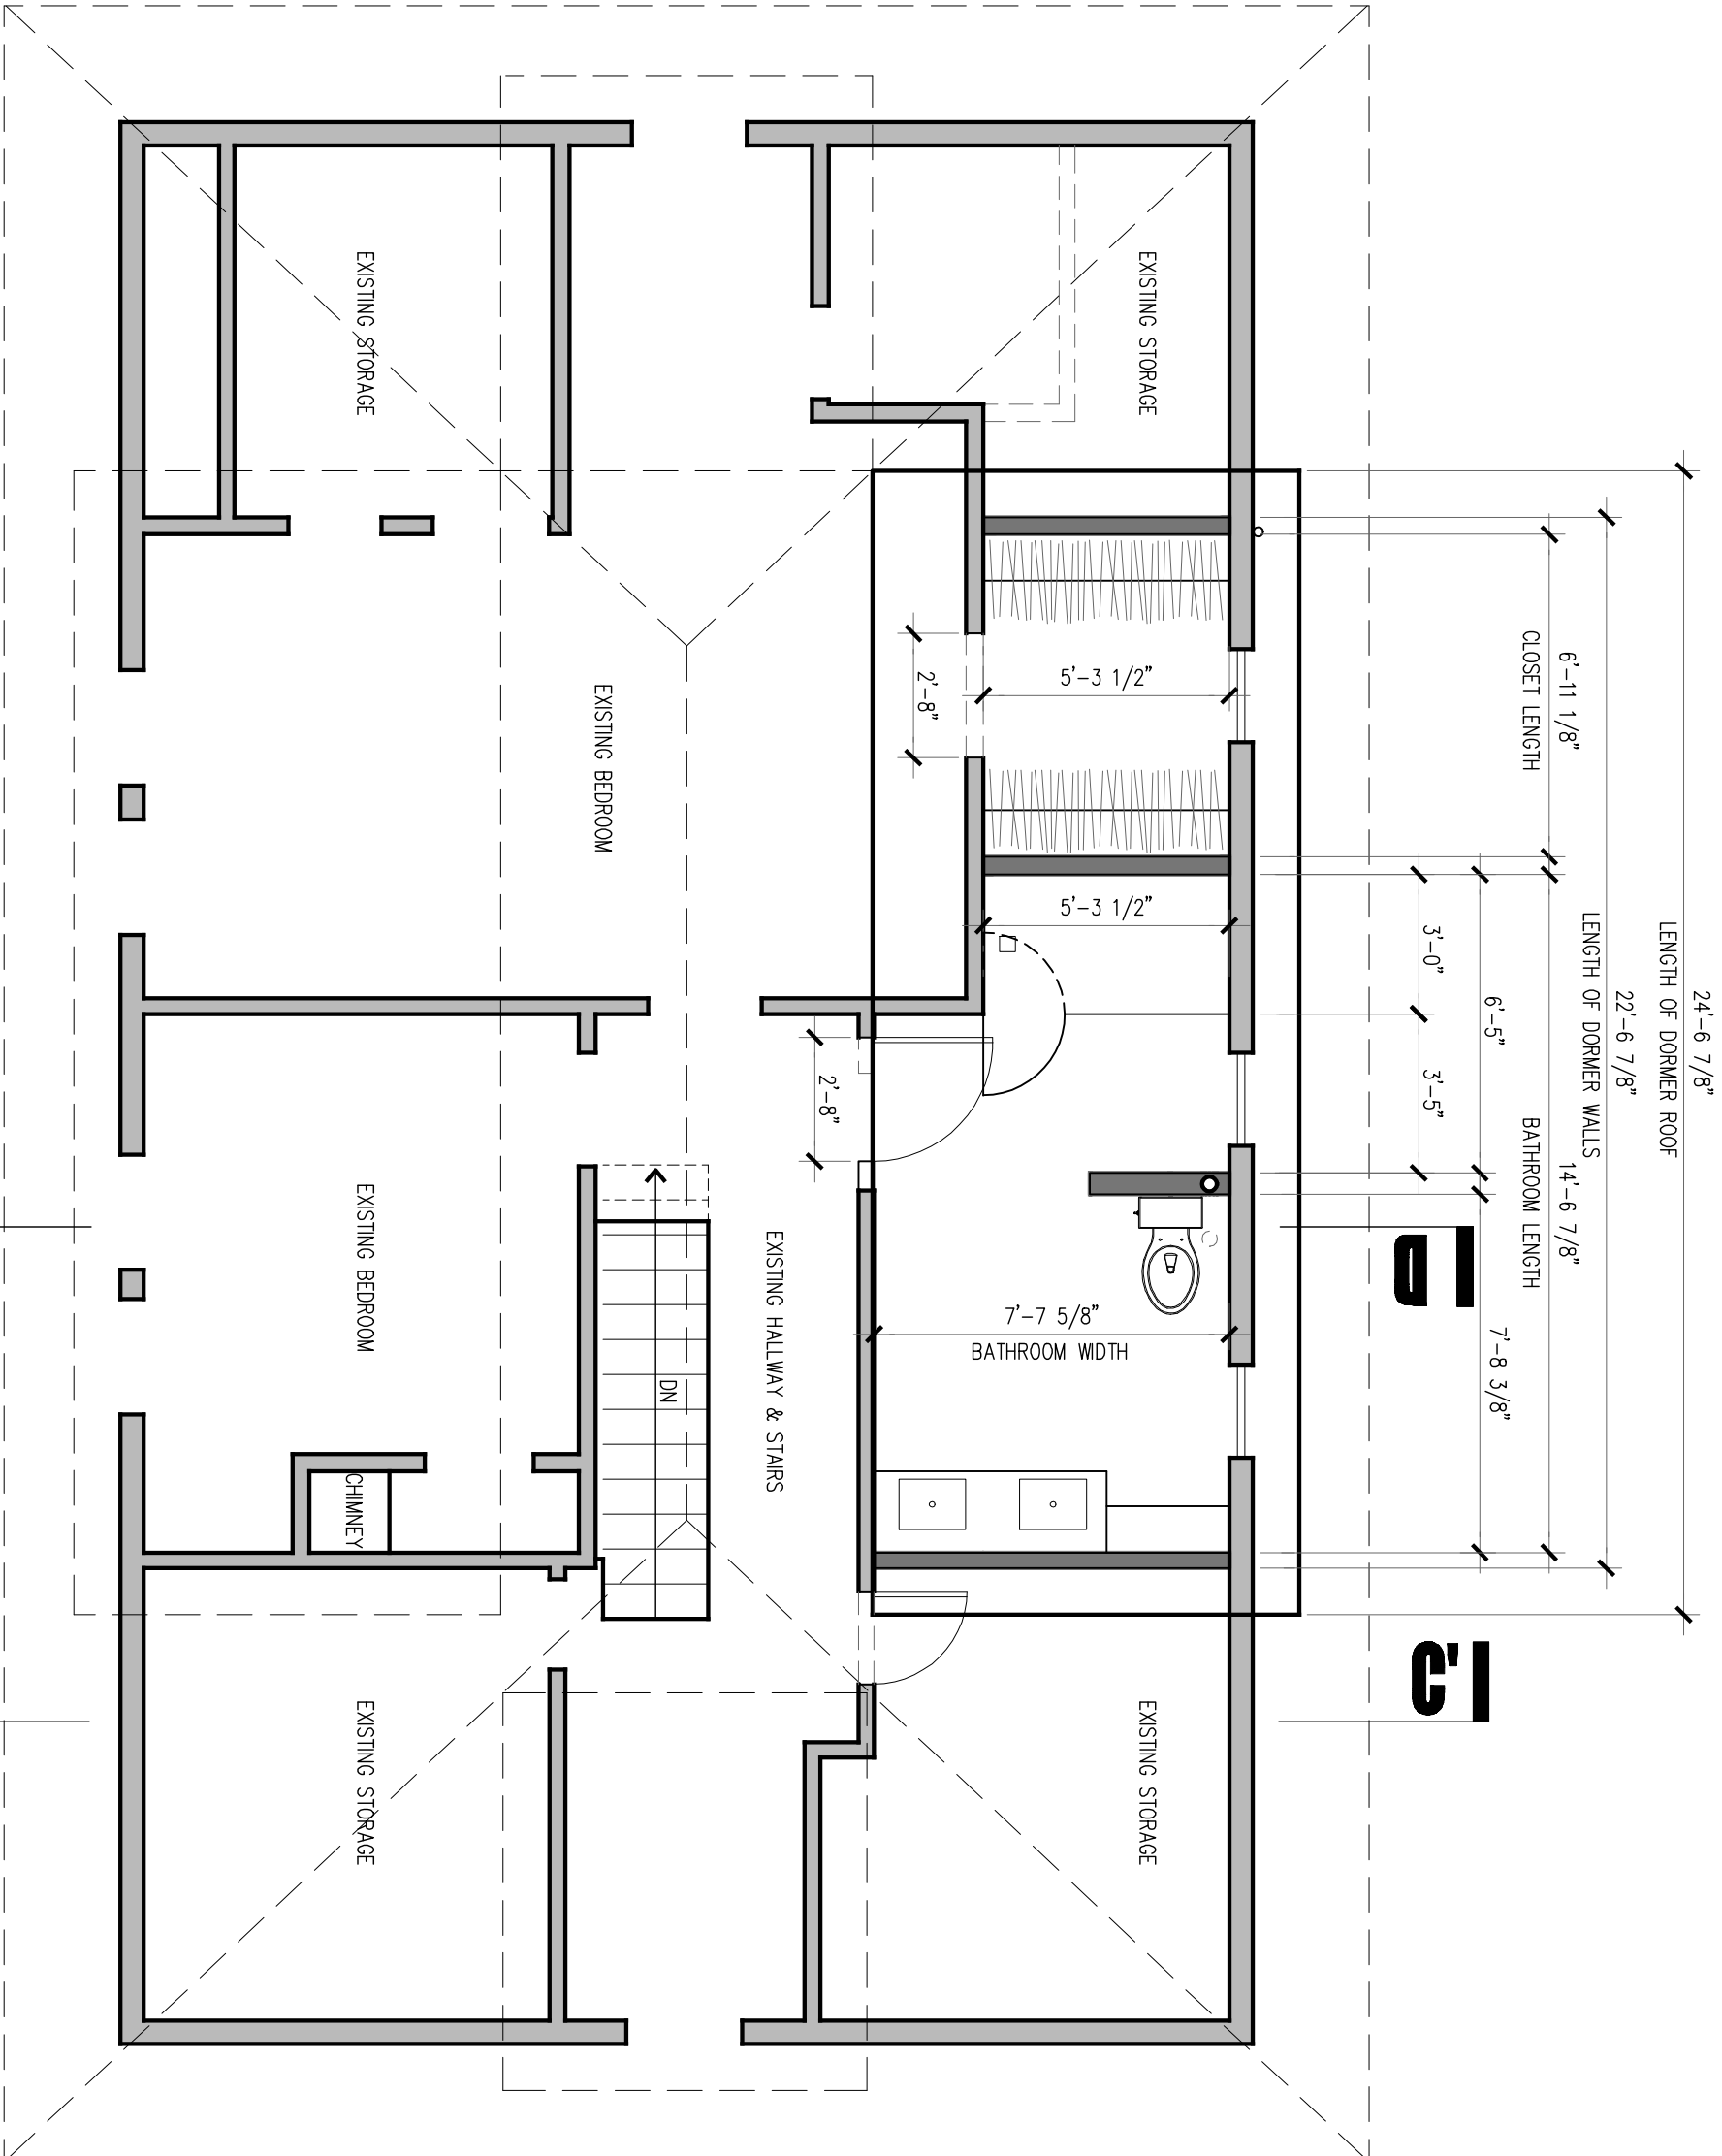

5'

10'

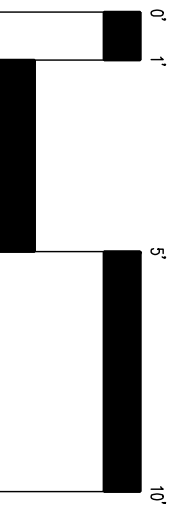

**SECOND FLOOR
PROPOSED
LAYOUT PLAN**

BY: RW
DATE: 08.24.15
SCALE: 1/4"=1'-0"

HILLIS STREET RESIDENCE
PORTLAND, MAINE

187 anderson street
portland - maine - 04101
1.207.776.2287
www.portlandrenovations.com



A7.0