


A6  
1

2<sup>ND</sup> UNIT 2<sup>ND</sup> FLOOR PLAN  
DETAIL OF 3<sup>RD</sup> FLOOR ACCESS

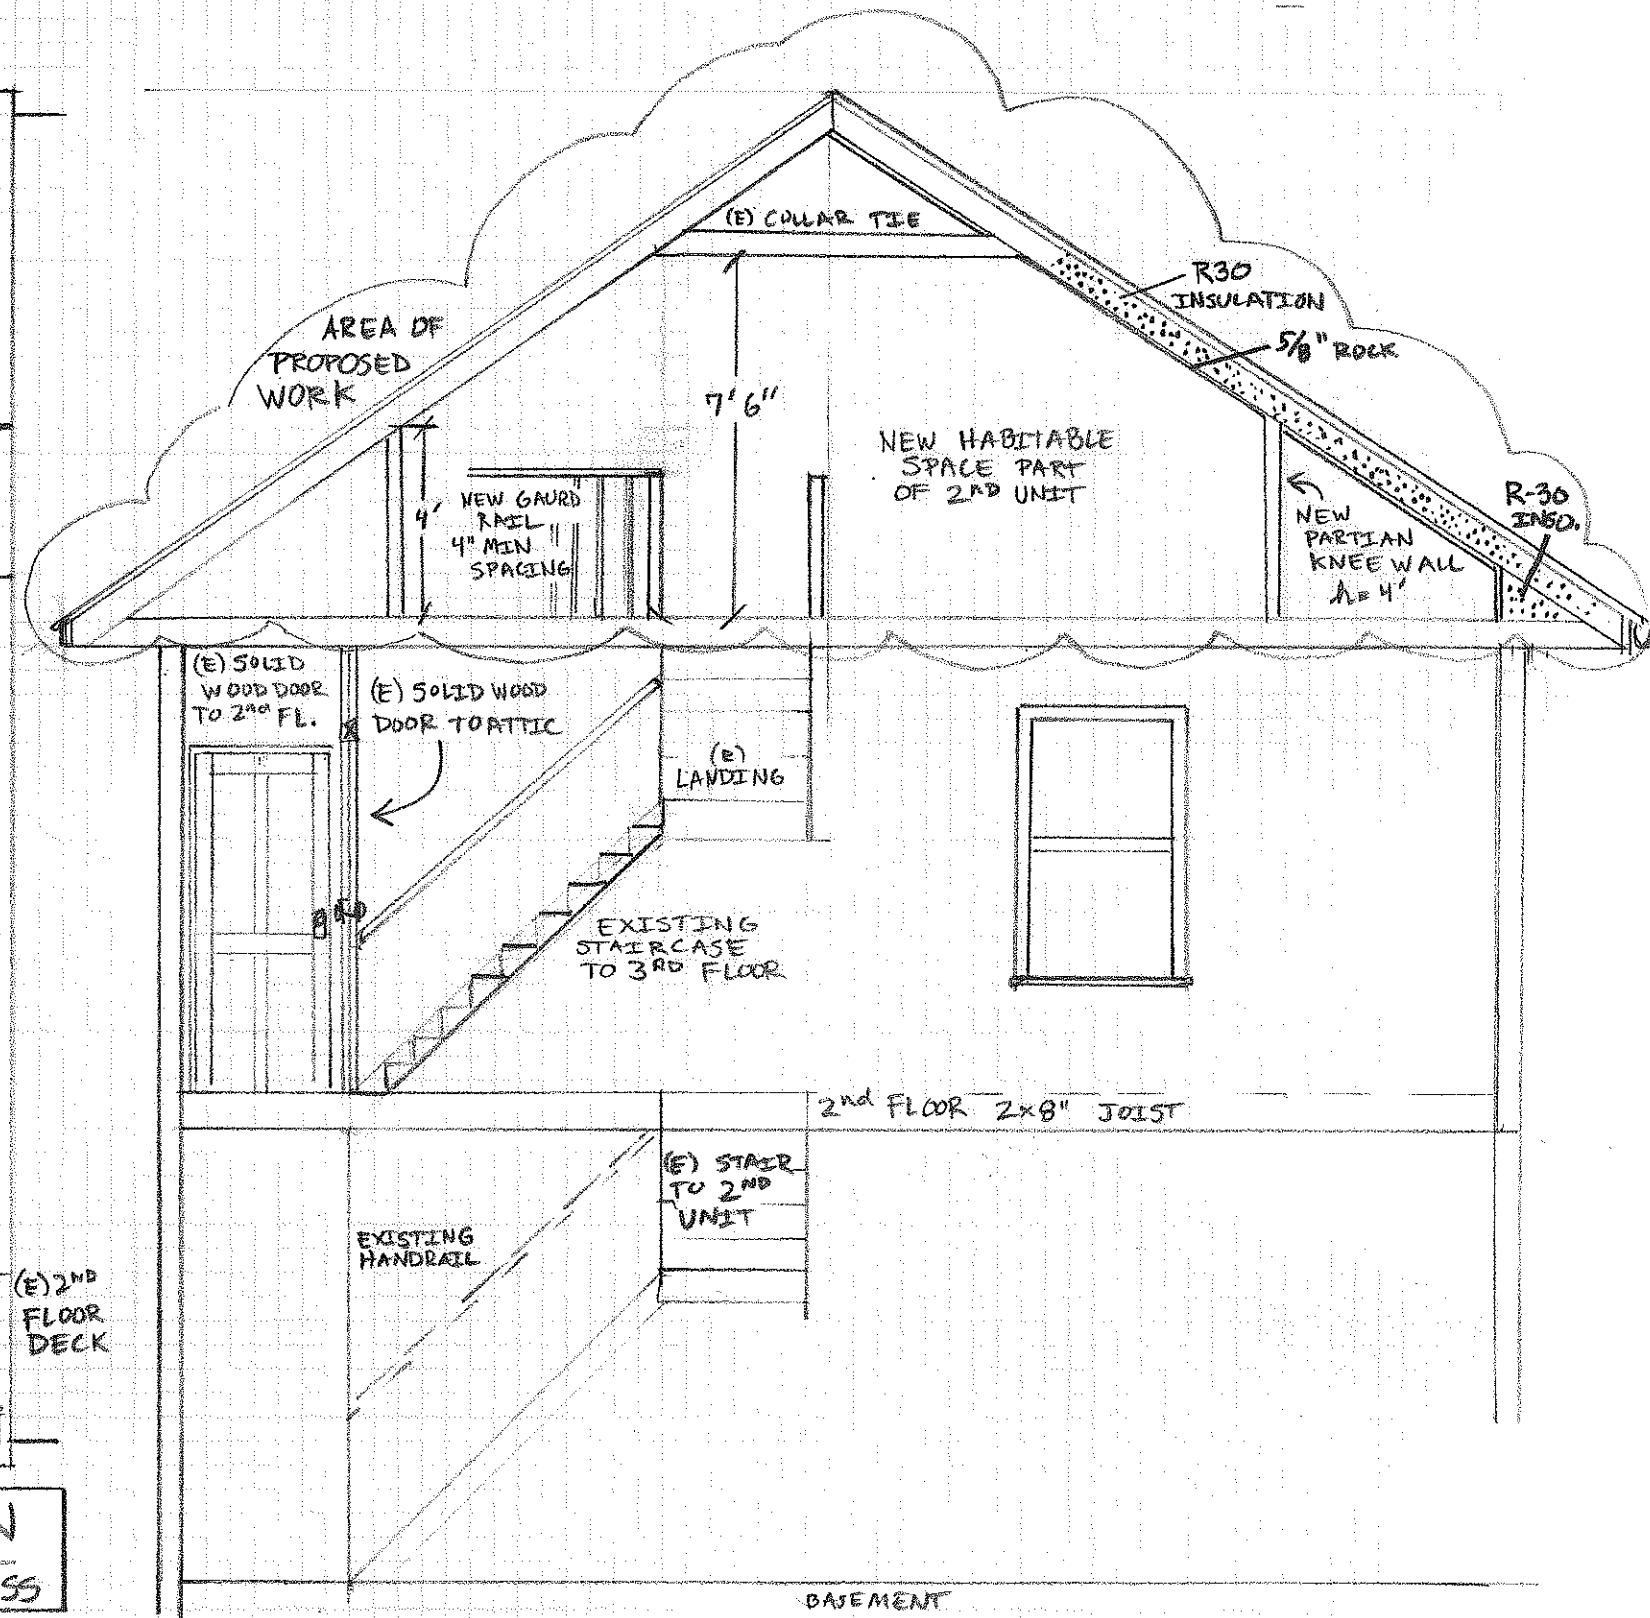

A6  
2

2<sup>ND</sup> & 3<sup>RD</sup> FLOOR SECTION DETAIL  
UNIT 2

HEIKKINEN RESIDENCE	
418/420 WOODFORD STREET	
A6	PREPARED BY TRAVIS BULLARD
	SCALE 1/4" = 1 FOOT
	AMENDMENT TO PERMIT # 2013-01476