


EXISTING ATTIC STORAGE

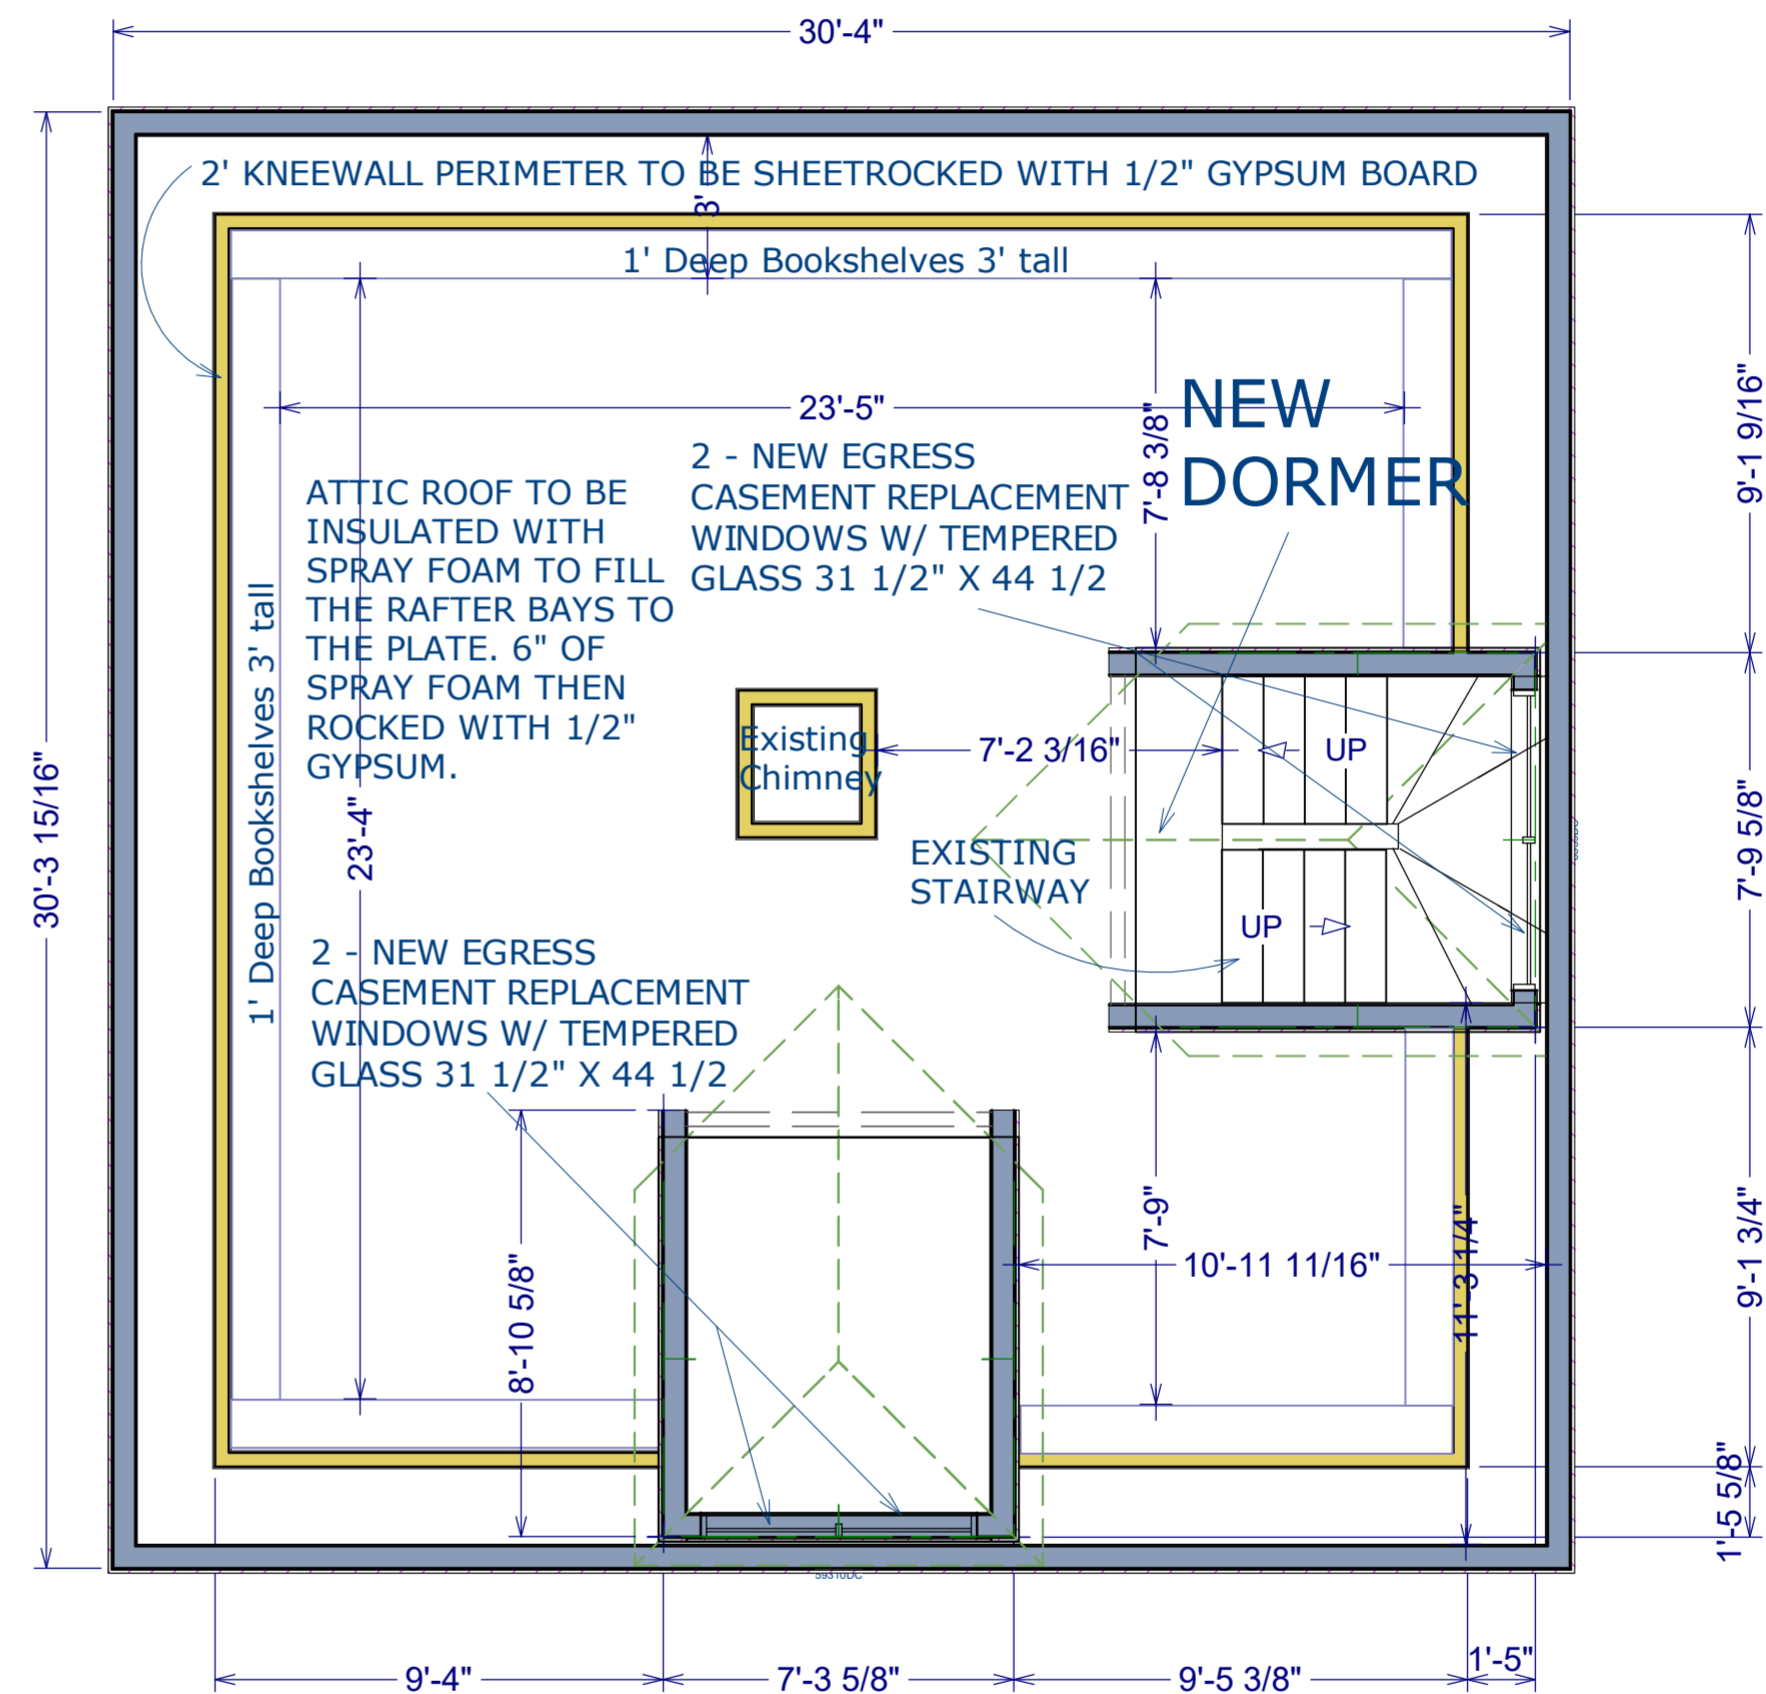

PROPOSED ATTIC STORAGE

PORTLAND HOME BUILDERS ~ GENERAL CONTRACTOR
 700 Washington Avenue, Portland, Maine 04103, (207) 653-9424
 bpost@portland_homebuilders.com, Portland-homebuilders.com

ERIN EDWARDS DORMER ADDITION
 491 BRIGHTON AVE.
 PORTLAND, MAINE 04102

DATE: 9/23/16
 SCALE: 1/4" = 1" - 0"

EXISTING & PROPOSED FLOOR PLAN
A.1