




Existing West Elevation

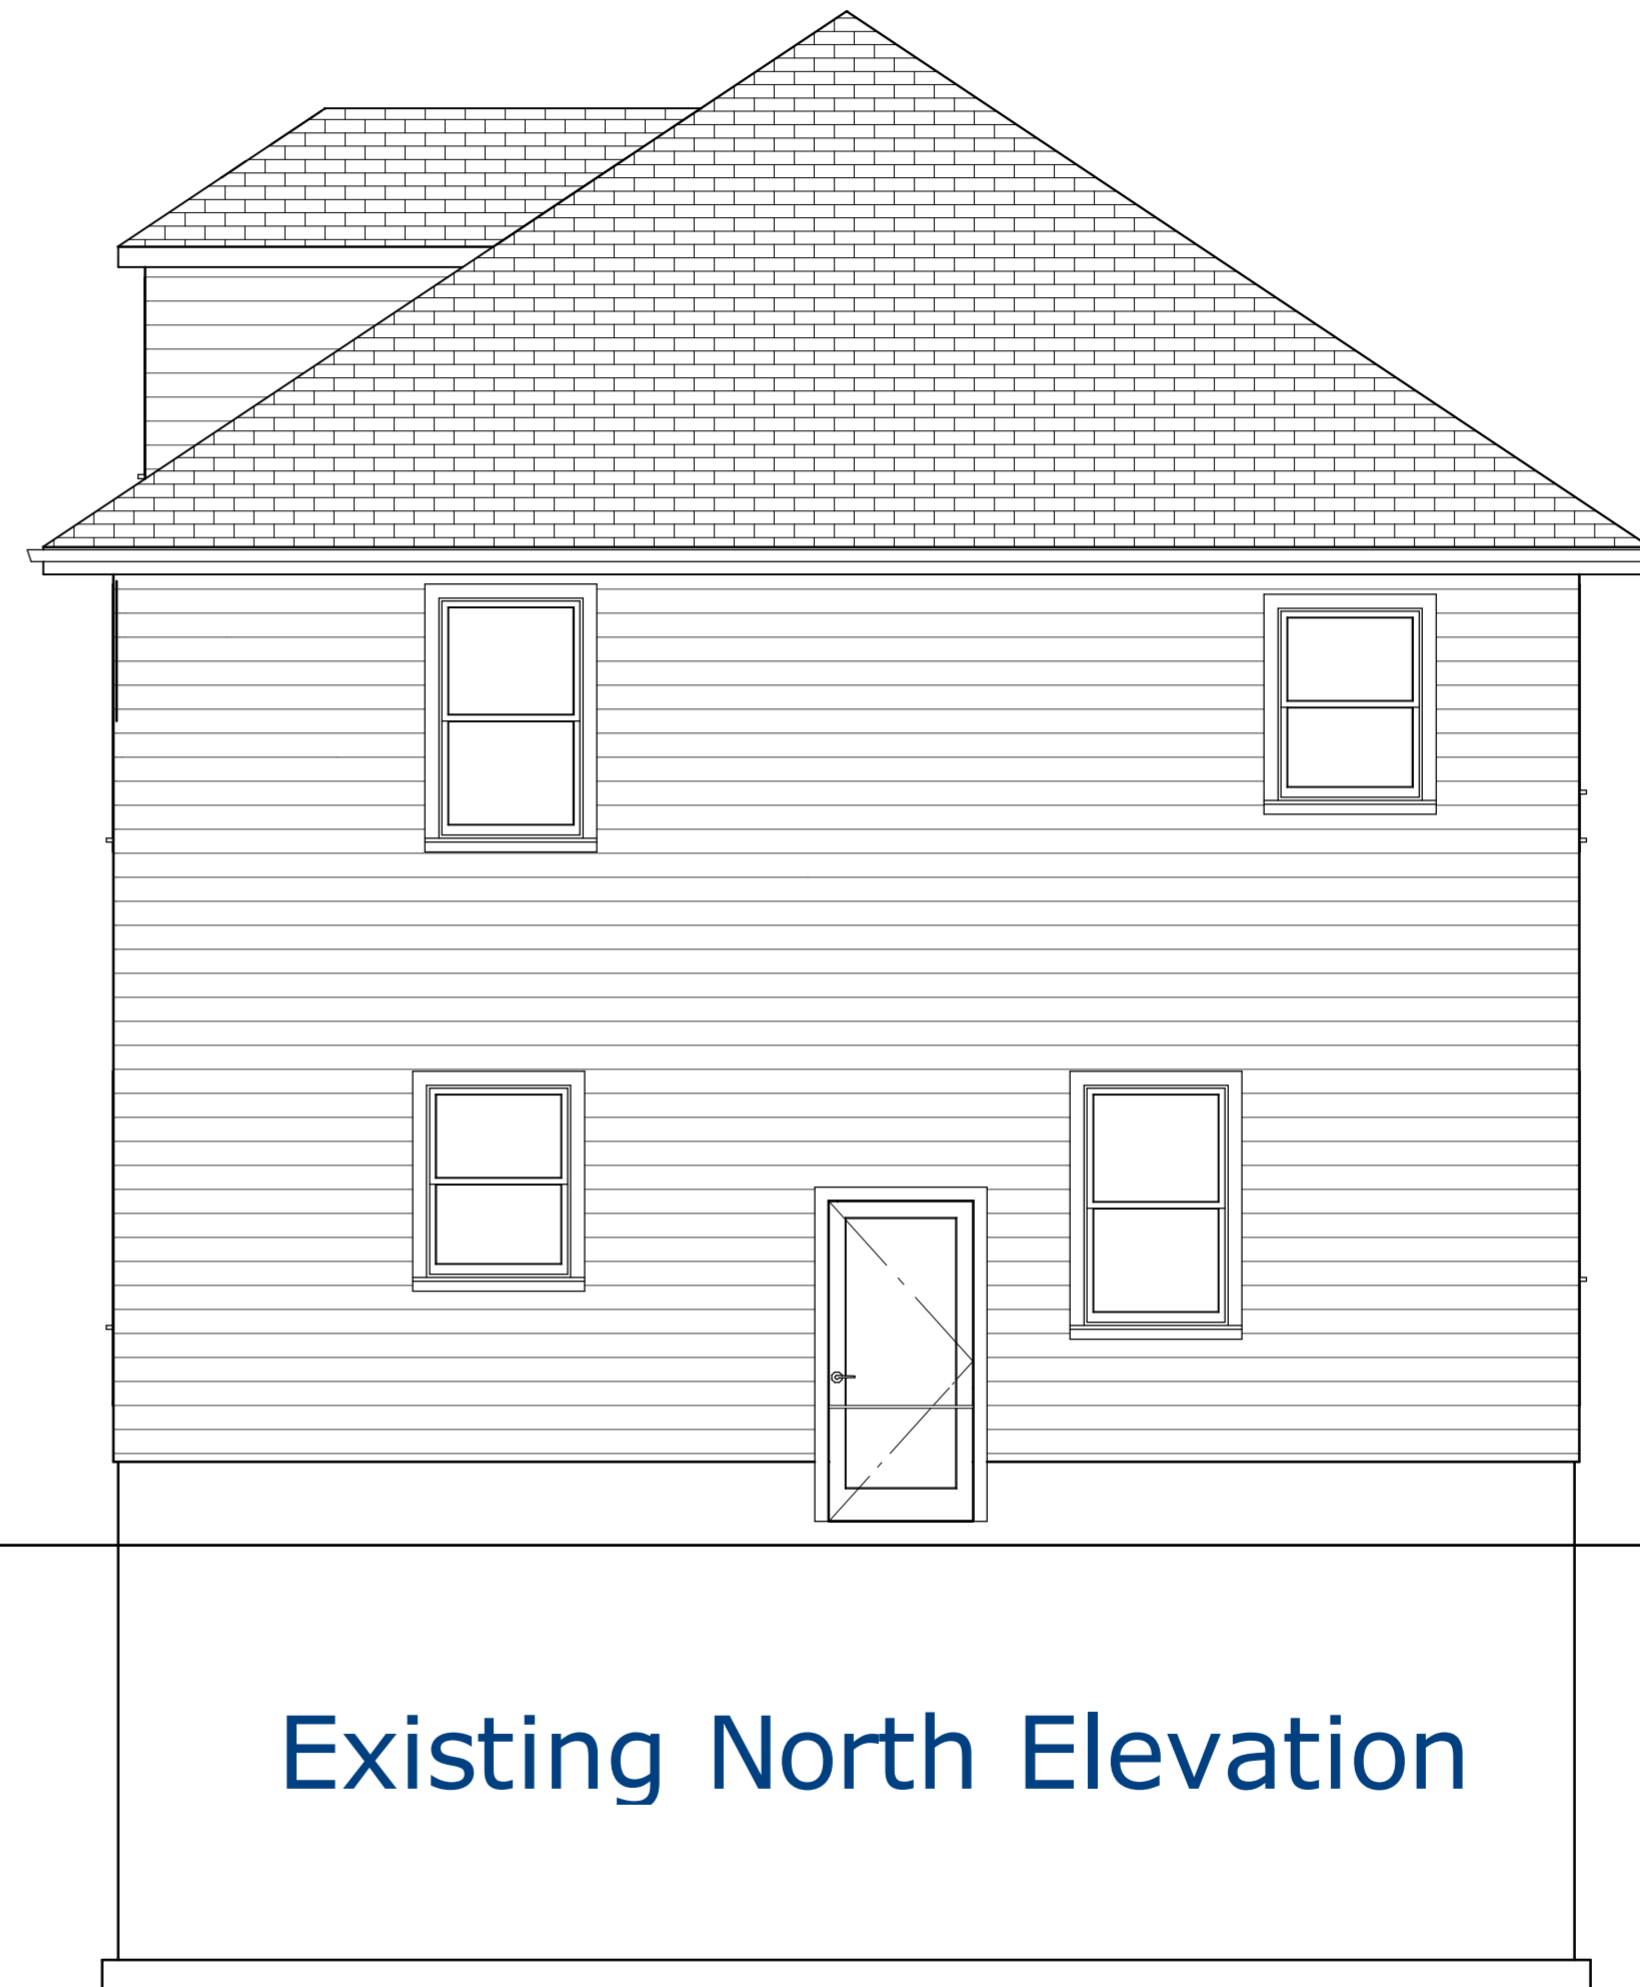

Existing North Elevation

PORTLAND HOME BUILDERS ~ GENERAL CONTRACTOR
 700 Washington Avenue, Portland, Maine 04103, (207) 653-9424
 bpost@portland_homebuilders.com, Portland-homebuilders.com

ERIN EDWARDS - SIDE DORMER ADDITION
 491 BRIGHTON AVE.
 PORTLAND, MAINE 04102

DATE:
 9/23/16

SCALE:
 1/4" = 1"- 0"

Existing West & North Elevation
E.3