


NOTE: FOR STAIR HEADROOM & CROSS SECTION, SEE SHEET "ELEVATIONS & DETAILS"

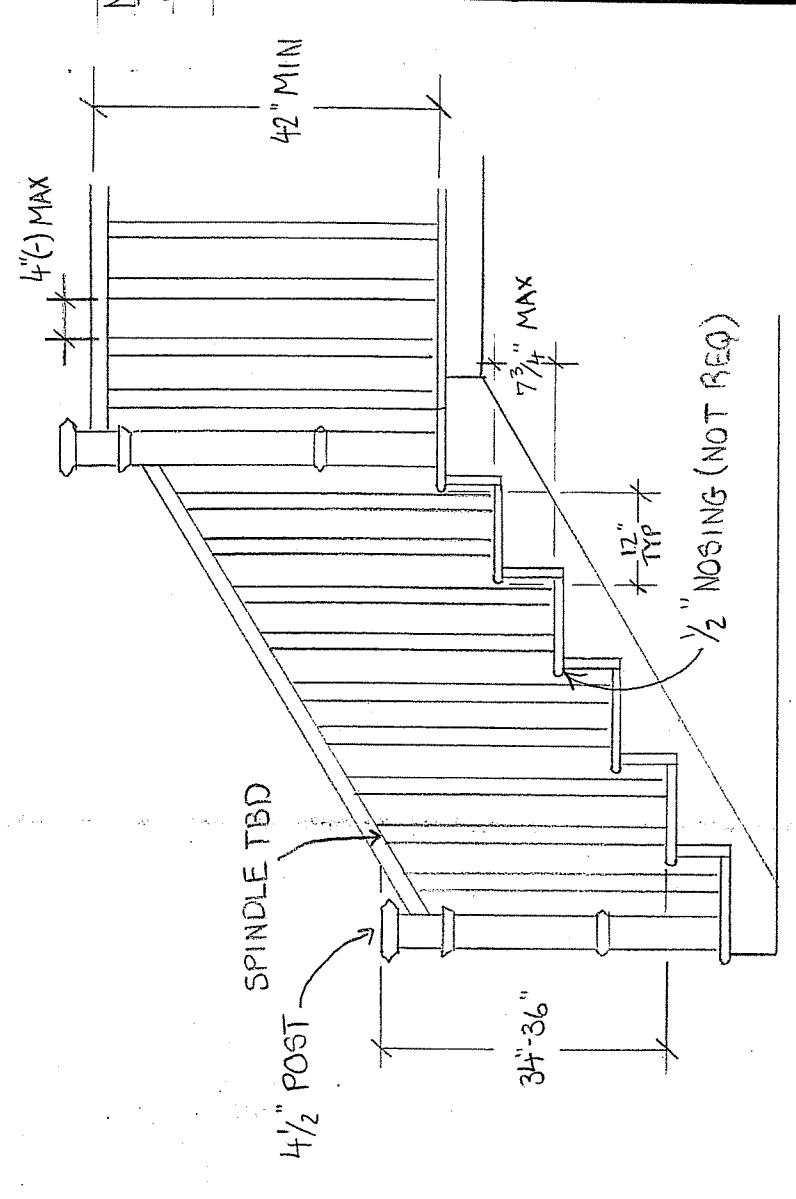

475 BRIGHTON AVE UNIT A

SCALE: 1/4" = 1'	APPROVED BY:	DRAWN BY: SJS
DATE: 3/8/12		REVISED
FLOORPLAN & STAIR DETAIL - REV. 1		
		DRAWING NUMBER