

ASHP Site Plan



142 Presumpscot St
Portland, ME 04103
(207) 221-6342

Client:

Lorrie Ferrari

Project Address:

15 Belfield Rd.
Portland, ME 04103

System Type:

Air Source Heat Pump

*Not For
Construction*


Designed by:	DR
Revision:	0
Print Size:	8.5" x 11"
Scale:	NTS
Date:	August 28, 2017

SITE PLAN

Sheet A01

© Copyright ReVision Energy

This diagram is provided as a service and is based on the understanding of the information supplied. It is subject to change based on actual conditions, applicable edition of the National Electric Code, and local governmental authorities.

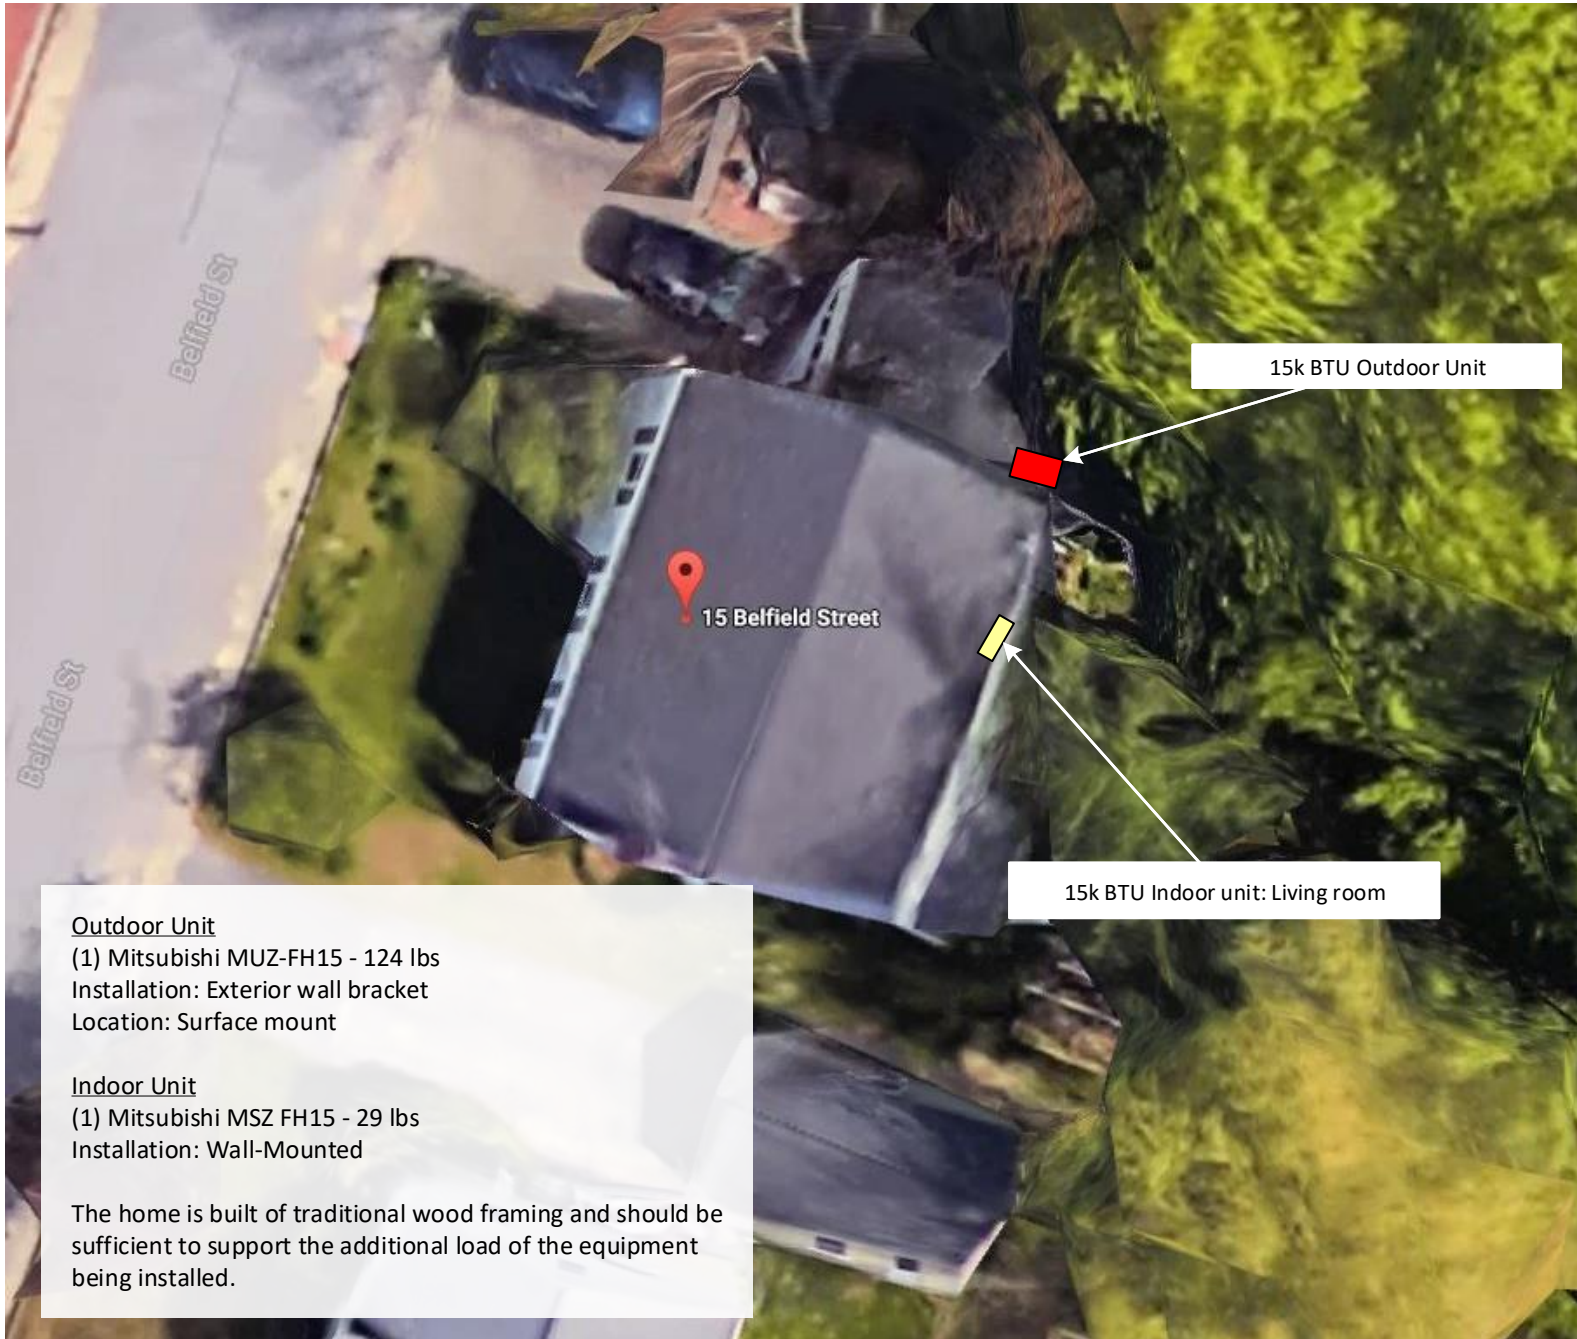

Outdoor Unit

(1) Mitsubishi MUZ-FH15 - 124 lbs
Installation: Exterior wall bracket
Location: Surface mount

Indoor Unit

(1) Mitsubishi MSZ FH15 - 29 lbs
Installation: Wall-Mounted

The home is built of traditional wood framing and should be sufficient to support the additional load of the equipment being installed.