

ELECTRICAL PERMIT

City of Portland, Maine

To the Electrical Inspector, Portland Maine:

The undersigned hereby applies for a permit to make electrical installations in accordance with the laws of Maine, the City of Portland's Electrical Ordinances, National Electrical Code and the following specifications:



Date: 4/4/2014

Permit #: _____

CBL#: _____

ADDRESS: 226 Stevens Ave Portland, ME

METER MAKE/MODEL #: _____

CMP Work Order #: _____

OWNER: Roosevelt Arms Condominium Association

TENANT: T-Mobile

PHONE #: _____

PLEASE HAVE YOUR PERMIT # (OR JOB ID) READY & CALL 874-8703 TO SCHEDULE AN INSPECTION!

						TOTAL EACH FEE
OUTLETS:	Receptacles	<input checked="" type="checkbox"/>	Switches		Smoke Detector	0.20
FIXTURES:	Incandescent		Flourescent		Strips	0.20
SERVICES:	Overhead	<input type="checkbox"/>	Underground	<input type="checkbox"/>	TTL Amps <800	15.00
				<input type="checkbox"/>	TTL Amps >800	25.00
TEMPORARY SERVICE:	Overhead	<input type="checkbox"/>	Underground		TTL Amps	25.00
METERS:	(Number of)					1.00
MOTORS:	(Number of)					2.00
RESID/COMMER:	Electric Units					1.00
HEATING:	Oil/Gas Units	<input type="checkbox"/>	Interior	<input type="checkbox"/>	Exterior	5.00
APPLIANCES:	Ranges		Cook Tops		Wall Ovens	2.00
	Insta-hot		Water Heaters		Fans	2.00
	Dryers		Disposals		Dishwasher	2.00
	Compactors		Spa		Washing Machine	2.00
	Others (denote)					2.00
MISC. (# of):	Air Cond (Window)					3.00
	Air Cond (Central)				Pools	10.00
	HVAC		EMS		Thermostat	5.00
	Signs					10.00
	Alarms/Resident					5.00
	Alarms/Commer					15.00
	Heavy Duty (CRKT)					2.00
	1 Alterations					5.00 5.00
	Fire Repairs					15.00
	Emergency Lights					1.00
	Emer Generators					20.00
	Circus/Carnival					25.00
PANELS:	Service	<input type="checkbox"/>	Remote	<input type="checkbox"/>	Main	4.00
TRANSFORMER:	0-25 Kva	<input type="checkbox"/>				5.00
	25-200 Kva	<input type="checkbox"/>				8.00
	Over 200 Kva	<input type="checkbox"/>				10.00

MINIMUM COMMERCIAL FEE: \$55.00 **MINIMUM RESIDENTIAL FEE: \$45.00** **TOTAL DUE: \$55.00**

Brief Description of work: **TOTAL DUE: \$55.00**
 Install weatherhead on right side of building and install 30' of rigid conduit and core into telephone room. Bring fiber from weatherhead to new splice boac on existing backboard

PLEASE HAVE YOUR PERMIT # (OR JOB ID) READY & CALL 874-8703 TO SCHEDULE AN INSPECTION!

CONTRACTOR INFORMATION:

Contractor Name: Gary Rivest Master License #: MS60020174
 Address: 112 Abbie Drive, Weare, NH 03281 Limited License #: _____
 Telephone & E Mail: 603-509-7142 grivest@trmcom.com

Contractor Signature: *[Handwritten Signature]*

PLEASE HAVE YOUR PERMIT # (OR JOB ID) READY & CALL 874-8703 TO SCHEDULE AN INSPECTION!

CBL:

NOTES:

- CALL THE FOLLOWING FOR ALL PRE-CONSTRUCTION NOTIFICATION 72 HOURS PRIOR TO ANY EXCAVATION ACTIVITY
DIG SAFE SYSTEM (MA, ME, NH, RI, VT): 1-888-344-7233
CALL BEFORE YOU DIG (CT): 1-800-922-4455
 - CONTRACTOR TO FIELD VERIFY DESIGN AND NOTIFY THE CONSTRUCTION MANAGER AND ENGINEER OF ANY DISCREPANCIES
 - CONTRACTOR TO CONTACT CONSTRUCTION MANAGER AND ENGINEER IF EXISTING CONDUIT CANNOT BE UTILIZED.
 - SITE WALK OCCURRED DURING WINTER CONDITIONS. CONTRACTOR TO VERIFY ALL CONDUIT RUNS AND ACCESS POINTS PRIOR TO INSTALLATION.
- APPROXIMATE COORDINATES OF SITE LOCATION:
LATITUDE: 43.666426
LONGITUDE: -70.29628

LEGEND

(F) = FUTURE
(E) = EXISTING
(P) = PROPOSED
(AGL) = ABOVE GROUND LEVEL
N.T.S. = NOT TO SCALE
CWC = TIME WARNER CABLE
EXISTING = (LIGHT)



118 JOHNSON ROAD
PORTLAND, ME 04102



TOWER RESOURCE MANAGEMENT
16 CHESTNUT STREET, SUITE 220
FOXBORO, MA 02035
WWW.TRMCOM.COM



21 B Street
Burlington, MA 01803
Tel: 781.273.2500
Fax: 781.273.3311
www.ebiconsulting.com

APPROVALS

TWC REP. _____

TRM REP. _____

LANDLORD REP. _____

THIS DOCUMENT IS THE DESIGN PROPERTY AND COPYRIGHT OF EBI CONSULTING, INC. AND FOR THE EXCLUSIVE USE BY THE TITLE CLIENT. ANY DUPLICATION OR USE WITHOUT EXPRESS WRITTEN CONSENT OF THE CREATOR IS STRICTLY PROHIBITED.

SUBMITTALS

NO.	DATE	DESCRIPTION	BY
0	02/21/14	DESIGN DRAWING	TB
1	02/25/14	REVISED PER COMMENT	TB


EBI JOB NO: **81140274**

SITE INFO: **4PB0247A**
PB247/ROOSEVELT ARMS
226 STEVENS AVENUE
PORTLAND, ME

SHEET TITLE: **BUILDING PLAN**

DRAWN BY: TB	SHEET NO: DD-1
CHECKED BY: PM	
DATE: 02/21/14	

STEVENS AVENUE

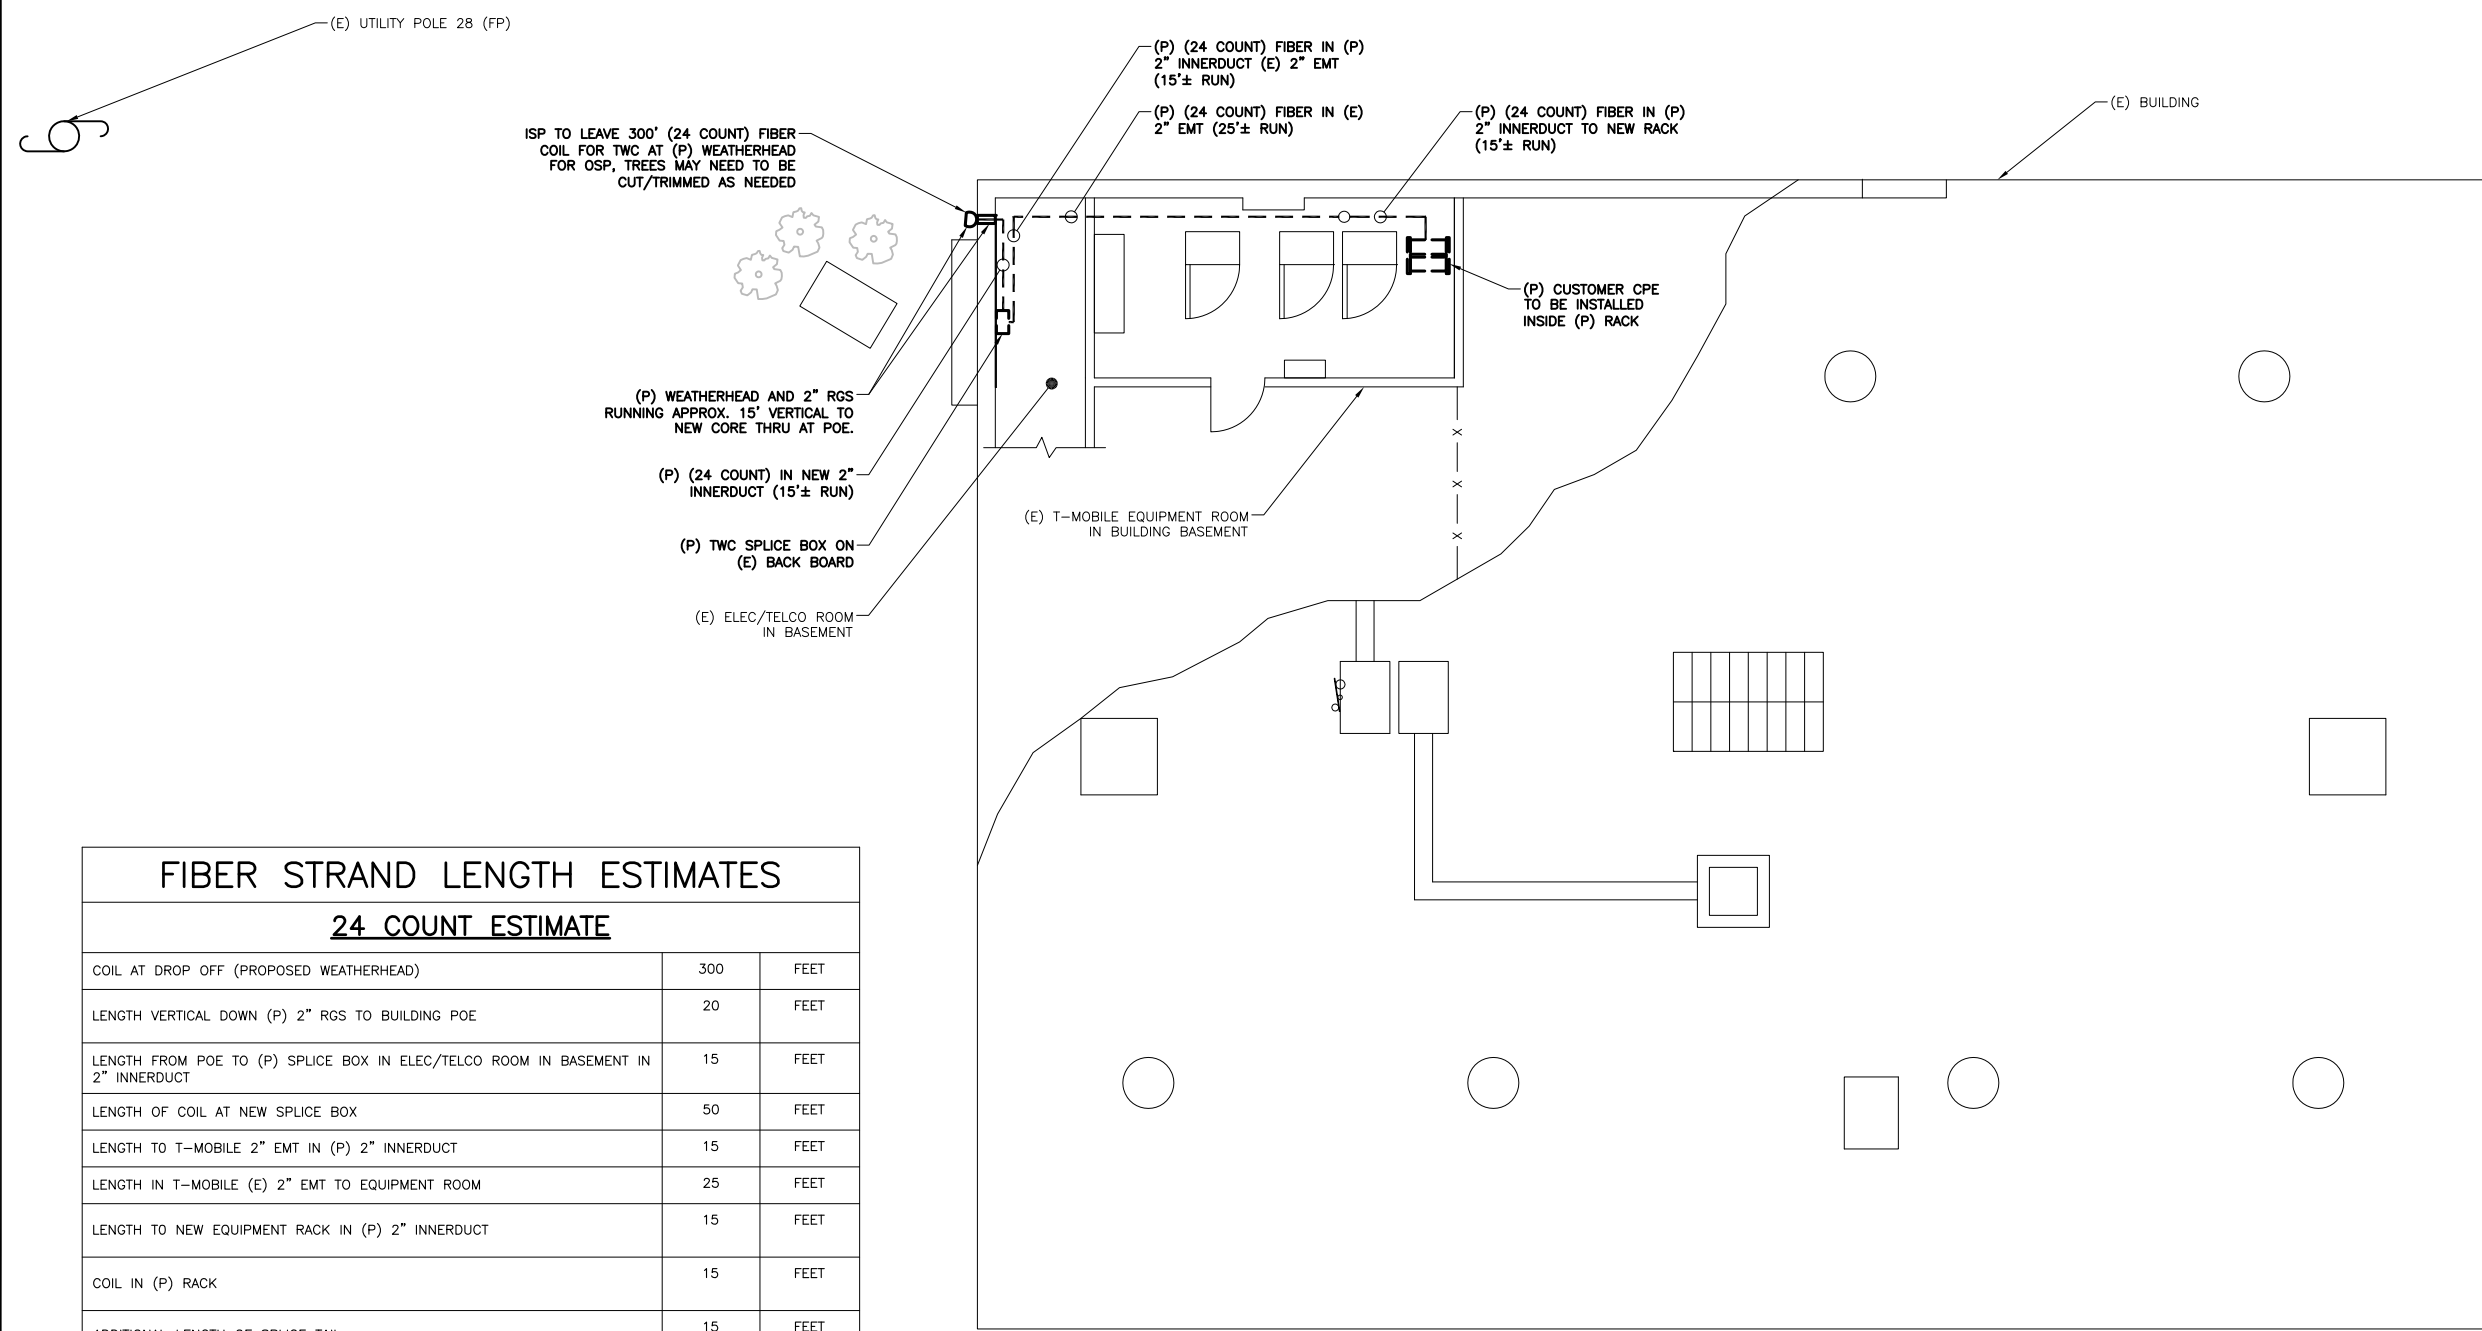

FIBER STRAND LENGTH ESTIMATES

24 COUNT ESTIMATE

COIL AT DROP OFF (PROPOSED WEATHERHEAD)	300	FEET
LENGTH VERTICAL DOWN (P) 2" RGS TO BUILDING POE	20	FEET
LENGTH FROM POE TO (P) SPLICE BOX IN ELEC/TELCO ROOM IN BASEMENT IN 2" INNERDUCT	15	FEET
LENGTH OF COIL AT NEW SPLICE BOX	50	FEET
LENGTH TO T-MOBILE 2" EMT IN (P) 2" INNERDUCT	15	FEET
LENGTH IN T-MOBILE (E) 2" EMT TO EQUIPMENT ROOM	25	FEET
LENGTH TO NEW EQUIPMENT RACK IN (P) 2" INNERDUCT	15	FEET
COIL IN (P) RACK	15	FEET
ADDITIONAL LENGTH OF SPLICE TAIL	15	FEET
TOTAL LENGTH OF 24 COUNT FIBER	470	FEET