

City of Portland, Maine – Building or Use Permit Application 389 Congress Street, 04101, Tel: (207) 874-8703, FAX: 874-8716

Location of Construction: 212 Stevens Ave. Engine 3 Fire Station		Owner: City of Portland	Phone: 874-8893	Permit No: 991279
Owner Address: 389 Congress St. Portland, ME 04101		Lessee/Buyer's Name: N/A	Phone: N/A	
Contractor Name: **A.L. Doggett, Inc.		Address: P.O. Box 35, Gray, ME 04039		Permit Fee: \$ 60.00
Past Use: Fire Station		Proposed Use: Same	COST OF WORK: \$ 0	
Proposed Project Description: Installation of 2-275 gallon above ground oil storage tanks.		FIRE DEPT. <input checked="" type="checkbox"/> Approved <input type="checkbox"/> Denied		Signature: <i>[Signature]</i> Date: _____
Permit Taken By: UB		Date Applied For: 11-17-99		
				Zoning Approval: Special Zone or Reviews: <input type="checkbox"/> Shoreland <input type="checkbox"/> Wetland <input type="checkbox"/> Flood Zone <input type="checkbox"/> Subdivision <input type="checkbox"/> Site Plan maj <input type="checkbox"/> minor <input type="checkbox"/> mm <input type="checkbox"/>

1. This permit application does not preclude the Applicant(s) from meeting applicable State and Federal rules.
2. Building permits do not include plumbing, septic or electrical work.
3. Building permits are void if work is not started within six (6) months of the date of issuance. False information may invalidate a building permit and stop all work..

*** Please Send To: A.L. Doggett Inc.
P.O. Box 35
Gray, ME 04039

CERTIFICATION

I hereby certify that I am the owner of record of the named property, or that the proposed work is authorized by the owner of record and that I have been authorized by the owner to make this application as his authorized agent and I agree to conform to all applicable laws of this jurisdiction. In addition, if a permit for work described in the application is issued, I certify that the code official's authorized representative shall have the authority to enter all areas covered by such permit at any reasonable hour to enforce the provisions of the code(s) applicable to such permit

11-17-99

SIGNATURE OF APPLICANT	ADDRESS:	DATE:	PHONE:
RESPONSIBLE PERSON IN CHARGE OF WORK, TITLE			PHONE:

White-Permit Desk Green-Assessor's Canary-D.P.W. Pink-Public File Ivory Card-Inspector

PERMIT ISSUED WITH REQUIREMENTS
CEO DISTRICT **3**
ub

COMMENTS

926-00 Checked at fire station
subs are installed & completed
Mud Close permit
177 G-11
permit # 99/279

Inspection Record

Type	Date
Foundation: _____	_____
Framing: _____	_____
Plumbing: _____	_____
Final: _____	_____
Other: _____	_____

THIS IS NOT A PERMIT/CONSTRUCTION CANNOT COMMENCE UNTIL THE PERMIT IS ISSUED

**Building or Use Permit Pre-Application
Attached Single Family Dwellings/Two-Family Dwelling
Multi-Family or Commercial Structures and Additions Thereto**

In the interest of processing your application in the quickest possible manner, please complete the Information below for a Building or Use Permit.

NOTEIf you or the property owner owes real estate or personal property taxes or user charges on ANY PROPERTY within the City, payment arrangements must be made before permits of any kind are accepted.**

Location/Address of Construction (include Portion of Building): Engine 3 Fire Station, 212 Stevens Ave., Portland, ME			
Total Square Footage of Proposed Structure N/A		Square Footage of Lot N/A	
Tax Assessor's Chart, Block & Lot Number Chart# 177 Block# G Lot# 011		Owner: City of Portland	Telephone#: 874-8893
Owner's Address: 389 Congress Street Portland, ME 04101		Lessee/Buyer's Name (If Applicable) N/A	Cost Of Work: Fee \$ N/A \$ 60.00
Proposed Project Description:(Please be as specific as possible) Installation of 2-275 gallon aboveground oil storage tanks			
Contractor's Name, Address & Telephone A. L. Doggett, Inc., P.O. Box 35, Gray, ME 04039 657-4569			Rec'd By WB
Current Use: Fire Station		Proposed Use: Fire Station	

Separate permits are required for Internal & External Plumbing, HVAC and Electrical installation.

- All construction must be conducted in compliance with the 1996 B.O.C.A. Building Code as amended by Section 6-Art II.
- All plumbing must be conducted in compliance with the State of Maine Plumbing Code.
- All Electrical Installation must comply with the 1996 National Electrical Code as amended by Section 6-Art III.
- HVAC (Heating, Ventilation and Air Conditioning) installation must comply with the 1993 BOCA Mechanical Code.

You must include the following with you application:

- 1) A Copy of Your Deed or Purchase and Sale Agreement
- 2) A Copy of your Construction Contract, if available
- 3) A Plot Plan/Site Plan

Minor or Major site plan review will be required for the above proposed projects. The attached checklist outlines the minimum standards for a site plan.

4) Building Plans

Unless exempted by State Law, construction documents must be designed by a registered design professional.

A complete set of construction drawings showing all of the following elements of construction:

- Cross Sections w/Framing details (including porches, decks w/ railings, and accessory structures)
- Floor Plans & Elevations
- Window and door schedules
- Foundation plans with required drainage and dampproofing
- Electrical and plumbing layout. Mechanical drawings for any specialized equipment such as furnaces, chimneys, gas equipment, HVAC equipment (air handling) or other types of work that may require special review must be included.


Certification

I hereby certify that I am the Owner of record of the named property, or that the proposed work is authorized by the owner of record and that I have been authorized by the owner to make this application as his/her authorized agent. I agree to conform to all applicable laws of this jurisdiction. In addition, if a permit for work described in this application is issued, I certify that the Code Official's authorized representative shall have the authority to enter all areas covered by this permit at any reasonable hour to enforce the provisions of the codes applicable to this permit.

Signature of applicant: <i>Sherrill Basse</i>	Date: 11-16-99
---	-----------------------

Building Permit Fee: \$25.00 for the 1st \$1000.00 cost plus \$5.00 per \$1,000.00 construction cost thereafter.

Additional Site review and related fees are attached on a separate addendum

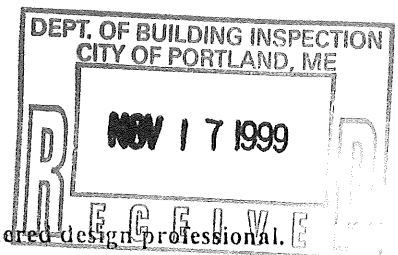


PORTLAND FIRE DEPARTMENT

Review Date: 11/17/99 Contractor: A.L. Doggett, Inc.


Address: 212 Stevens Ave. CBL: 177-6-011

Please note marked Conditions of Approval

- * The boiler or furnace shall be protected by enclosing with one hour fire rated construction including fire doors and ceiling or by providing automatic extinguishment and smoke protected enclosure. Sprinkler piping serving not more than six sprinklers may be connected to a domestic water supply system having a capacity sufficient to provide a 0.15 gpm per sq ft of floor throughout the entire area. An indicating shut-off valve shall be installed in an accessible location between the sprinkler and the connection to the domestic water supply. Minimum pipe size shall be 3/4" copper or 1" steel. Maximum coverage area of a residential sprinkler in 144 sq ft per sprinkler.
- * All required fire alarm systems shall have the capacity of zone disconnect via switches or key pad program provided the method is approved by the Fire Prevention Bureau.
- * All remote annunciators shall have a visible trouble indicator along with the fire alarm zone indicators.
- * Any master box connected to the municipal fire alarm system shall have a supervised municipal disconnect switch.
- * All master box locations shall be approved by the Fire Dept. Director of Communications.
- * A master box shall be located so that the center of the box is five feet above finished floor.
- * All master box locations are required to have a Knox box.
- * A fire alarm acceptance report shall be submitted to the Portland Fire Department.
- * All underground tank removal(s) and/or installation(s) shall be done in accordance with the Department of Environmental Protection and Regulation (Chapter 691).
- * No cutting of tanks on site. Cutting of tanks to be done at an approved disposal site.
- * The fire dispatcher must be notified at least 48 hrs in advance of removal or transportation of tanks.
- * All above ground L/P tanks shall be located in accordance with NFPA 58 standards.
- * Any tank located near the path of vehicle movement shall be protected.
- * All piping shall be protected from possible mechanical damage and vandalism.
- * A 4" storz fire department connection is required.
- * Any renovation of sprinkler system over 20 heads must have State Fire Marshall approval.
- * A sprinkler performance test shall be submitted to the P.F.D. after completion of work.
- * State Fire Marshall approval is required for this project.

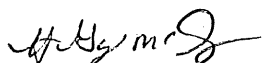

Lt. Gaylen Mc Dougall
Portland Fire Prevention Bureau

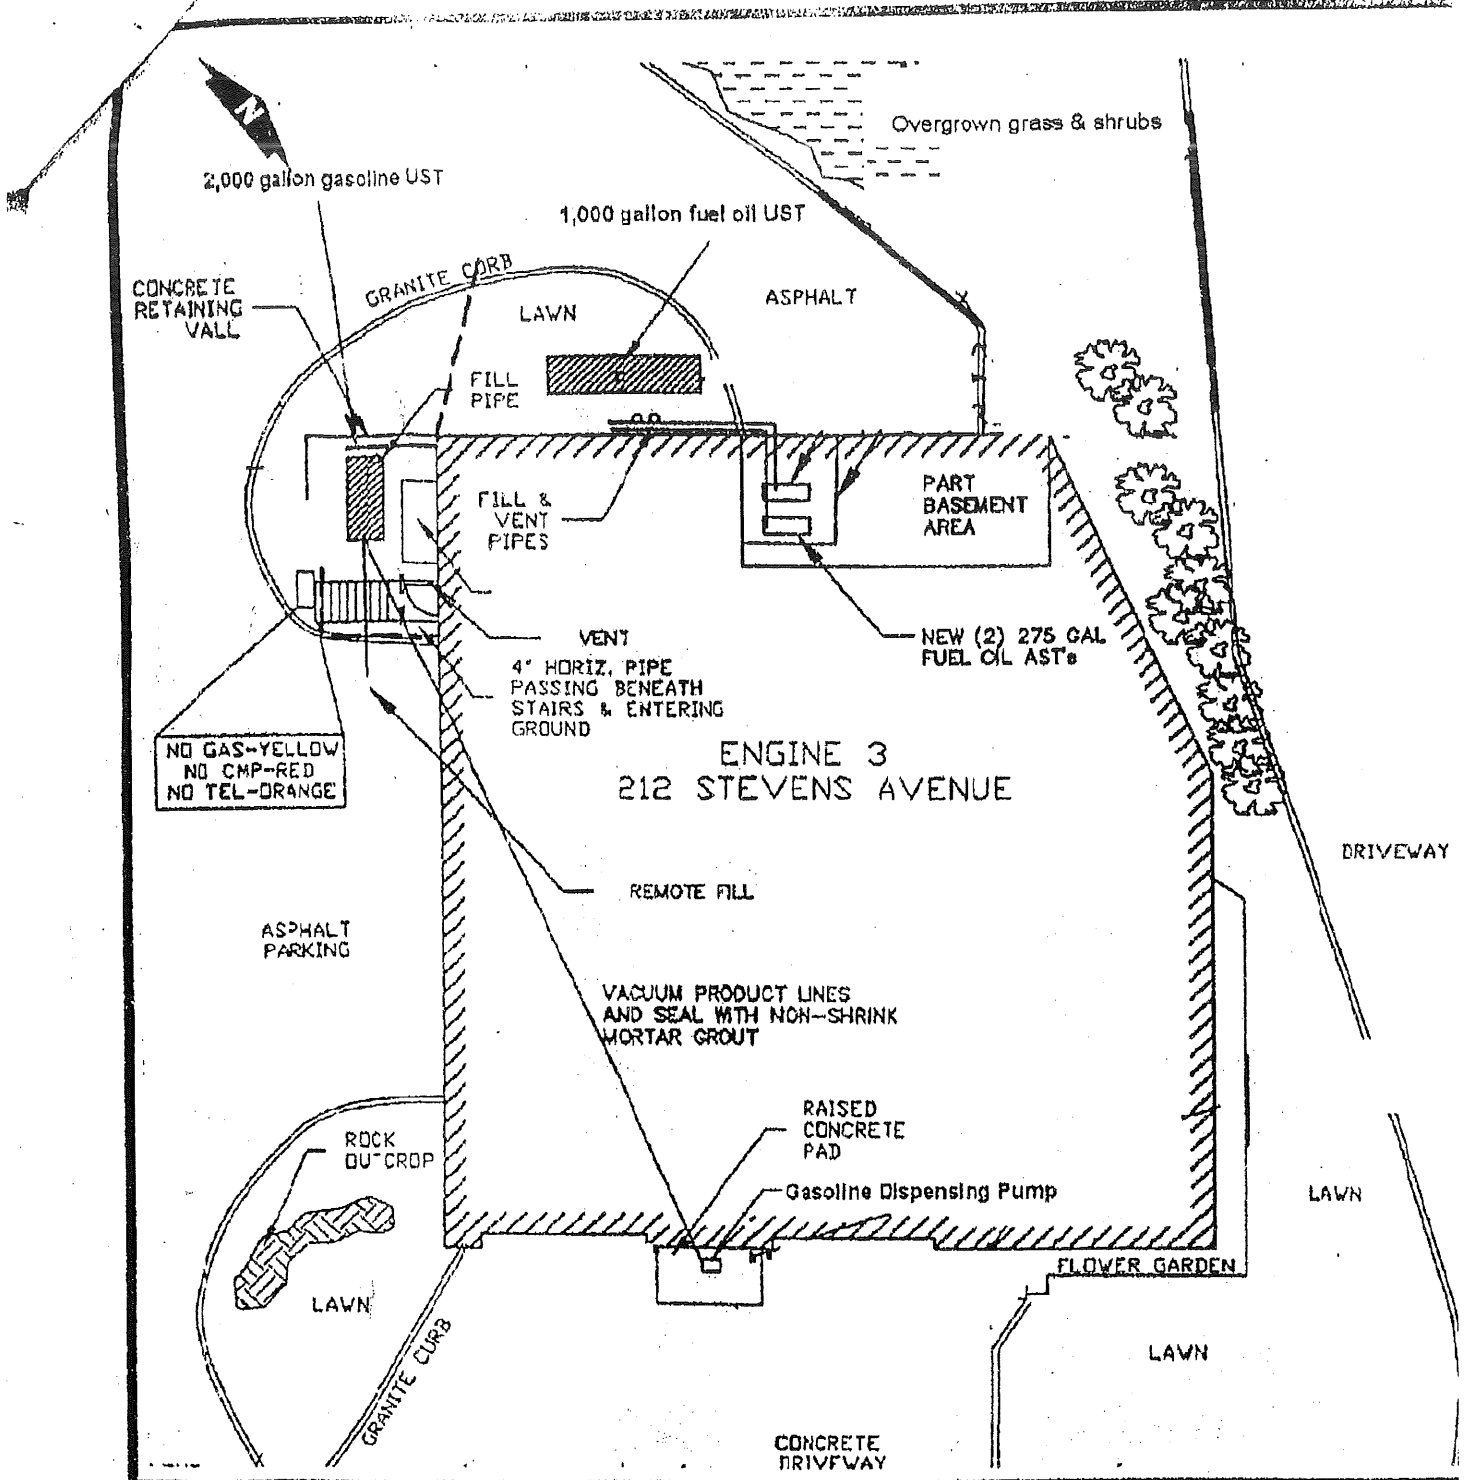

HEI

HOFFMAN ENGINEERING, INC.
 640 Teri Rod Rd.
 North Kingstown, RI 02852
 401-294-9032/Fax 294-1288

SITE PLAN UST CLOSURE ASSESSMENT

City of Portland Fire Department
 Engine 3
 212 Stevens Street
 Portland, Maine 04101

Date: 6-14-99
 By: BLR
 Scale: NTS'
 USGS-
 Portland West, ME Quads
 (1978)
 FIGURE 2