


UNIT # 3

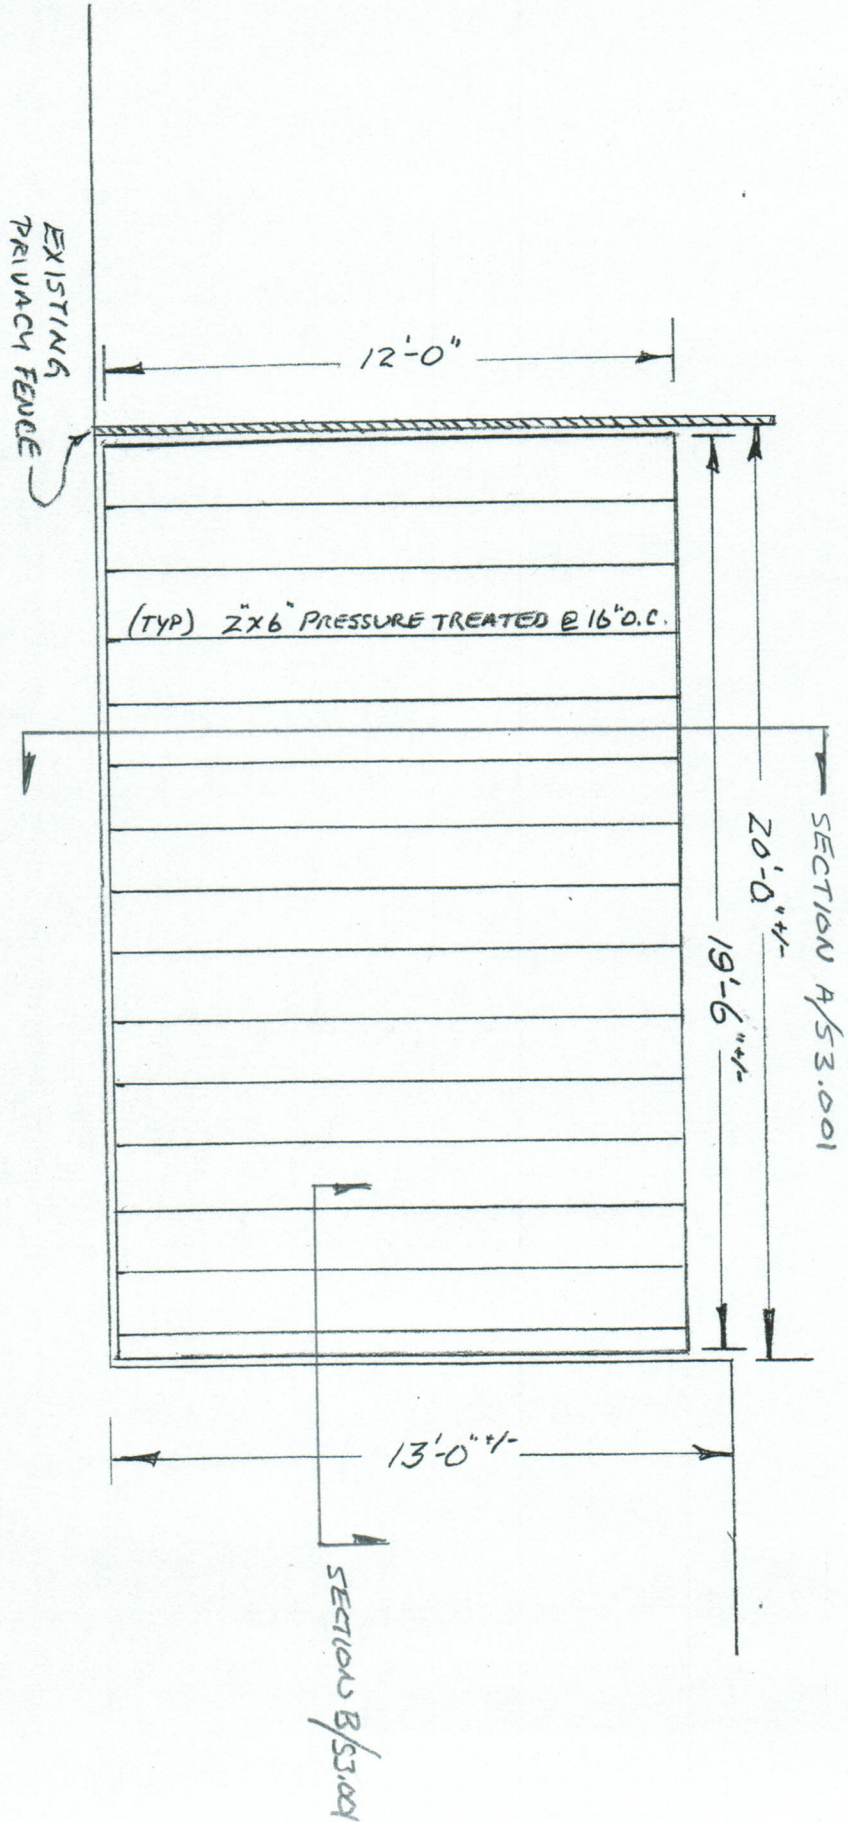

FASTENERS:

- JOISTS TO RIMS: 3-16d COATED NAILS @ END
- JOIST HANGERS: COATED TRUSS NAILS
- DECKING: TREX HIDDEN FASTENERS
- 2" STAINLESS STEEL SCREWS

S-1.001 STRUCTURAL PLAN

UNIT # 4

Sheet 3
 Scale: 1/4" = 1'-0"
 4 Stoneledge Drive
 Portland, ME