


Louise Erskine

4 Stoneledge Drive

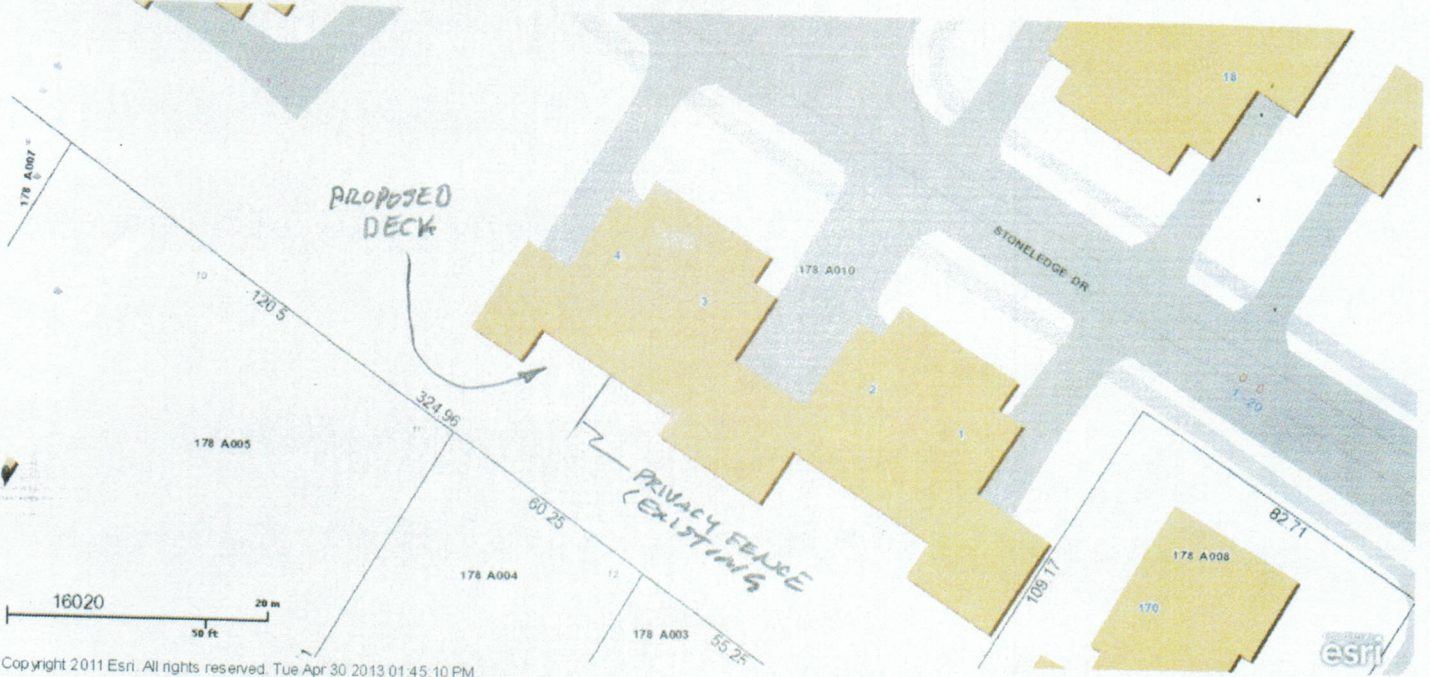

The proposed deck is within the overall footprint of the existing building outline

C-1.001 SITE PLAN

SHEET 2
4 Stoneledge Drive
Portland, Maine
No Scale