

DRAWINGS ARE PROVIDED BY HAMMOND LUMBER COMPANY AS A SERVICE TO ITS CUSTOMERS AND ARE INTENDED FOR INFORMATIONAL AND ILLUSTRATIVE PURPOSES ONLY. THE INFORMATION PRESENTED IN THESE DRAWINGS IS NOT TO BE USED AS A BASIS FOR CONSTRUCTION. ARCHITECT AND SHOULD NOT BE USED AS A BASIS FOR CONSTRUCTION. HAMMOND LUMBER COMPANY SUGGESTS THAT ITS CUSTOMERS SEEK THE SERVICES OF A PROFESSIONAL ENGINEER OR ARCHITECT TO REVIEW THE DRAWINGS IF THE CUSTOMER DESIRES TO PROCEED FURTHER. DRAWINGS ARE NOT TO BE USED AS A BASIS FOR CONSTRUCTION AND HAMMOND LUMBER COMPANY DISCLAIMS ANY RESPONSIBILITY IF THEY ARE SO USED.



MTU	Tuesday, November 05, 2019	10/29/19	11/07/19
SCALE	AS NOTED	2	3
FOR		2	OF

DRAWING  
**AD15201**

**KENDRA JARRETT**  
 PORTLAND, ME

MUDROOM RENOVATION  
 MUDROOM & GARAGE

MUDROOM RENOVATION  
 MUDROOM & GARAGE

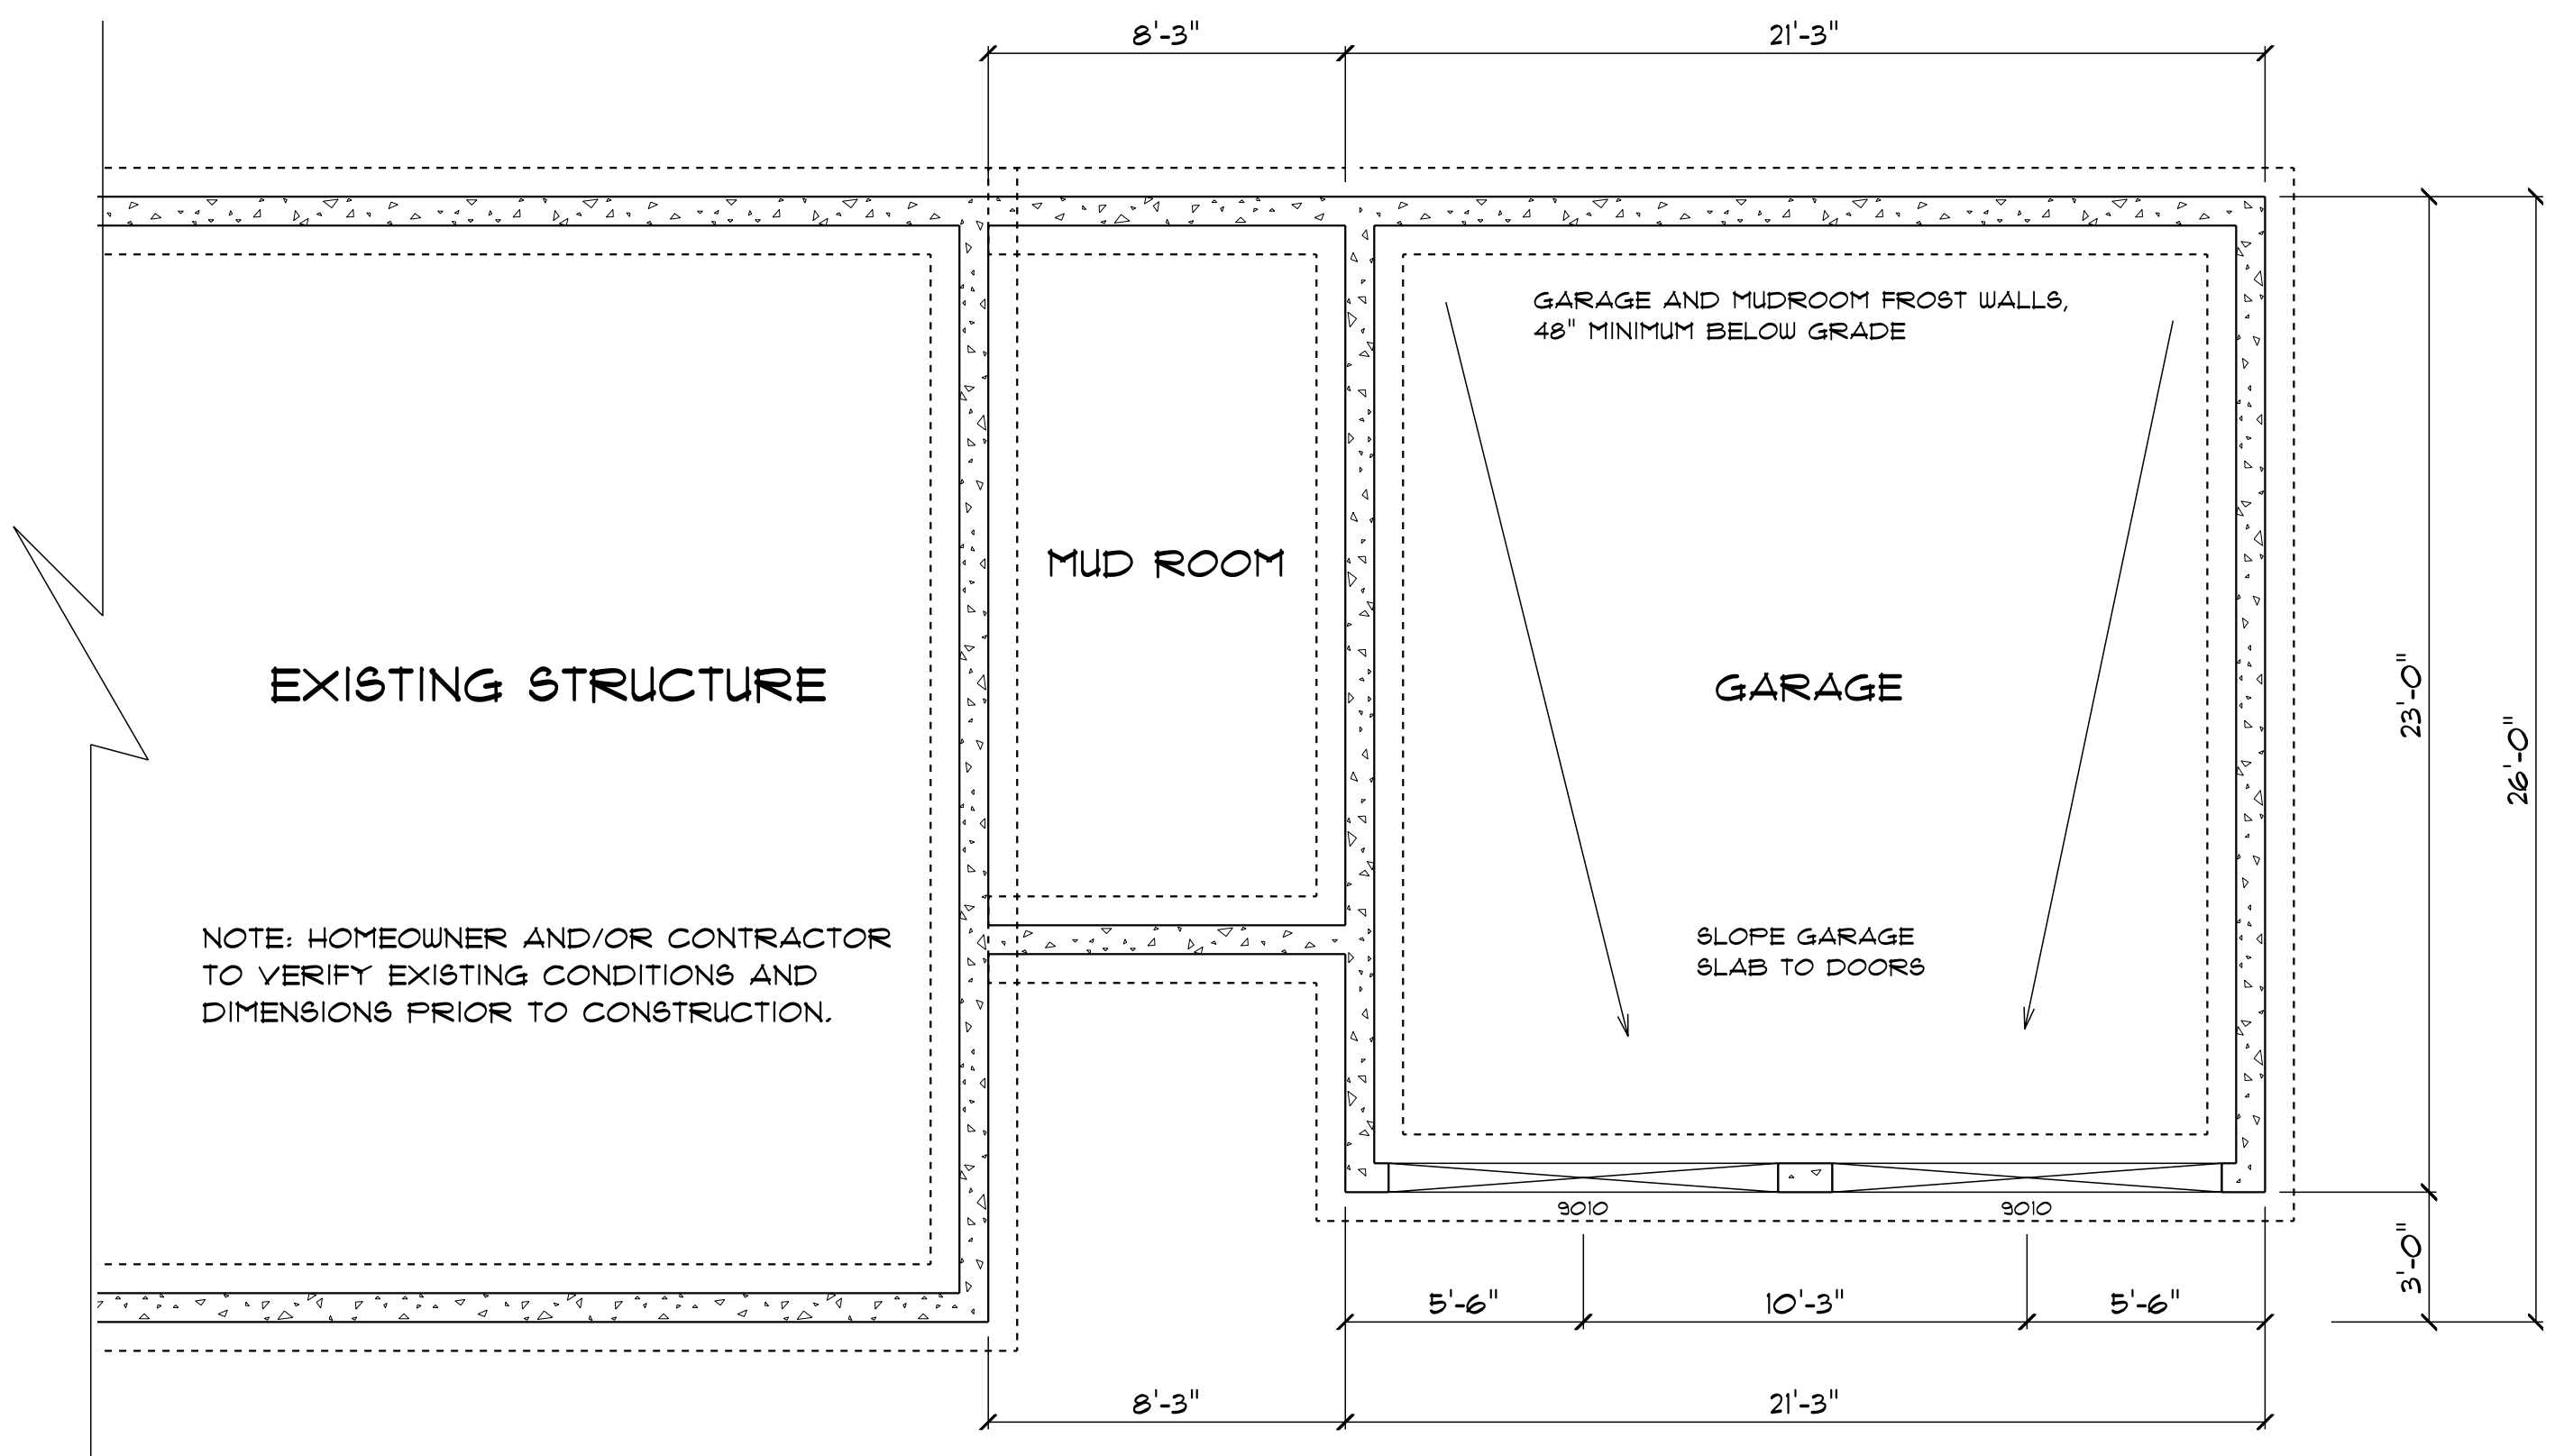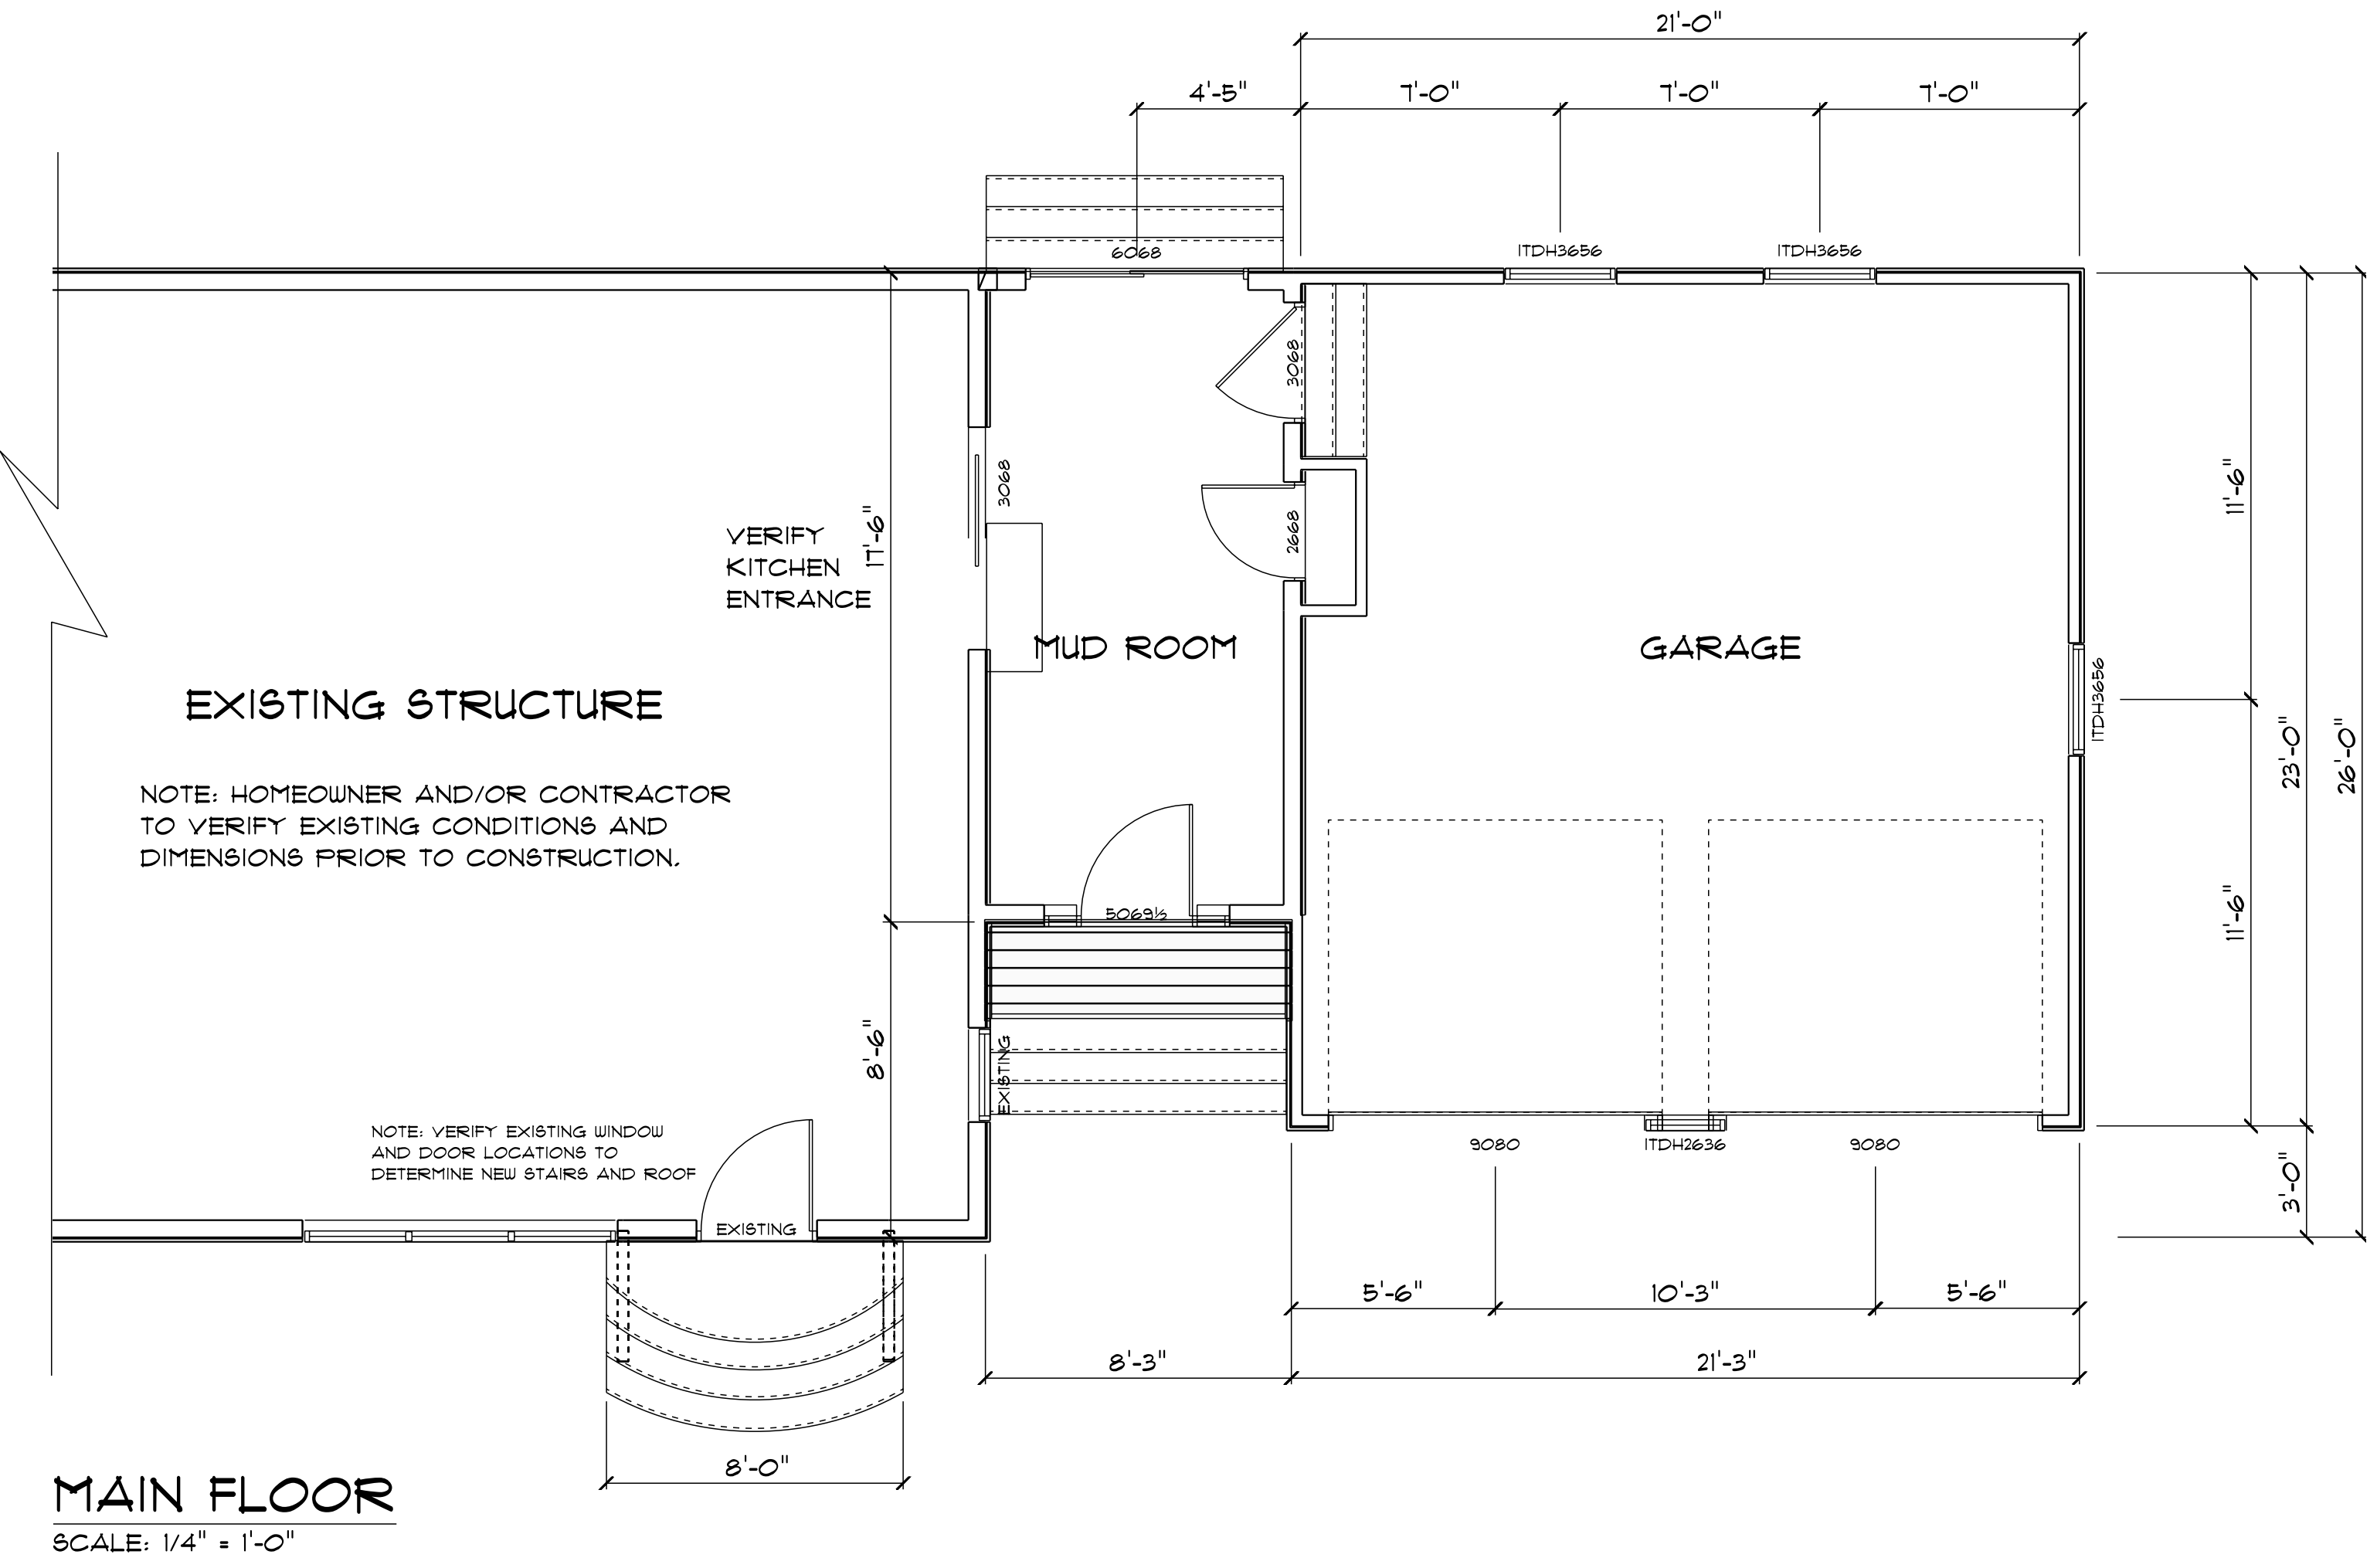

NOTE:  
 THIS PLAN IS NOT A FOUNDATION PLAN. CONSULT GENERAL CONTRACTOR FOR ACCURATE INFORMATION CONCERNING FOUNDATION DETAILS AND STRUCTURAL ELEMENTS. THIS PLAN ILLUSTRATES WINDOW AND DOOR PLACEMENT ONLY AND SHOULD NOT BE USED AS A CONSTRUCTION DOCUMENT.