


FIRST FLOOR

WITH RENOVATIONS  
To be made

NEW ENTRY DOOR

NEW WINDOW

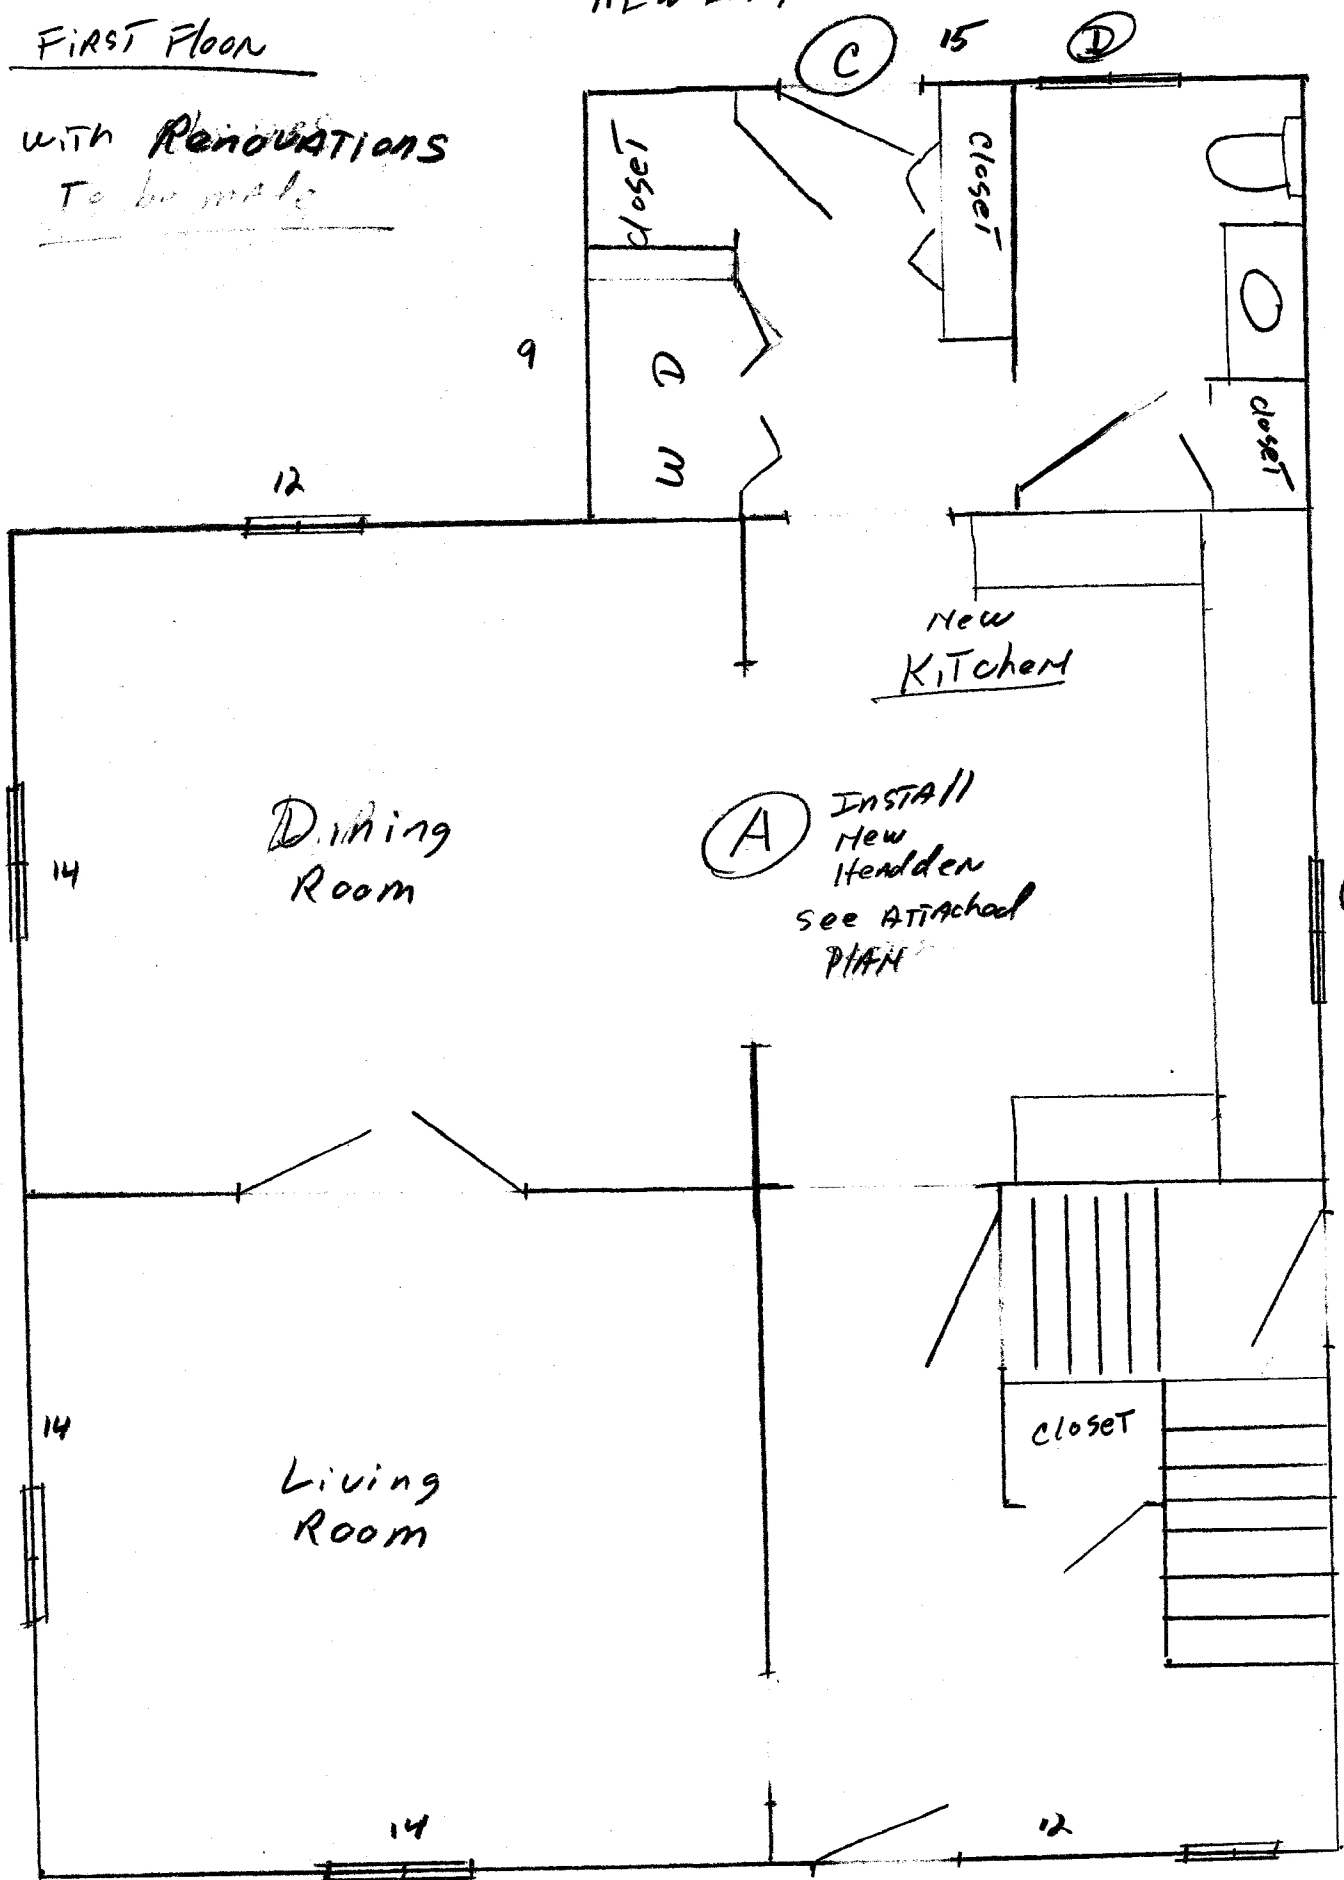

(A) INSTALL  
New  
Hadden  
see ATTACHED  
PLAN

(B) NEW  
KITCHEN  
WINDOW

(C)

(D)

14

14

14

12

9

12

15