



New EXTERIOR Door Framing

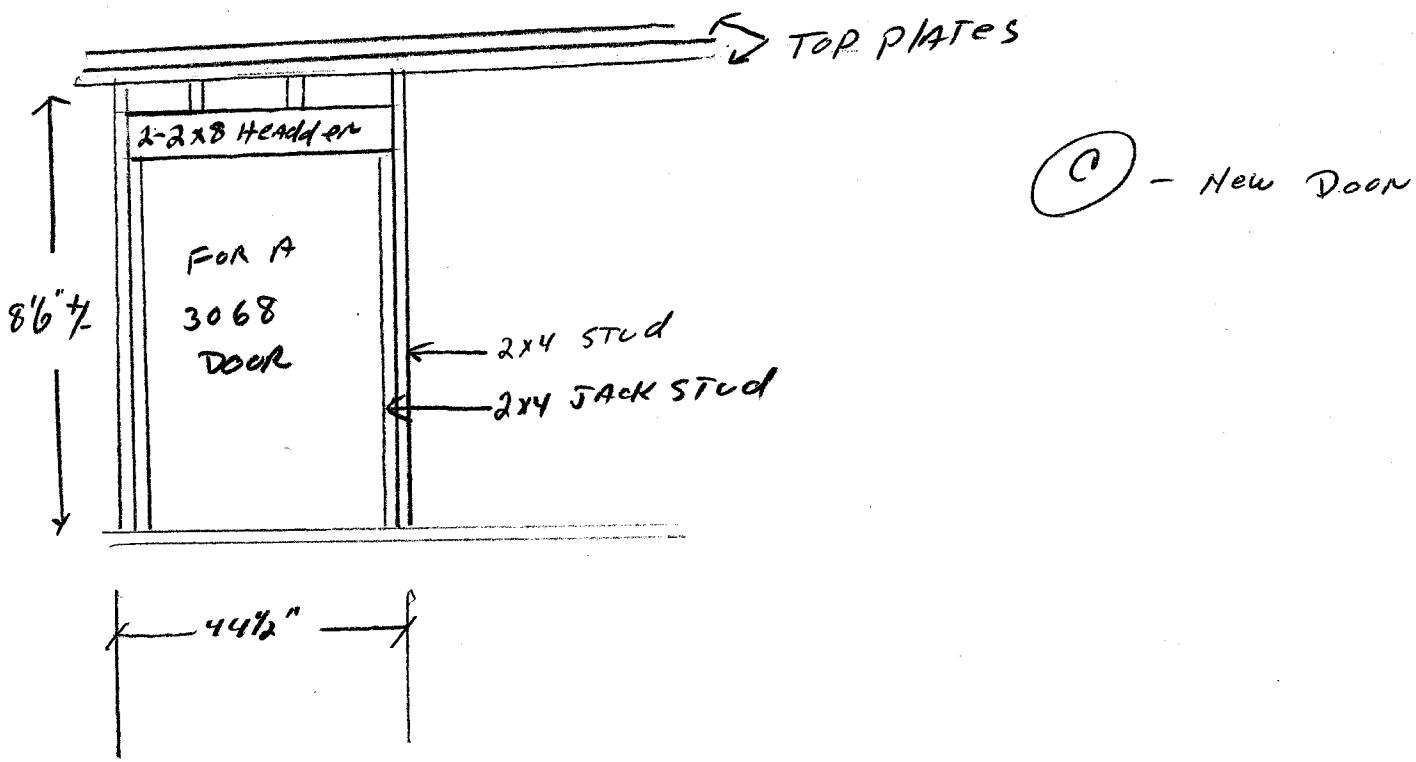

NEW EXTERIOR window FRAMING

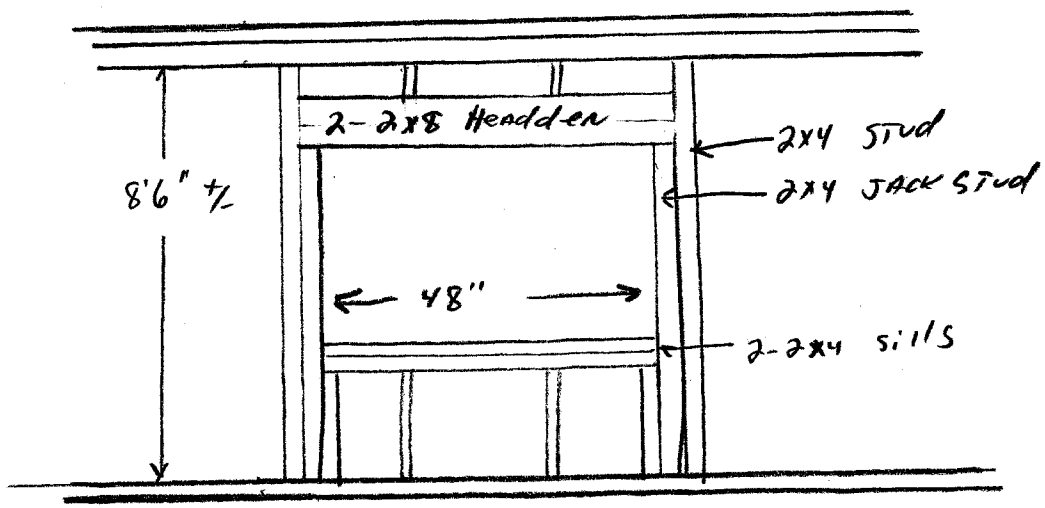

New window Locations B, D, E, F, G, H