


44 BARKLEY STREET
FOUNDATION DETAIL - FROST WALL

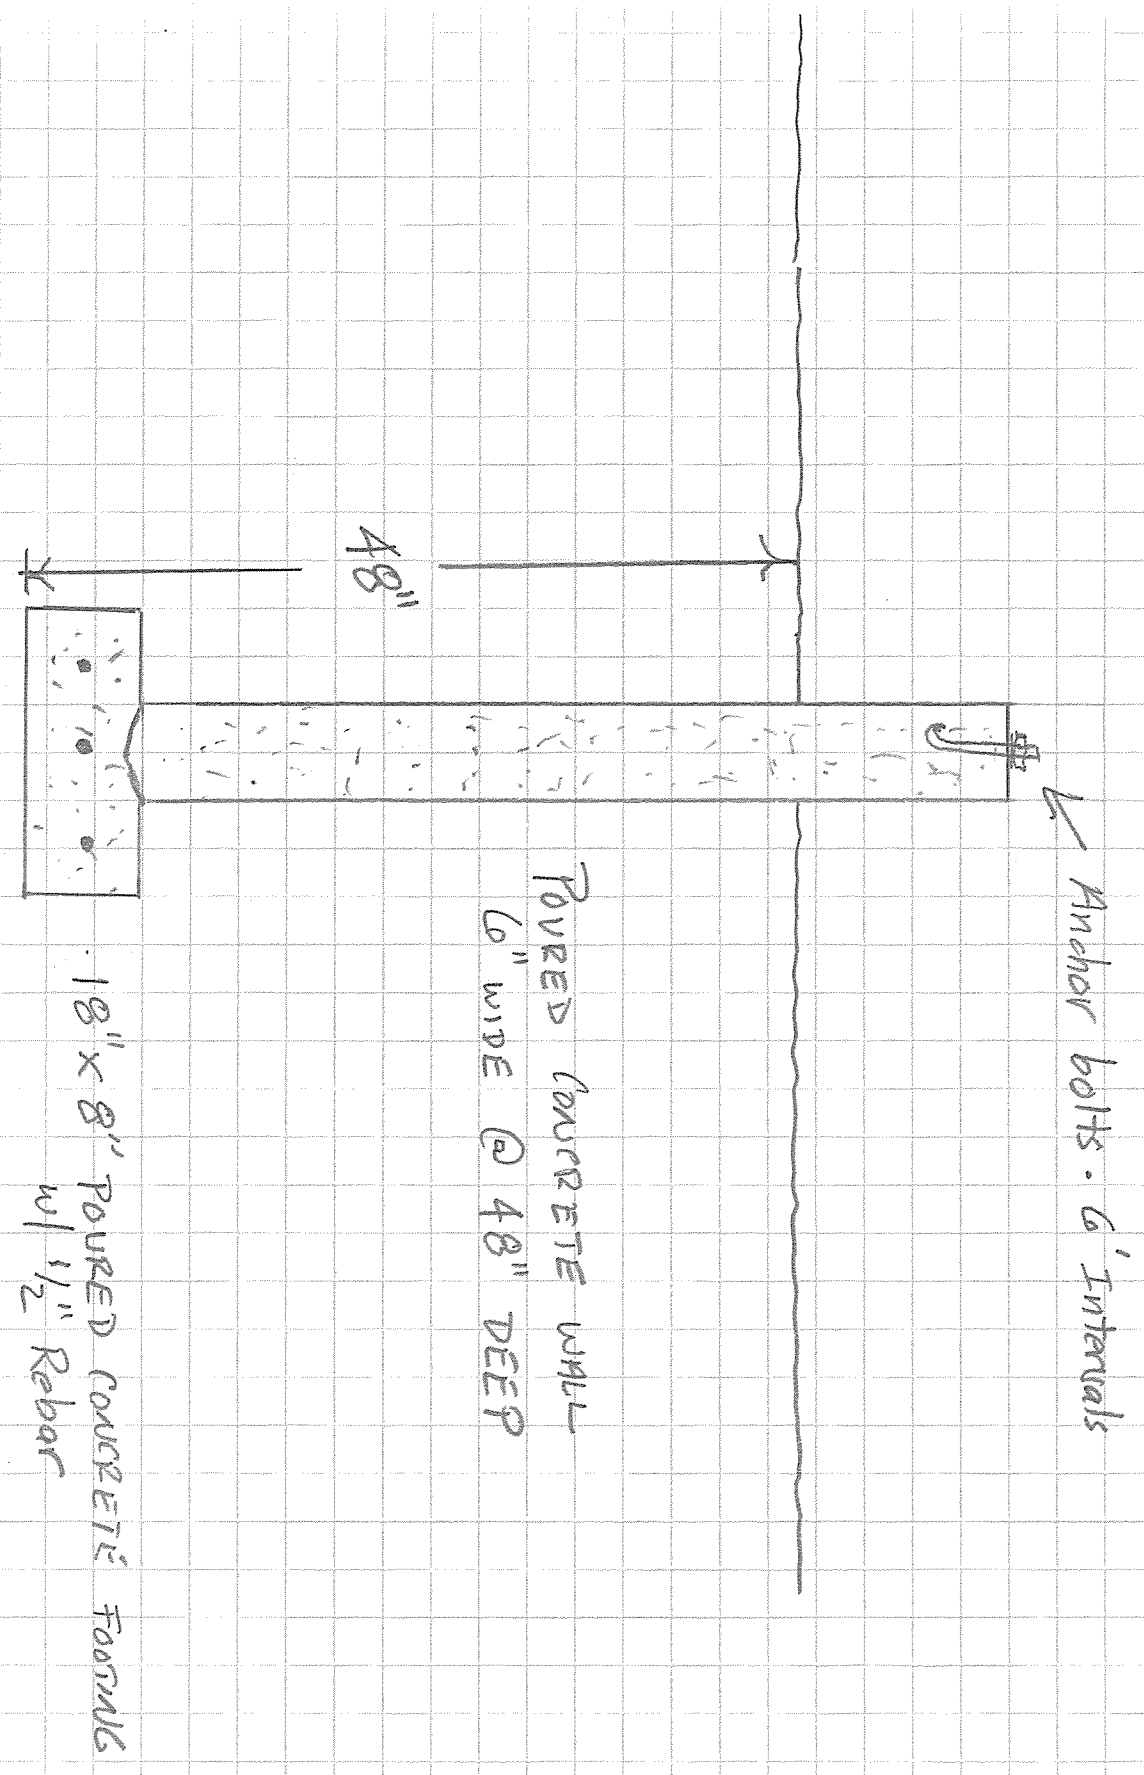

Anchor bolts - 6' Intervals

POURED CONCRETE WALL
6" WIDE @ 48" DEEP

18" x 8' POURED CONCRETE FORMS
w/ 1/2" Rebar