




**1** SIDE ELEVATION  
SCALE: 1/4" = 1'-0"

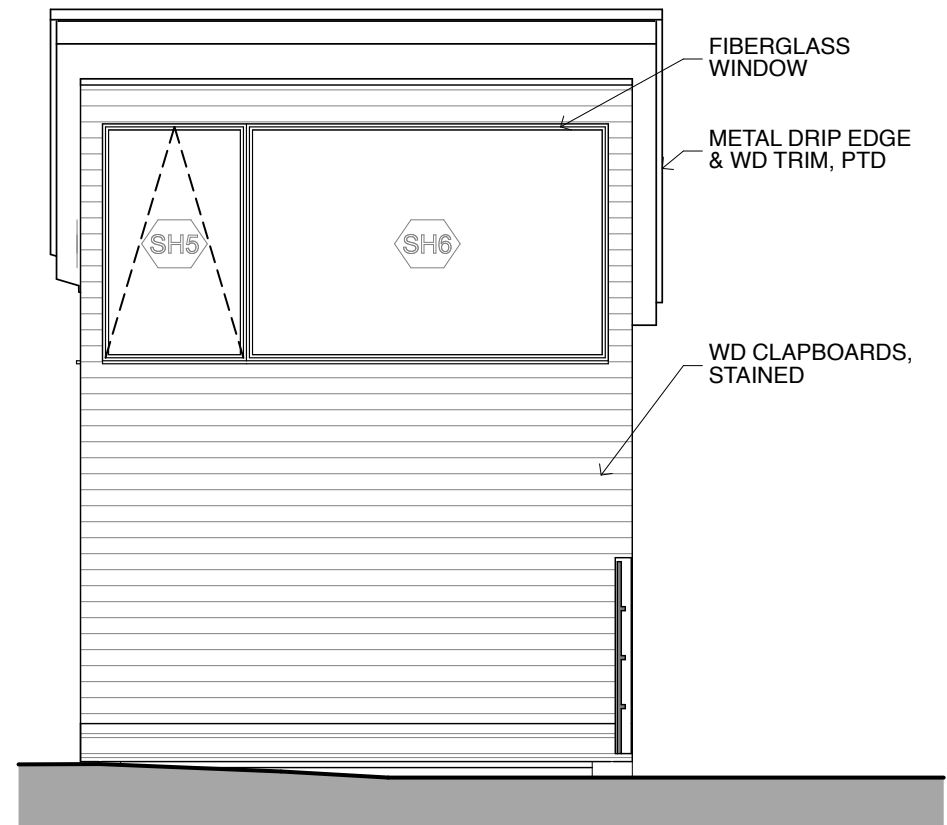

**2** END ELEVATION  
SCALE: 1/4" = 1'-0"

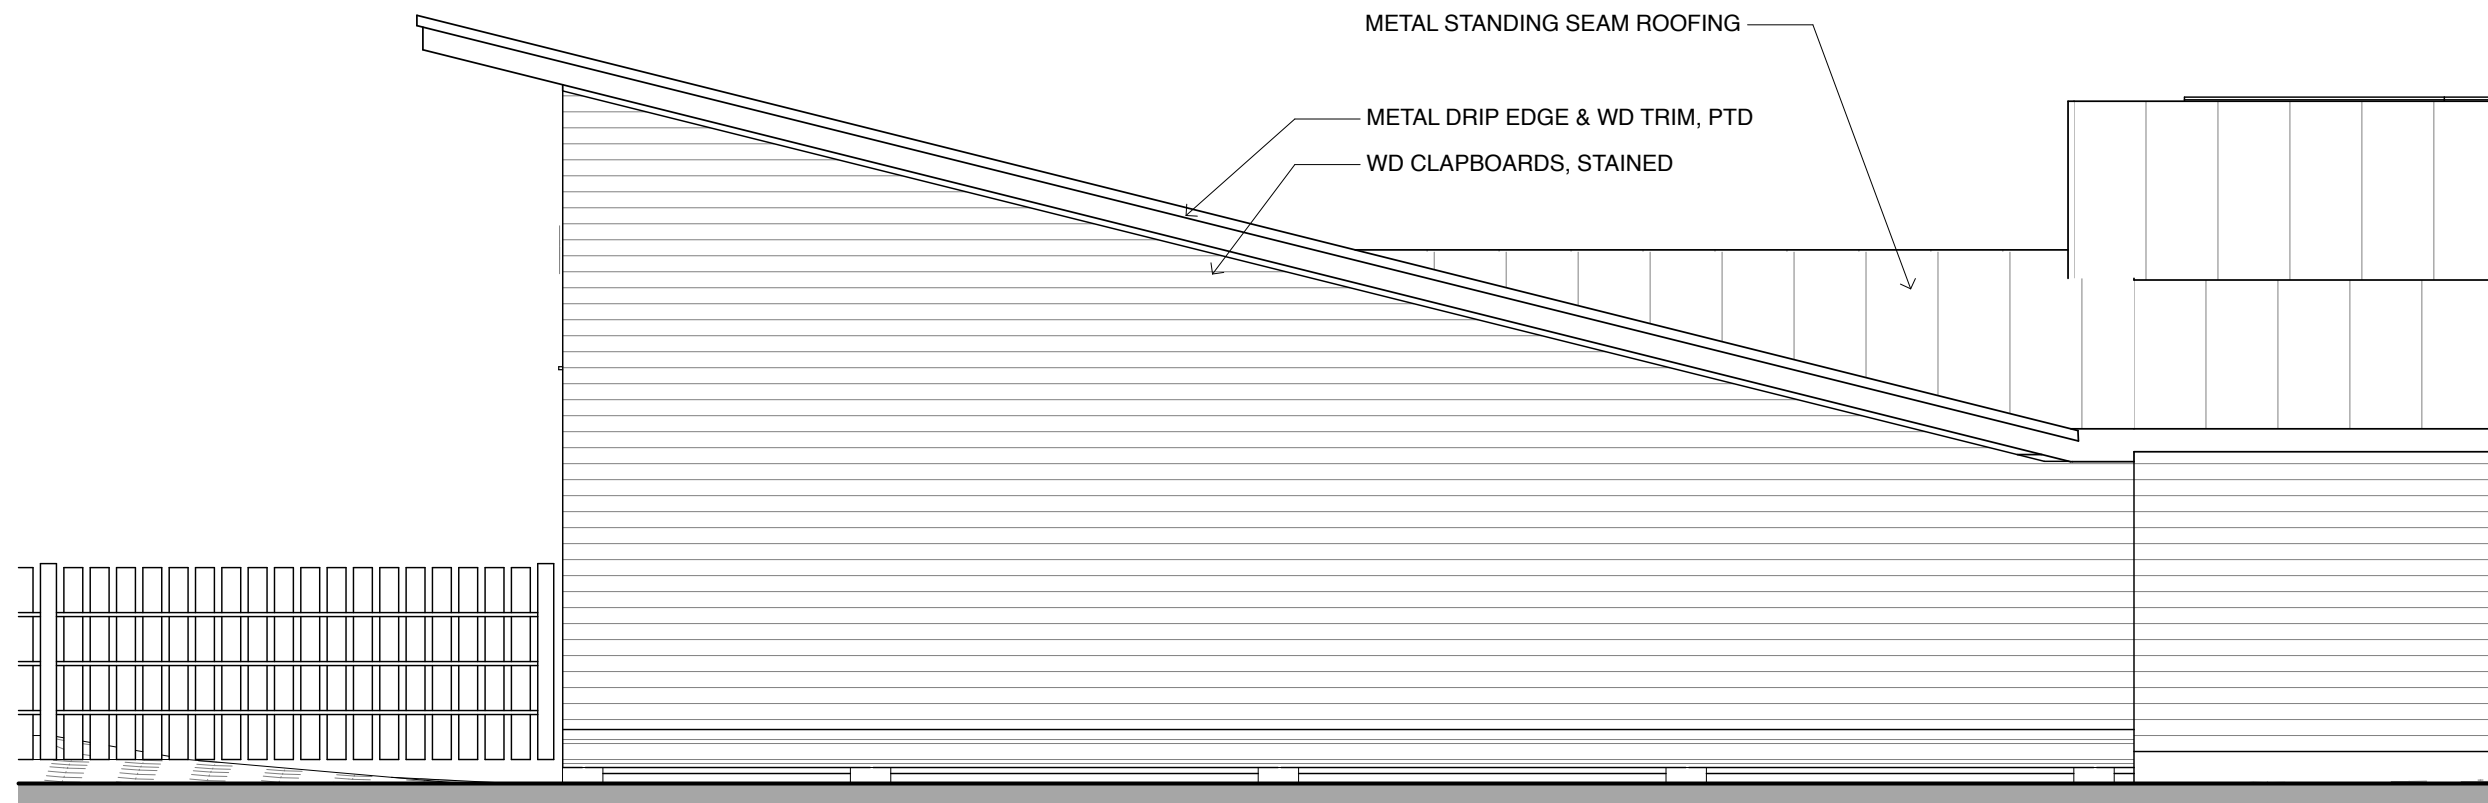

**3** SIDE ELEVATION  
SCALE: 1/4" = 1'-0"

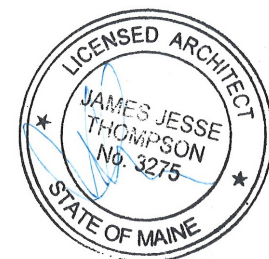

**KAPLAN THOMPSON**  
ARCHITECTS  
424 FORE ST., PORTLAND, ME 04101  
207-842-2888 FAX:842-2828

PROJECT:  
**95 MADELINE**  
THOMPSON / SCHEINTAUB  
95 MADELINE ST.  
PORTLAND, ME

DRAWING: **ELEVATIONS**

SCALE:

DRAWN BY: JJT

DATE: **MAY 23, 2014**

REVISED:

**A6**