



1 SIDE ELEVATION
SCALE: 1/4" = 1'-0"

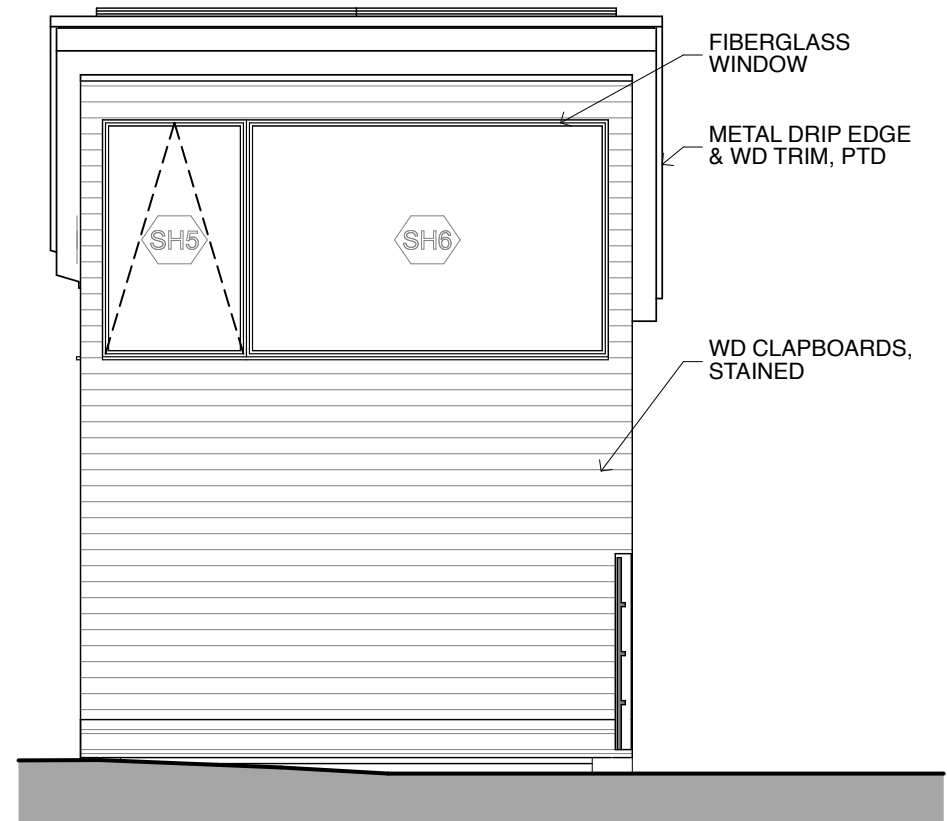

2 END ELEVATION
SCALE: 1/4" = 1'-0"

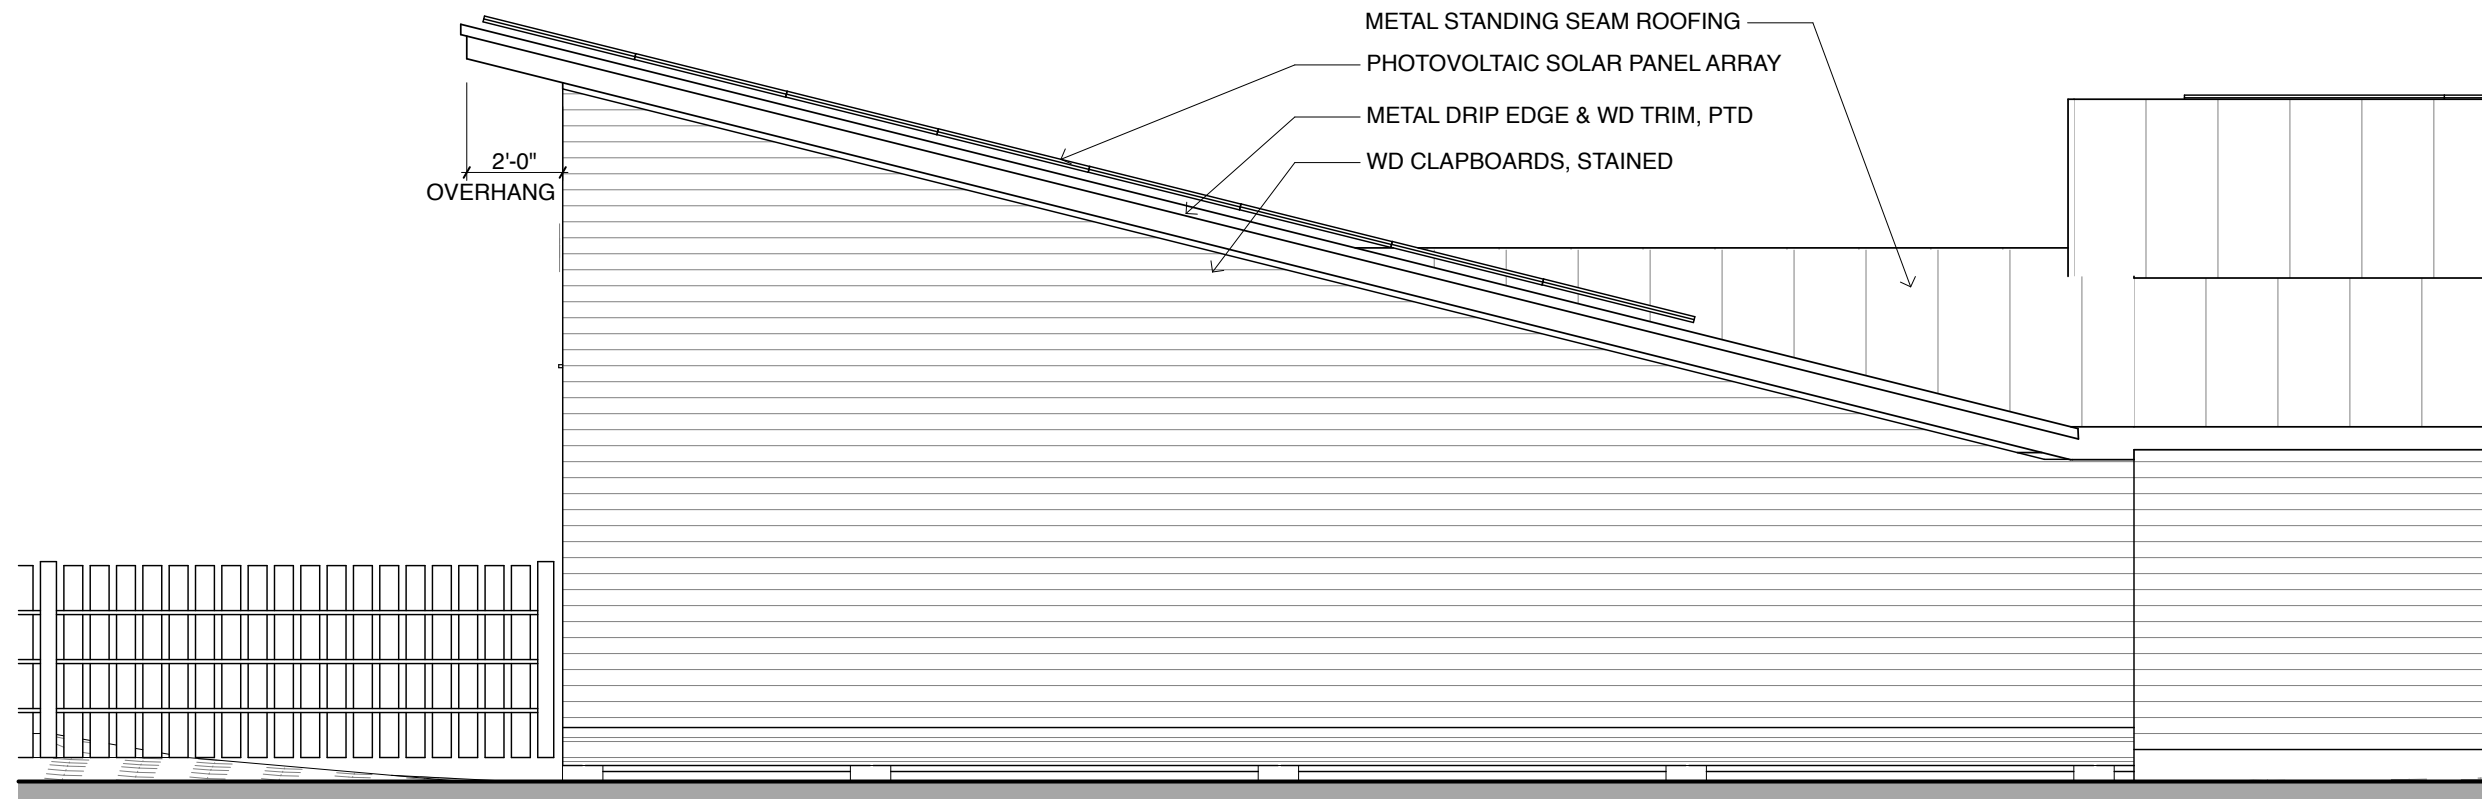

3 SIDE ELEVATION
SCALE: 1/4" = 1'-0"

