



New screen porch & Deck
For: Ms. Donna Binder
50 Mabel St. Portland, Me.

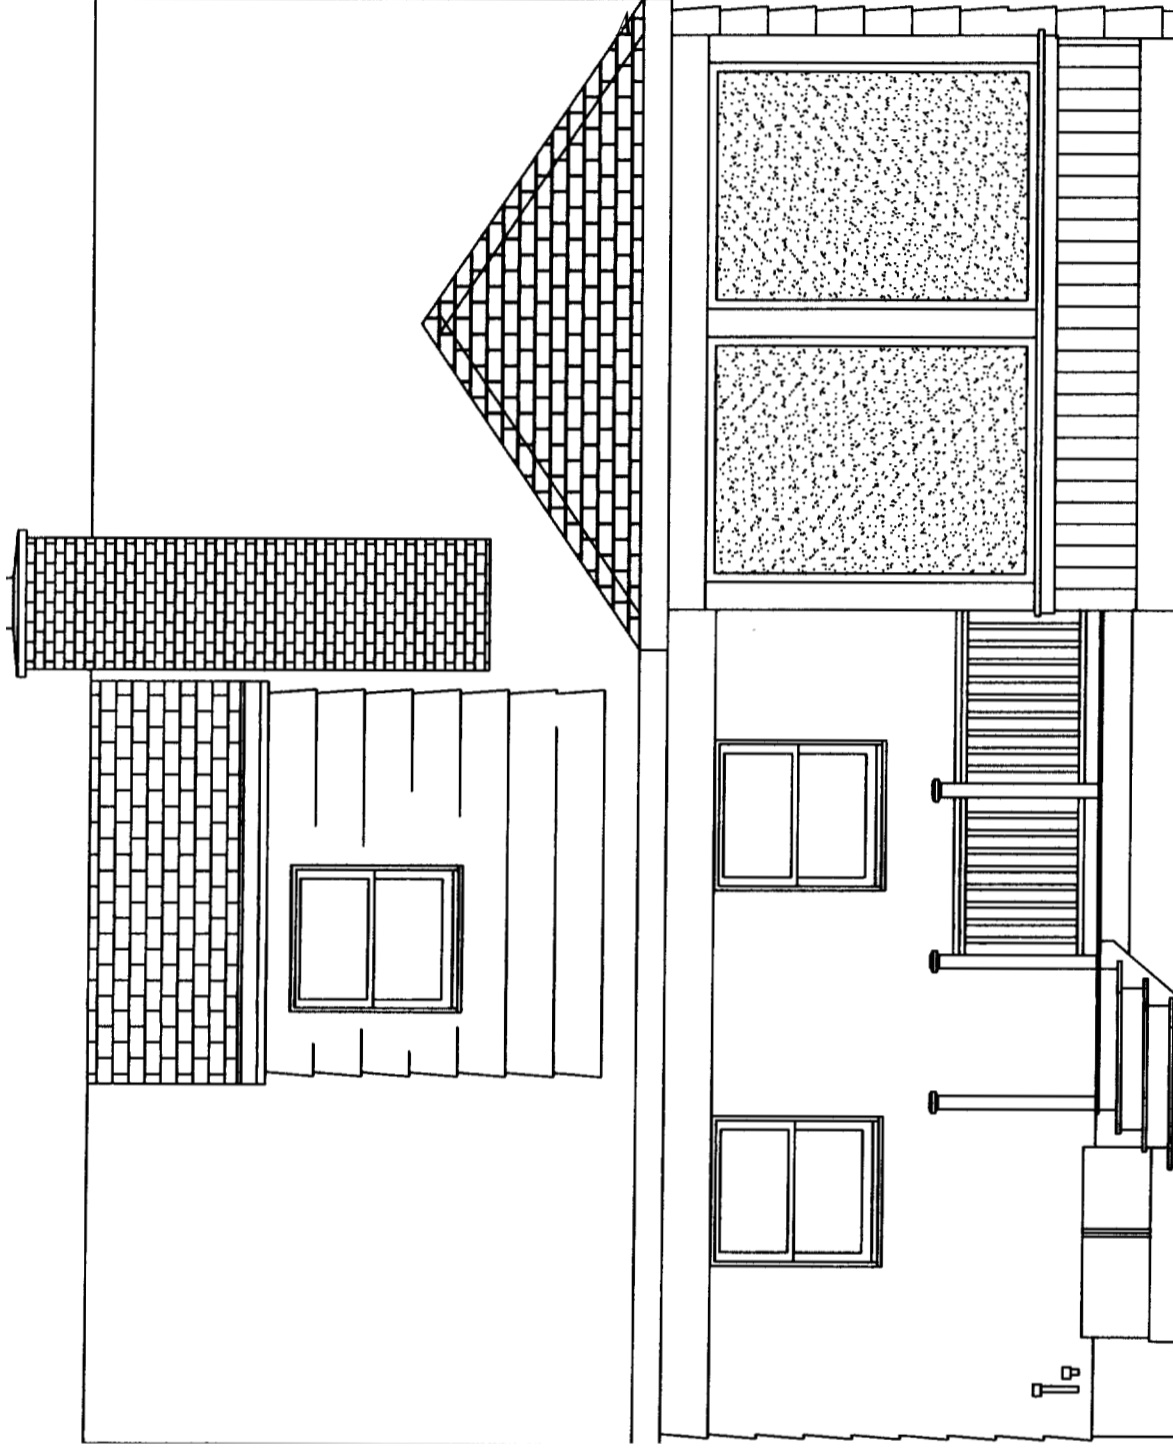

South Elevation

Mill Creek builders
797-7060

New screen porch & Deck
For: Ms. Donna Binder
50 Mabel St. Portland, Me.

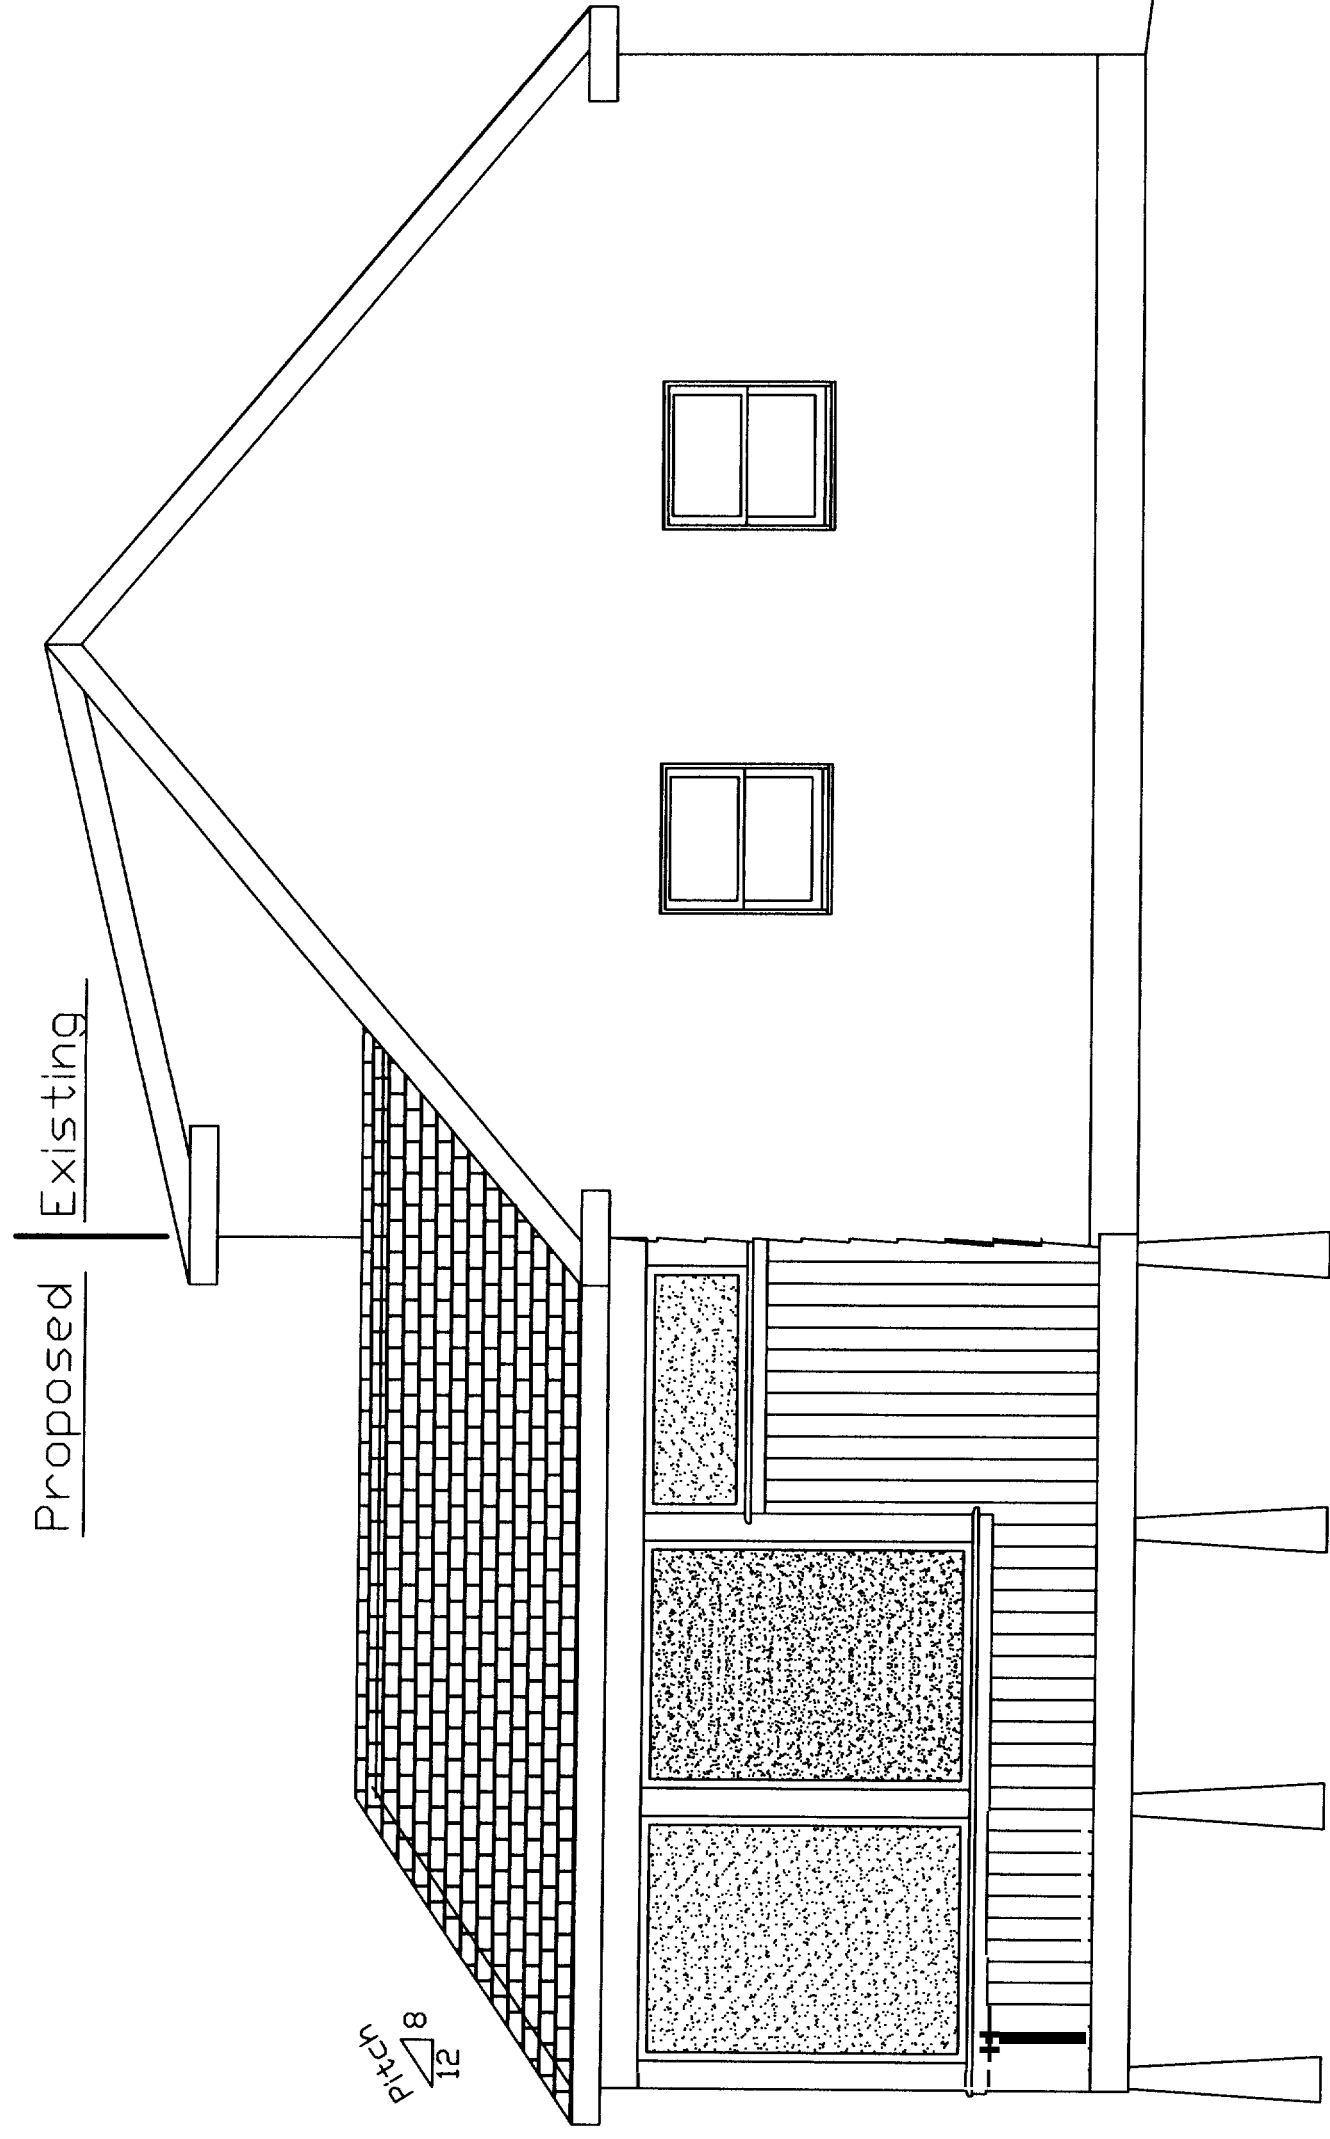

Proposed | Existing

21/8
Pitch


New screen porch & Deck
For: Ms. Donna Binder
50 Mabel St. Portland, Me.

East Elevation

Mill Creek Builders
797-706

JUN 18 2004
RECEIVED

New screen porch & Deck
For: Ms. Donna Binder
50 Mabel St. Portland, Me.

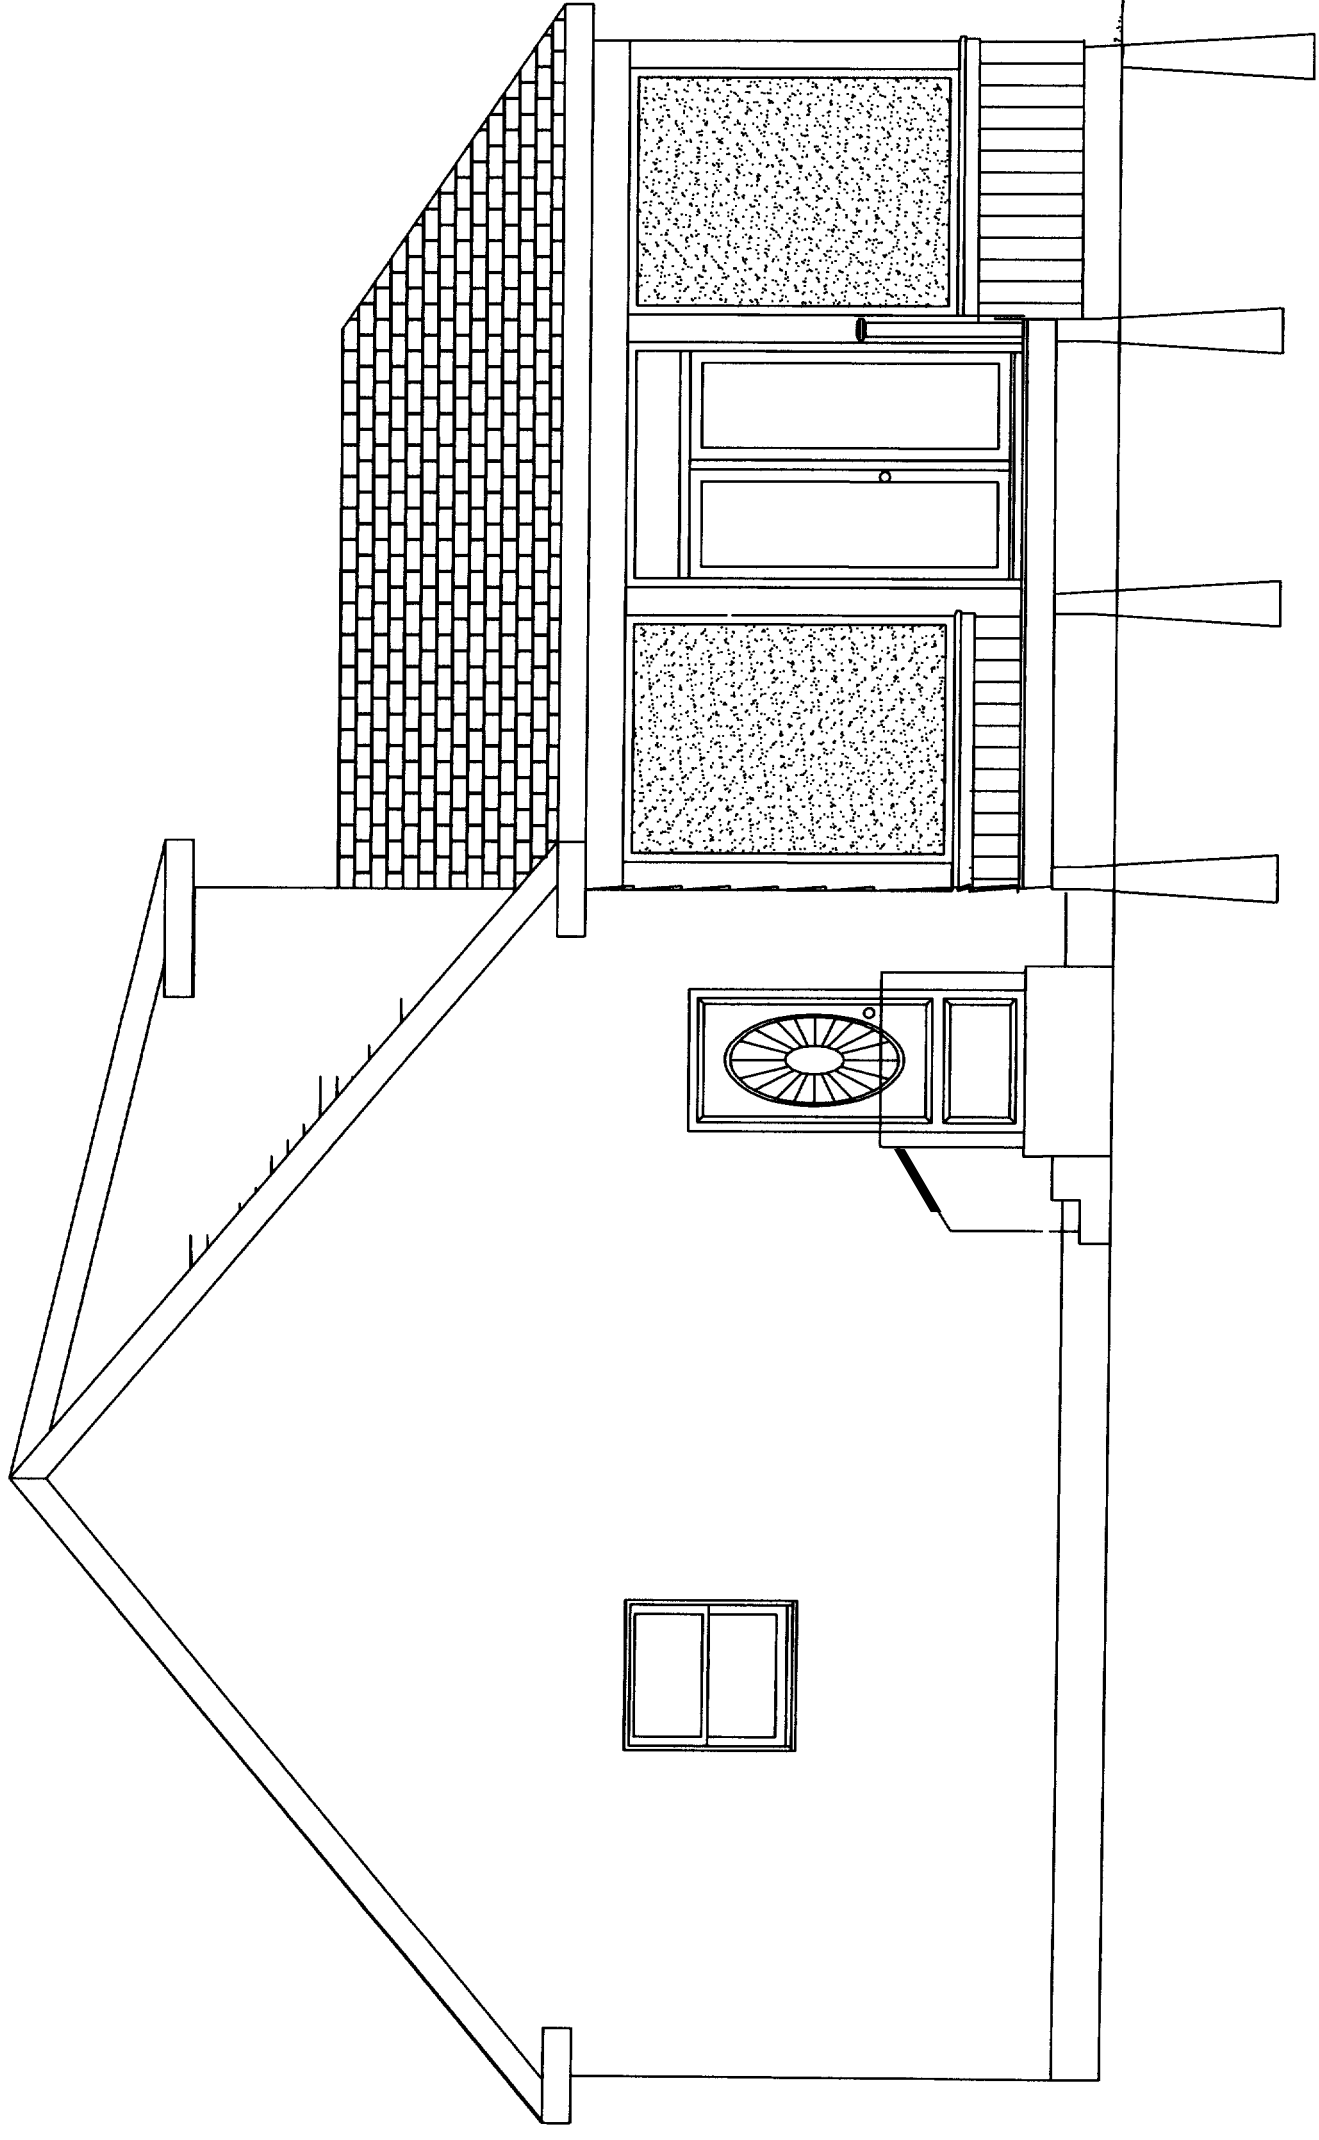


West elevation

Mill Creek builders
797-7060

New screen porch & Deck
 For: Ms. Donna Binder
 50 Makel St. Portland, Me.

- 2X6T&G Spruce roof decking
- 2X6 Spruce Rafters
- 2X6 Spruce collarties
- 2X8 Spruce Hip Rafters
- (3) 2X10s-Porch Beam
- 6X6 P.T Posts
- 2X6 P.t Kneewall
- 5/4X6 Composite Decking
- Joists sized as drawn

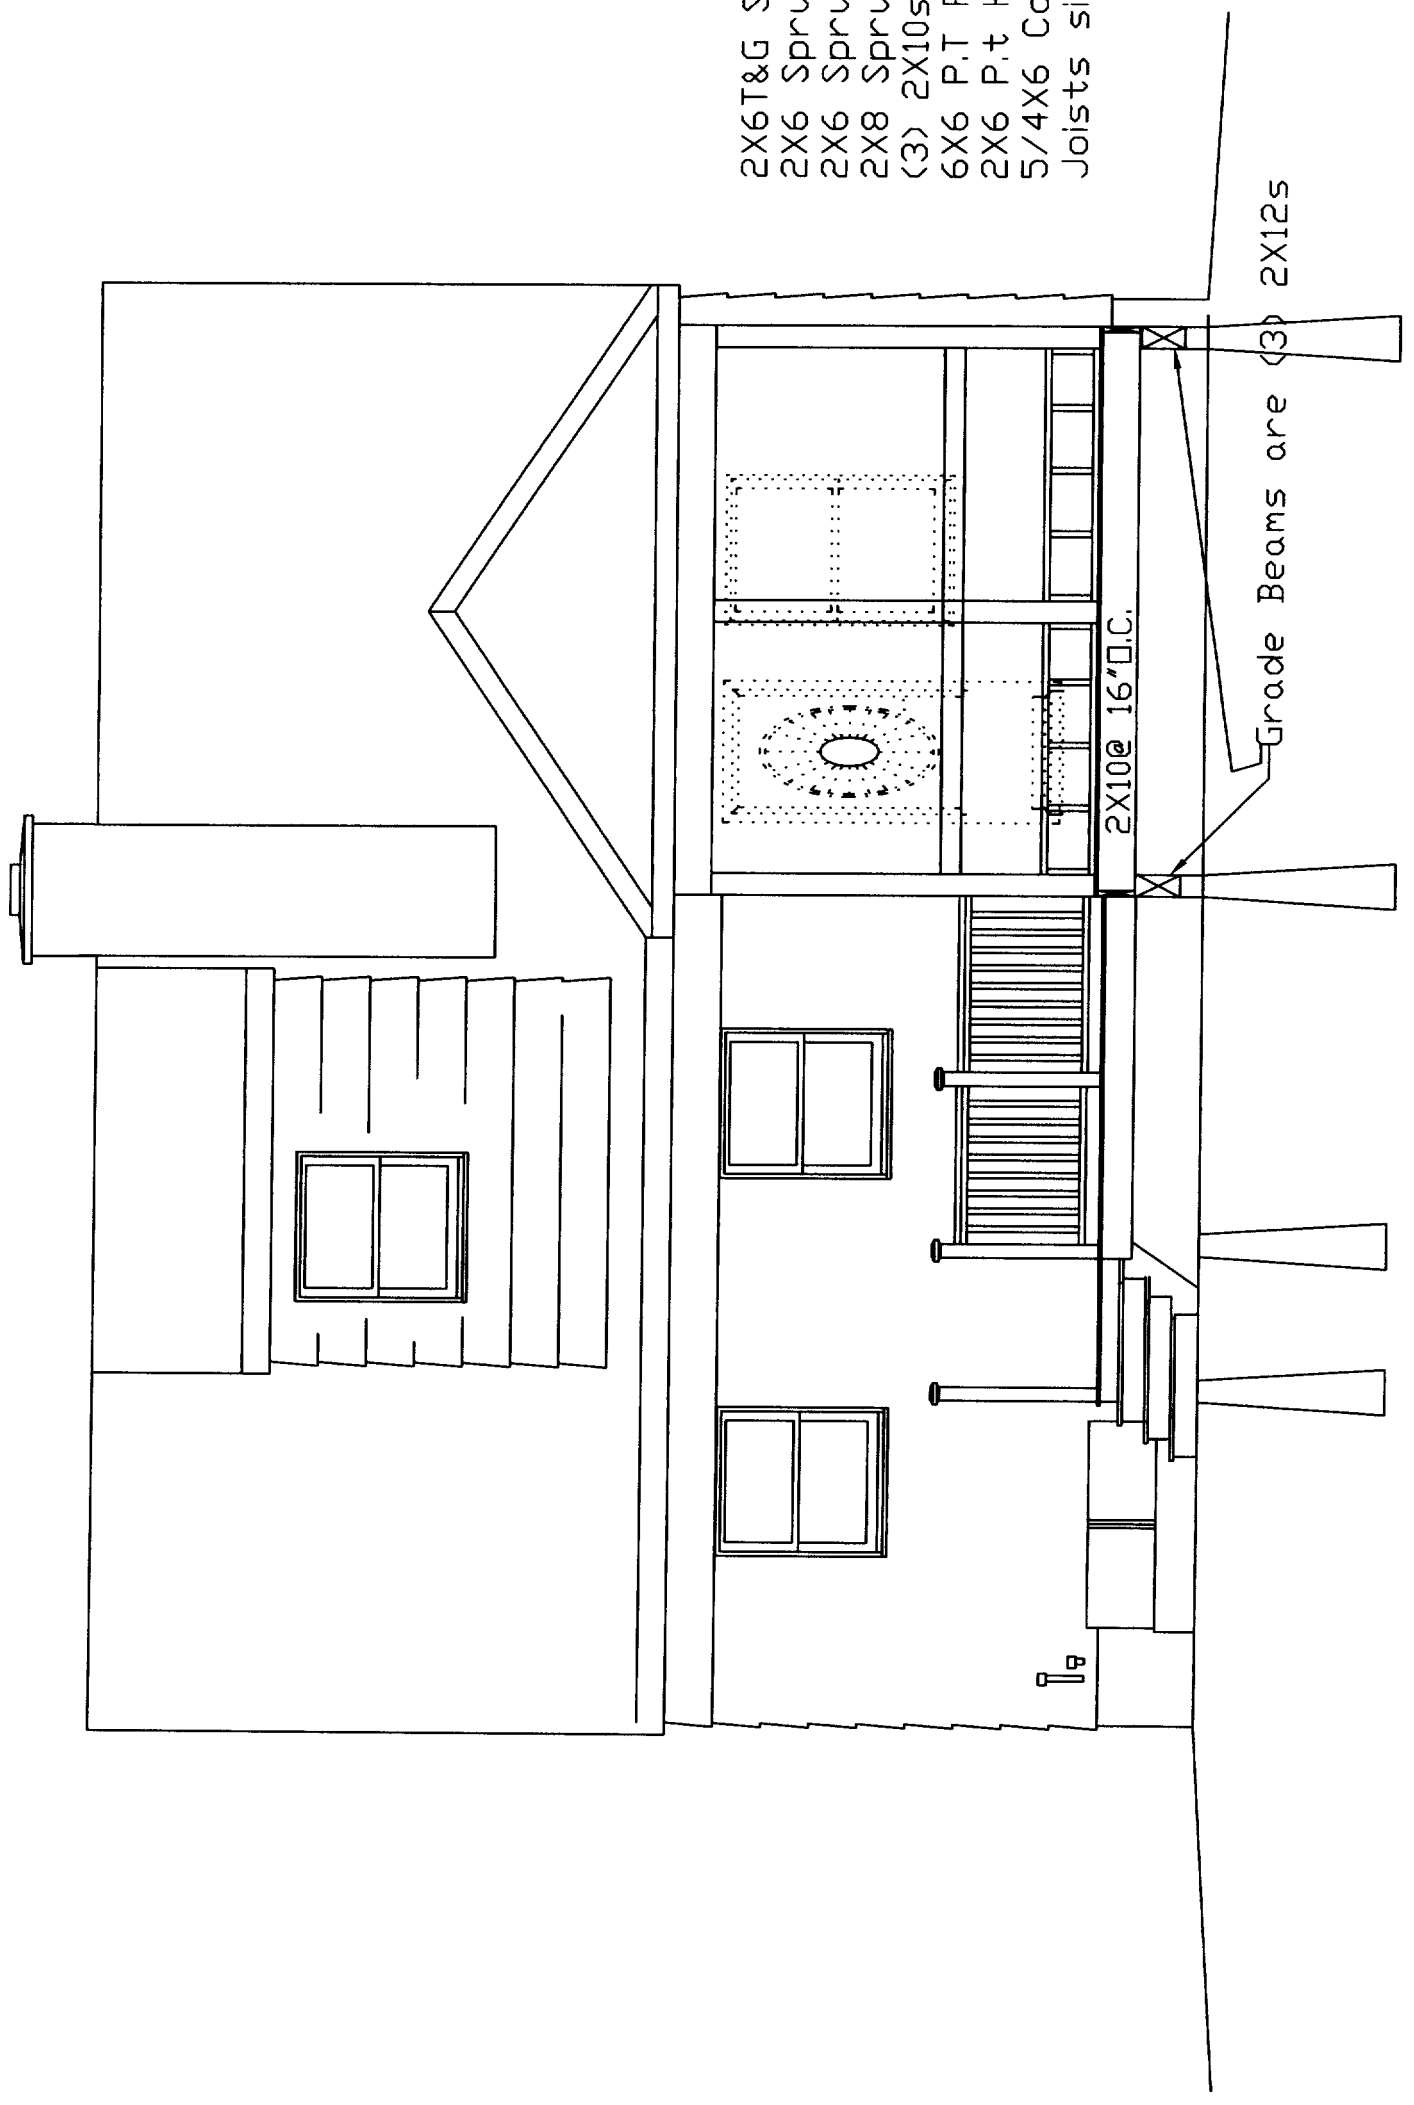

Wall and roof Section
 Scale: 1/4" = 1 Foot


Mill Creek builders
 797-7060

JUN 18 2004

RECEIVED

D

New screen porch & Deck
For: Ms. Donna Binder
50 Makel St. Portland, Me.

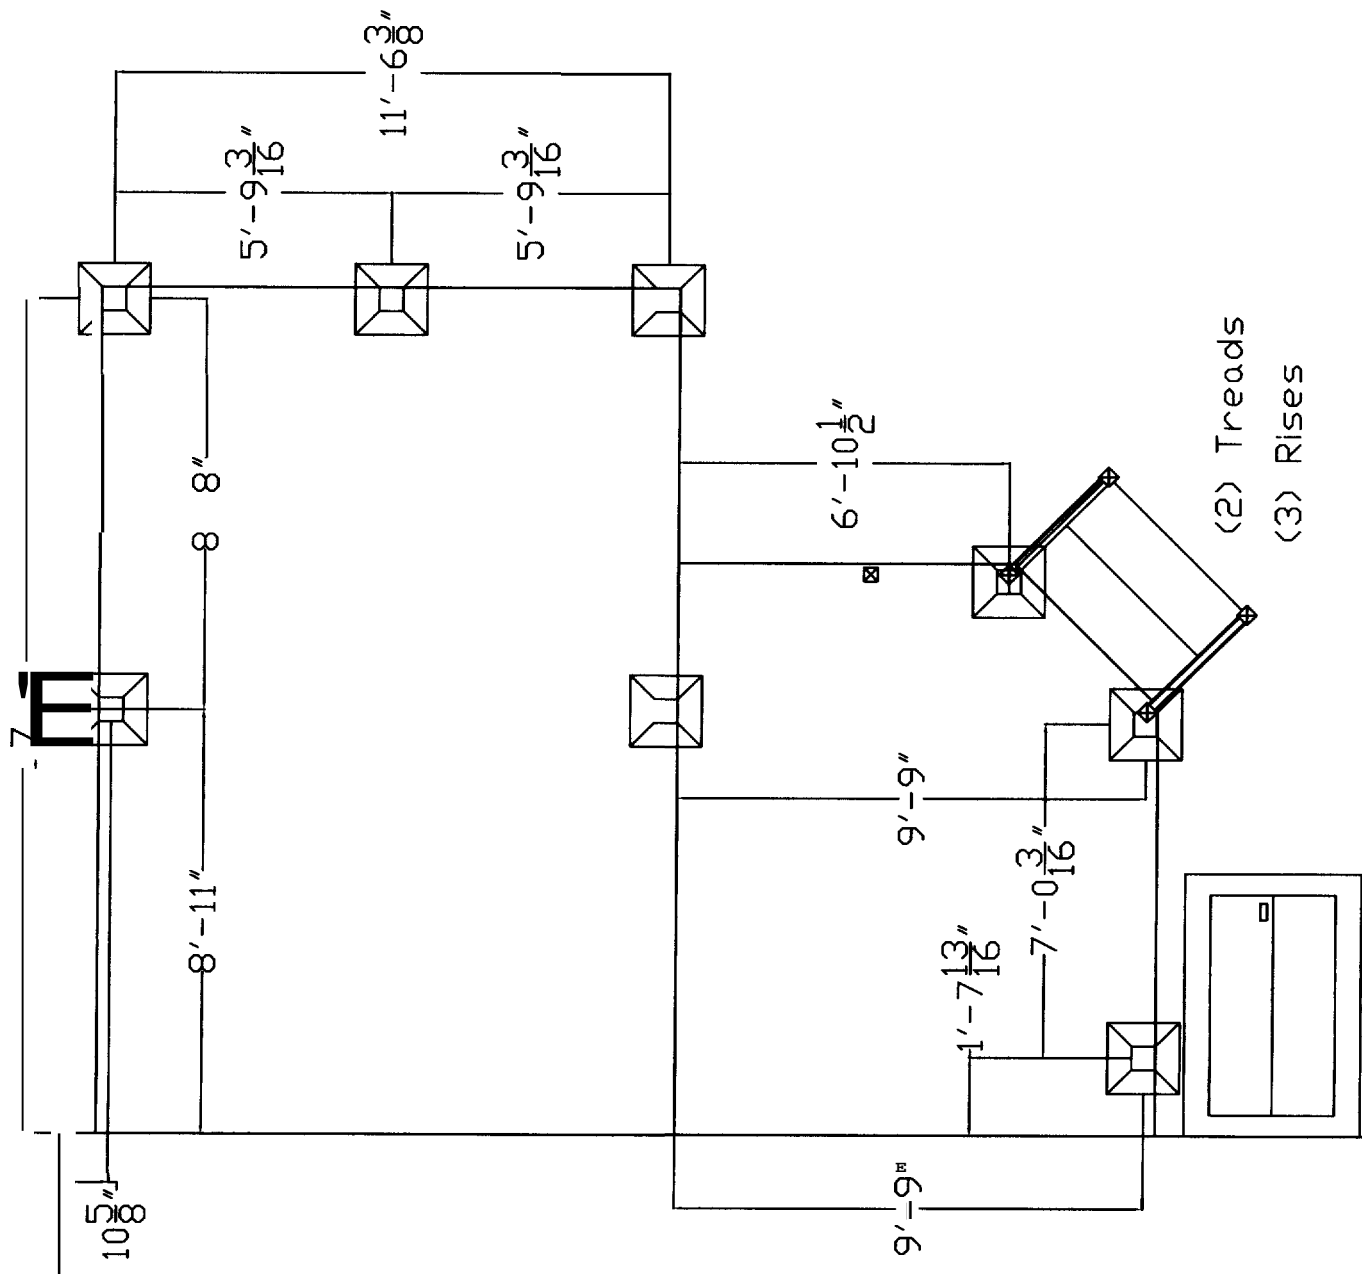

Existing House

(2) Treads
(3) Rises

Foundation Plan
Scale: 1/4" = 1 Foot

Mill Creek builders
797-7060

