

PROSPECT




DESIGN


58 FORE ST. PORTLAND, ME  
 www.prospectdesign.me  
 T: 207 - 749 - 7400

SECTION  
 1/4" = 1'-0"

TYPICAL BUILDING SECTION  
 COOK BOGGIATTO

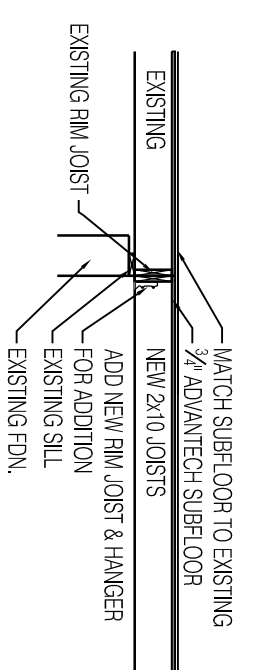

VIEW #2 DETAIL - ADDITION @ EXISTING FDN.  
 1/4" = 1'-0"

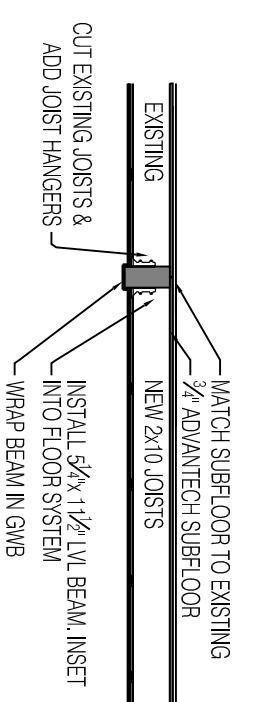

VIEW #3 DETAIL - ADDITION @ SECOND FLOOR  
 1/4" = 1'-0"

DATE:	2.21.2014
DRAWN BY:	BB
<b>A-3.1</b>	