


1 1/2 STORY DEFINITION
 FIRST FLOOR AREA = 192 SQ.FT.
 SECOND FLOOR AREA @ 4' INTERIOR = 126 SQ.FT.

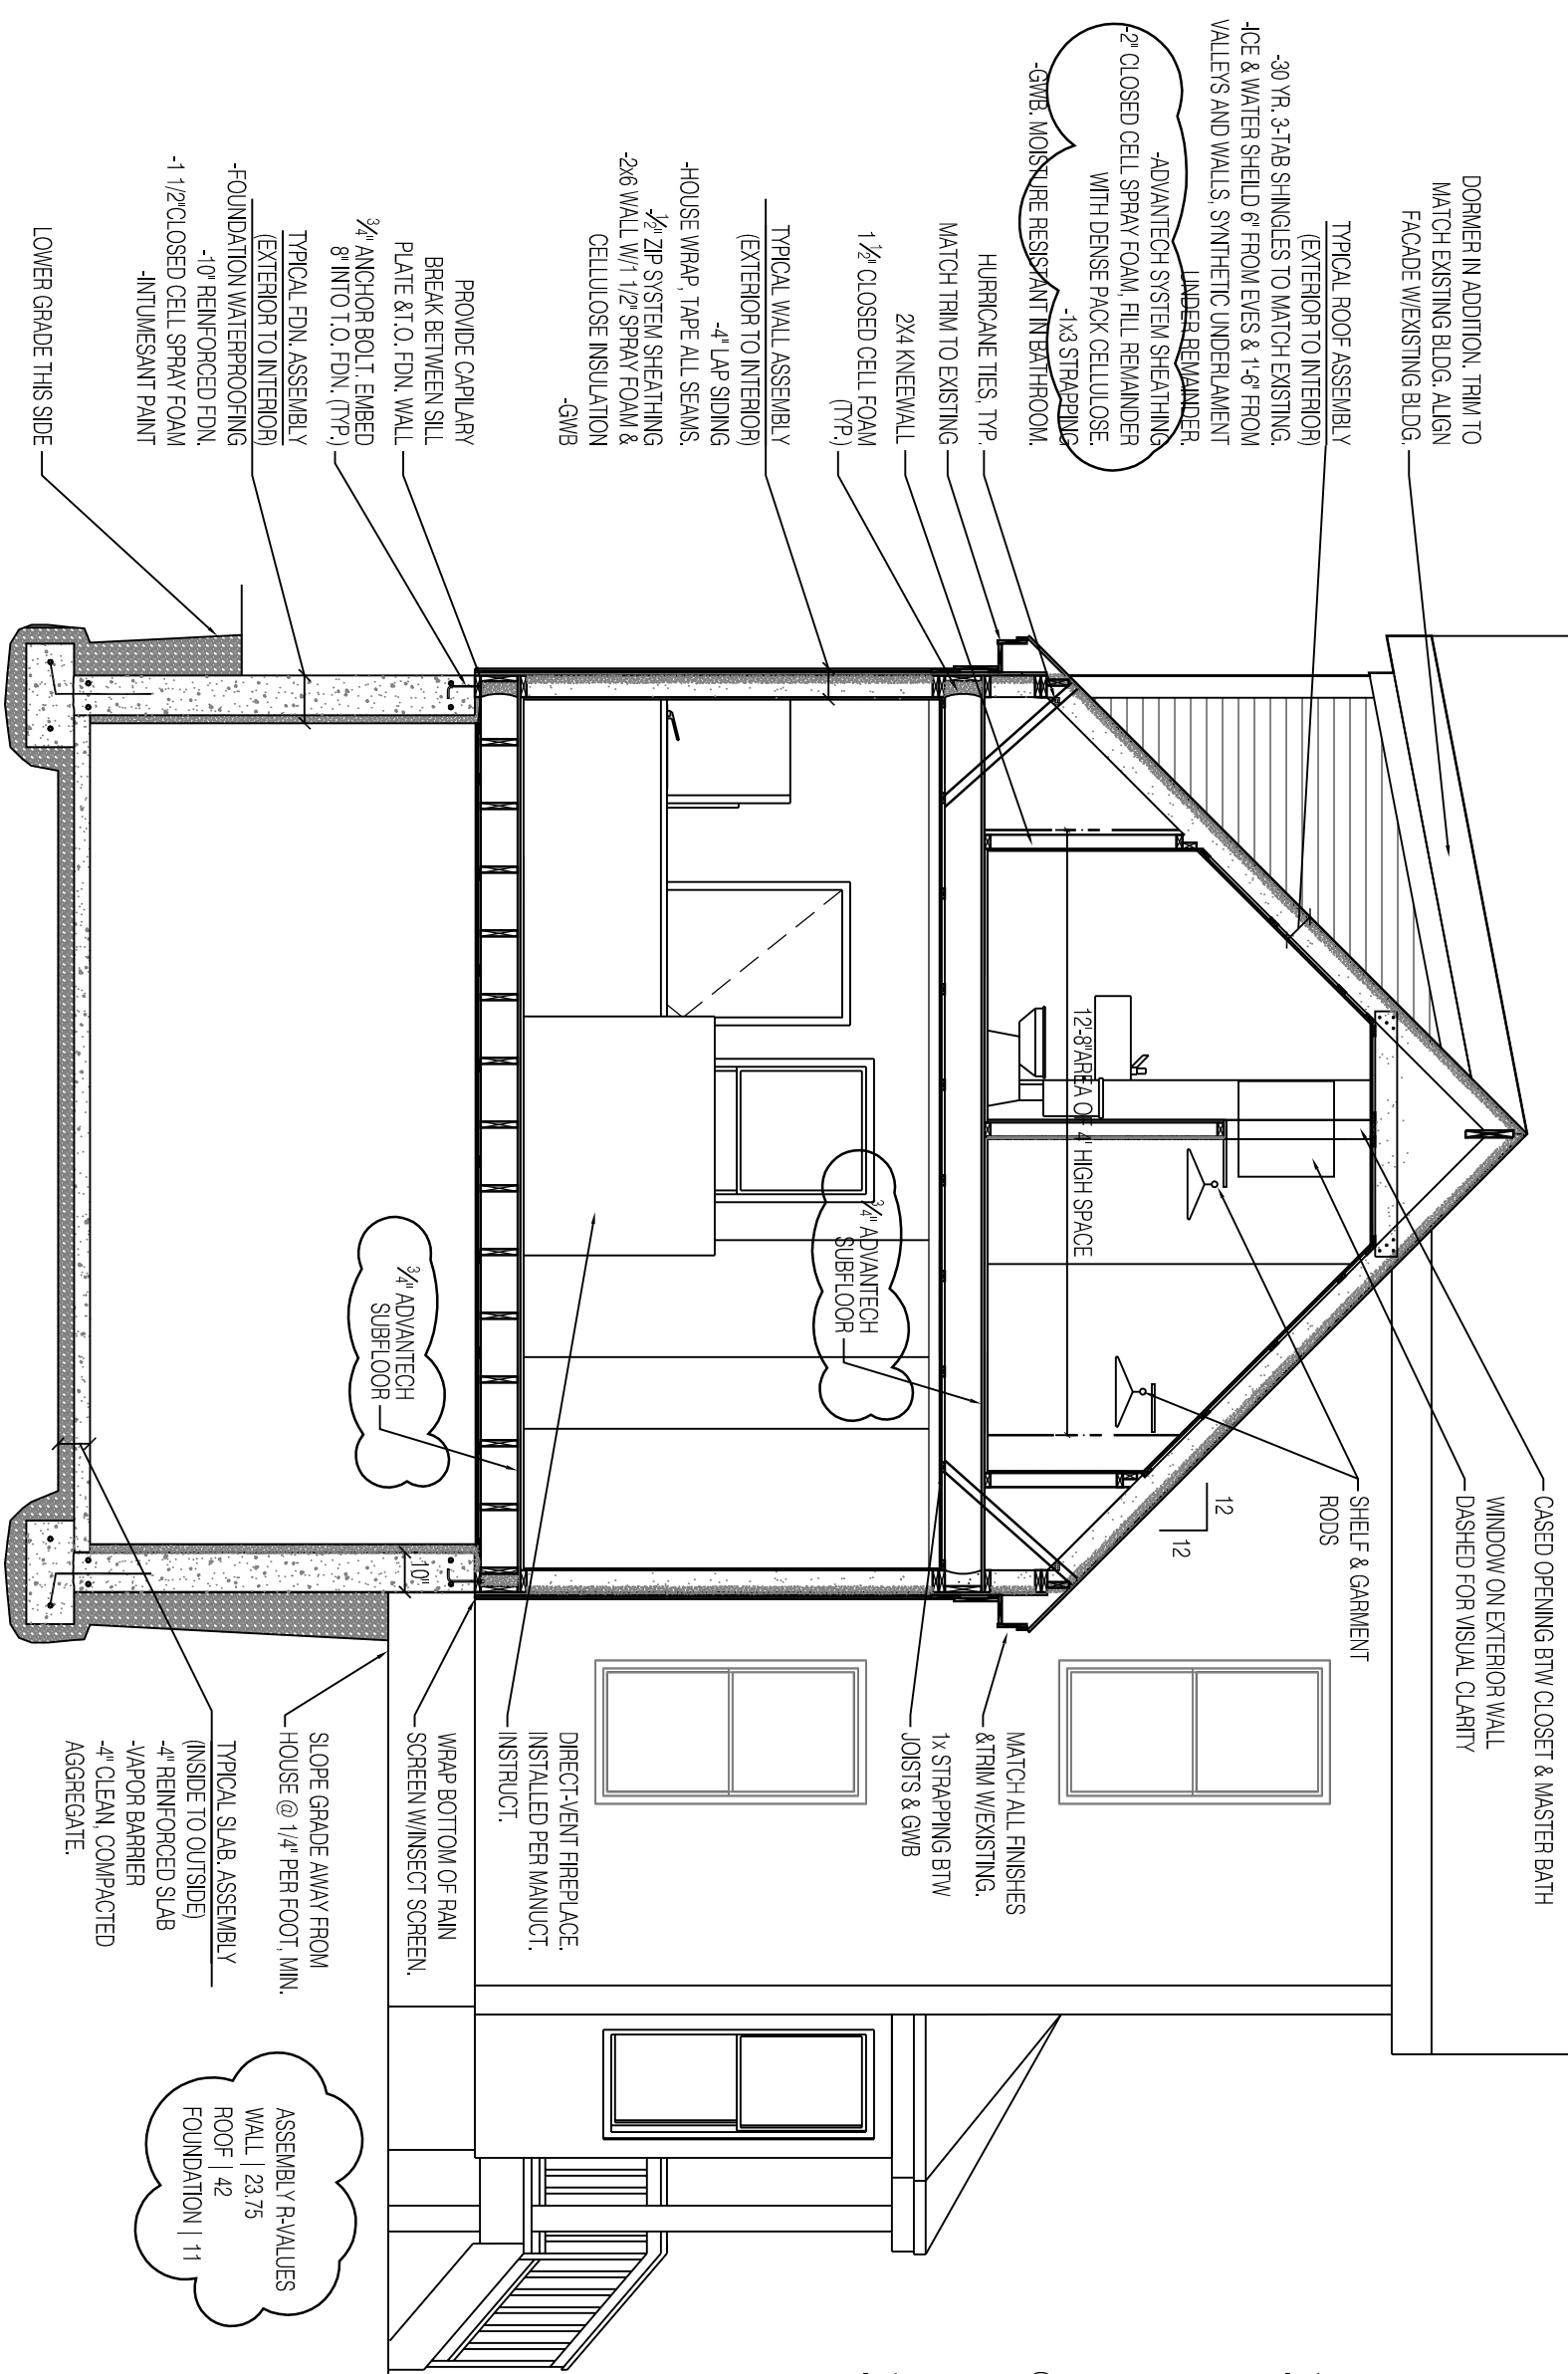

PROSPECT




DESIGN


58 FORE ST. PORTLAND, ME
 www.prospectdesign.me

T: 207 - 749 - 7400


SECTION
 1/4" = 1'-0"

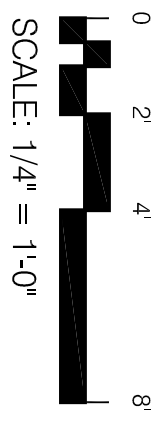

TYPICAL BUILDING SECTION
 COOK BOGGIATTO

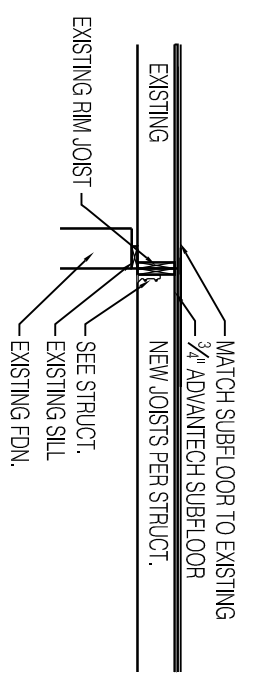

VIEW #2 DETAIL - ADDITION @ EXISTING FDN.
 1/4" = 1'-0"

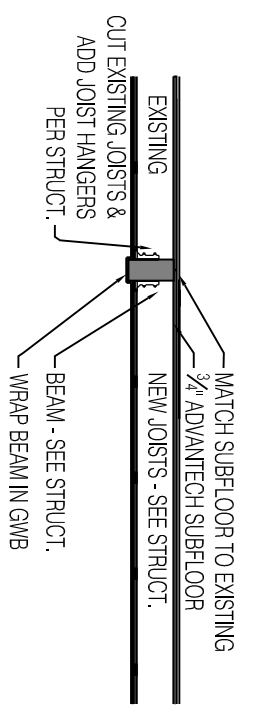

VIEW #3 DETAIL - ADDITION @ SECOND FLOOR
 1/4" = 1'-0"

| | |
|-----------|----------|
| DATE: | 5.8.2014 |
| DRAWN BY: | BB |

A-3.1