


PROSPECT


DESIGN

58 FORE ST. PORTLAND, ME
 www.prospectdesign.me
 T: 207-749-7400

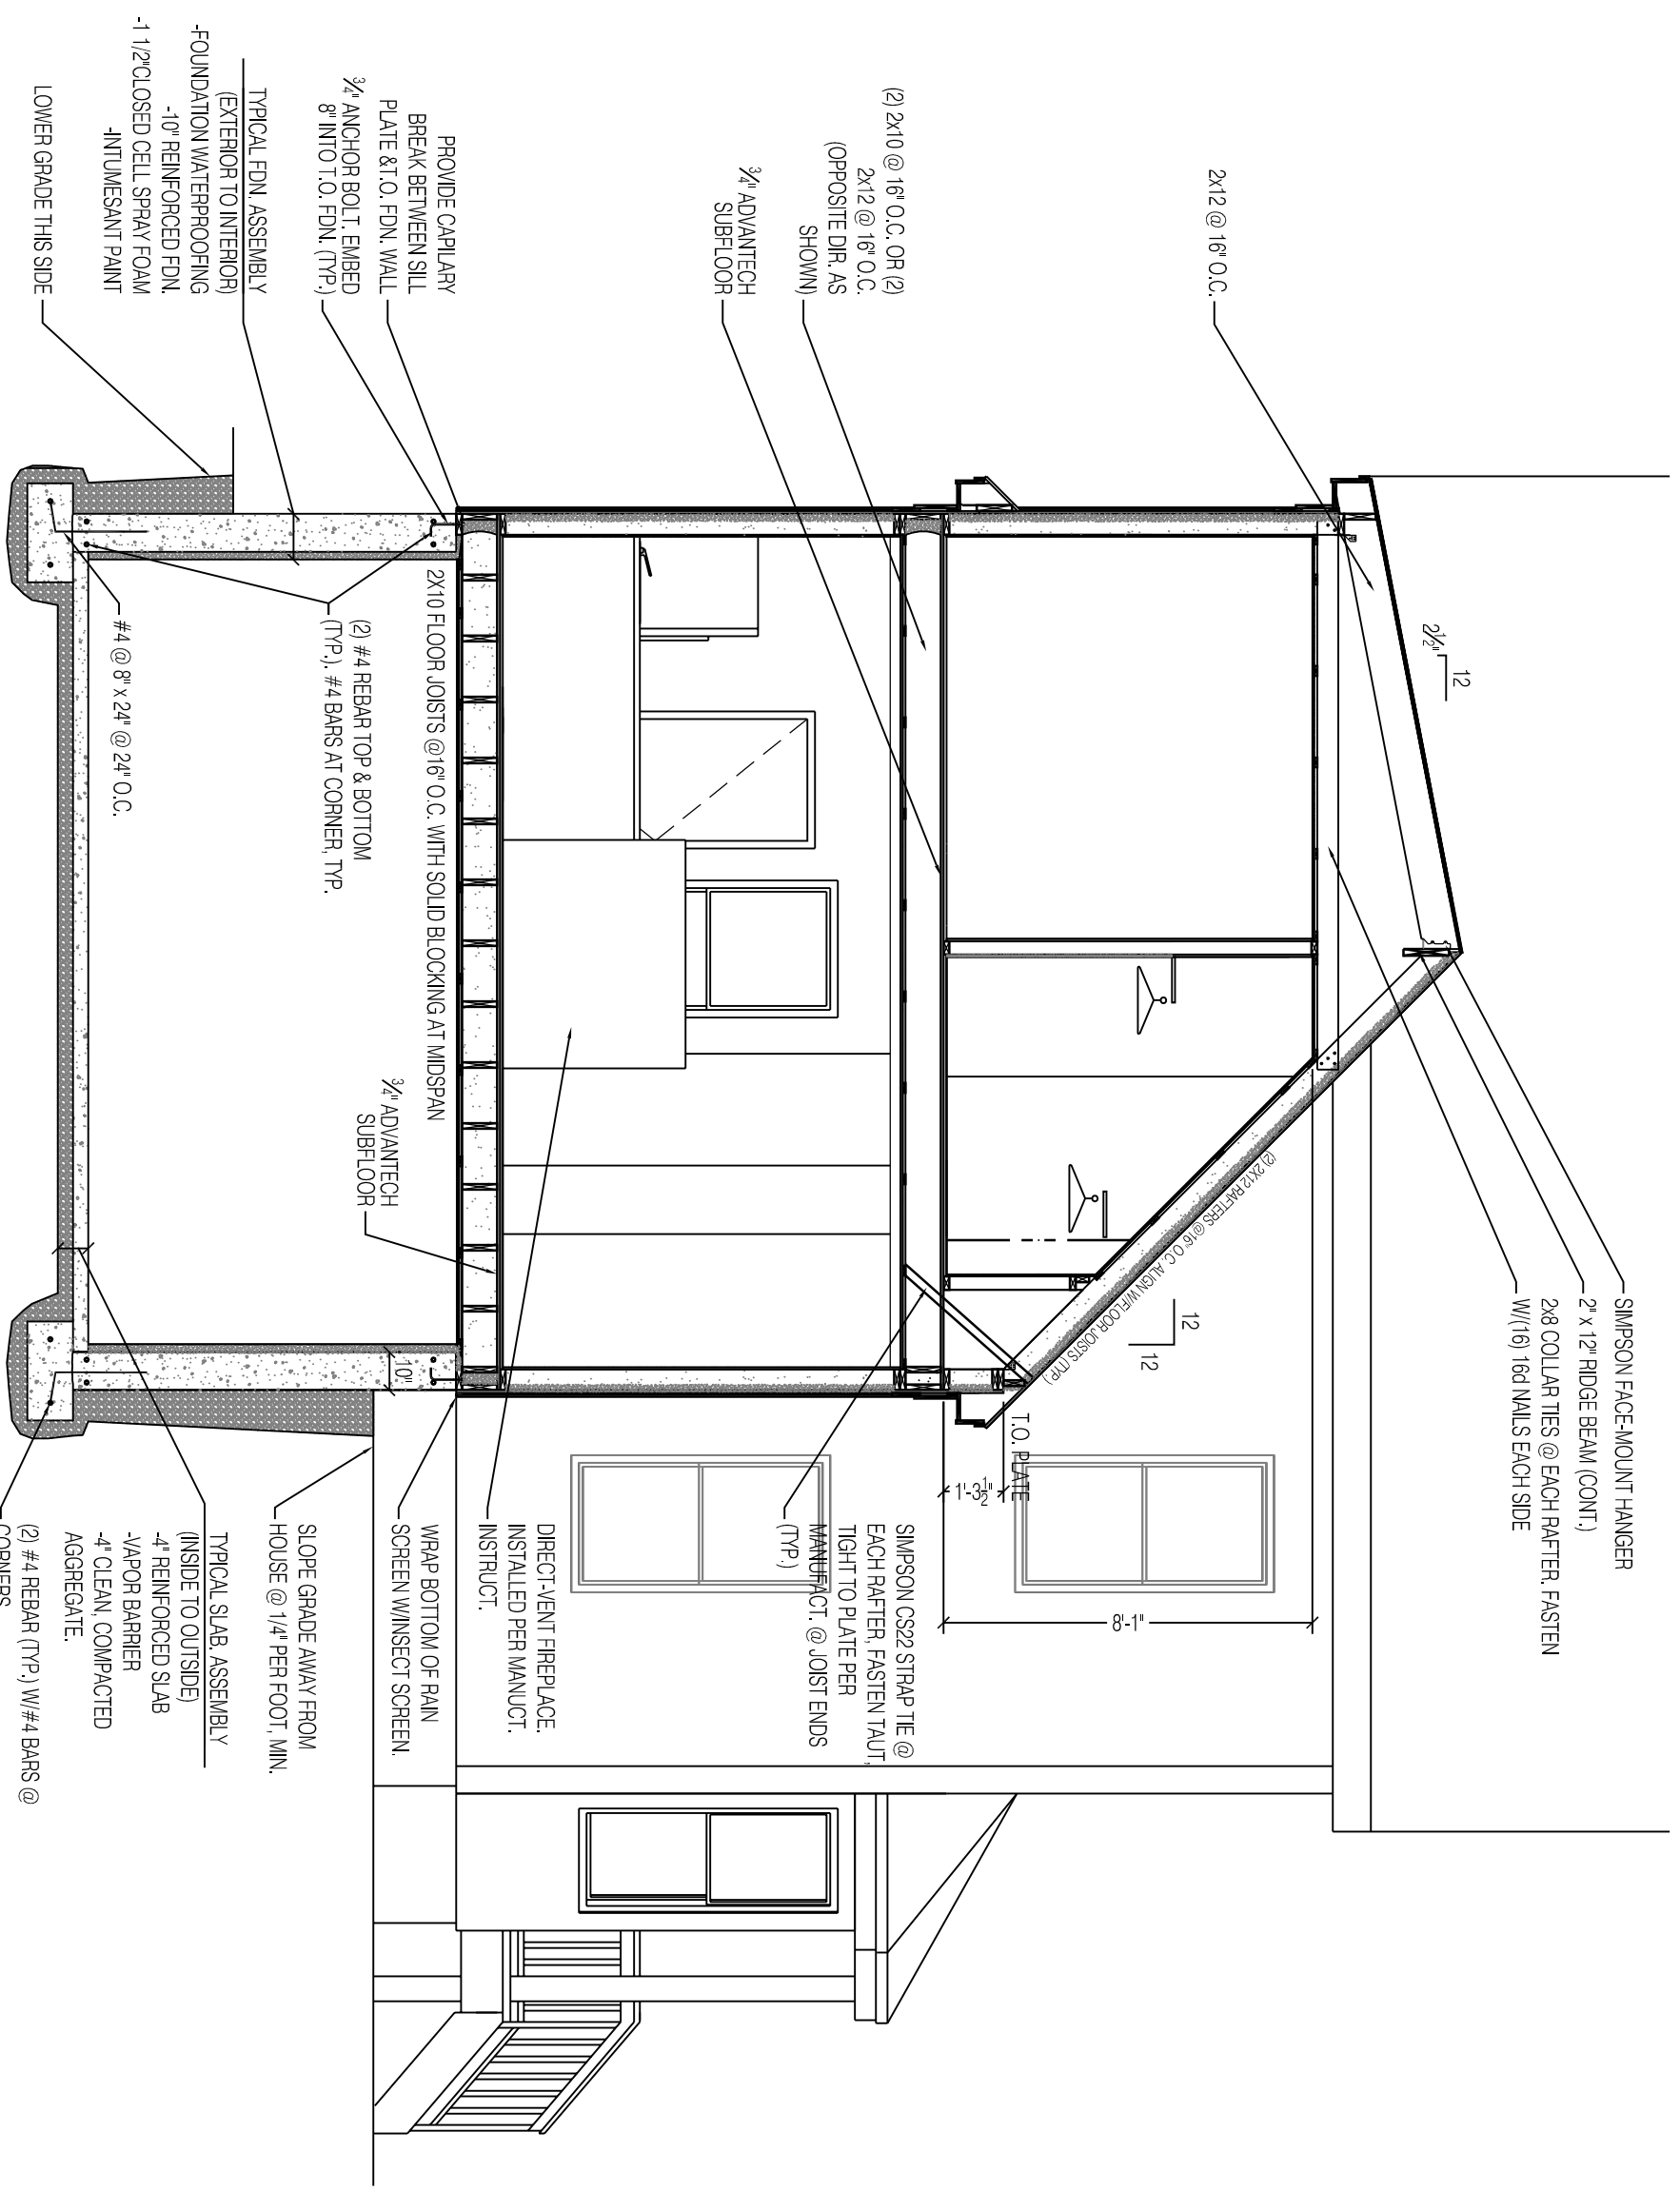

FRAMING SECTION
 1/4" = 1'-0"

STRUCTURAL FRAMING NOTES
 COOK BOGGIATTO

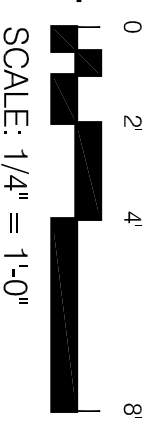

DATE:	5.8.2014
DRAWN BY:	BB

S-3.1