


New W6x20 Header
with 2x Top Plate
& Blocked Solid Web
Fastened with Thru-Bolts

GENERAL NOTES:

1. BUILDING CODE: IBC 2009
2. ALL DIMENSIONS AND CONDITIONS MUST BE VERIFIED IN THE FIELD.
3. PROVIDE TEMP. SHORING OF 2ND FLOOR AND ROOF AS REQUIRED TO INSTALL NEW HEADER.


DETAIL

Scale: 3/4"=1'-0"

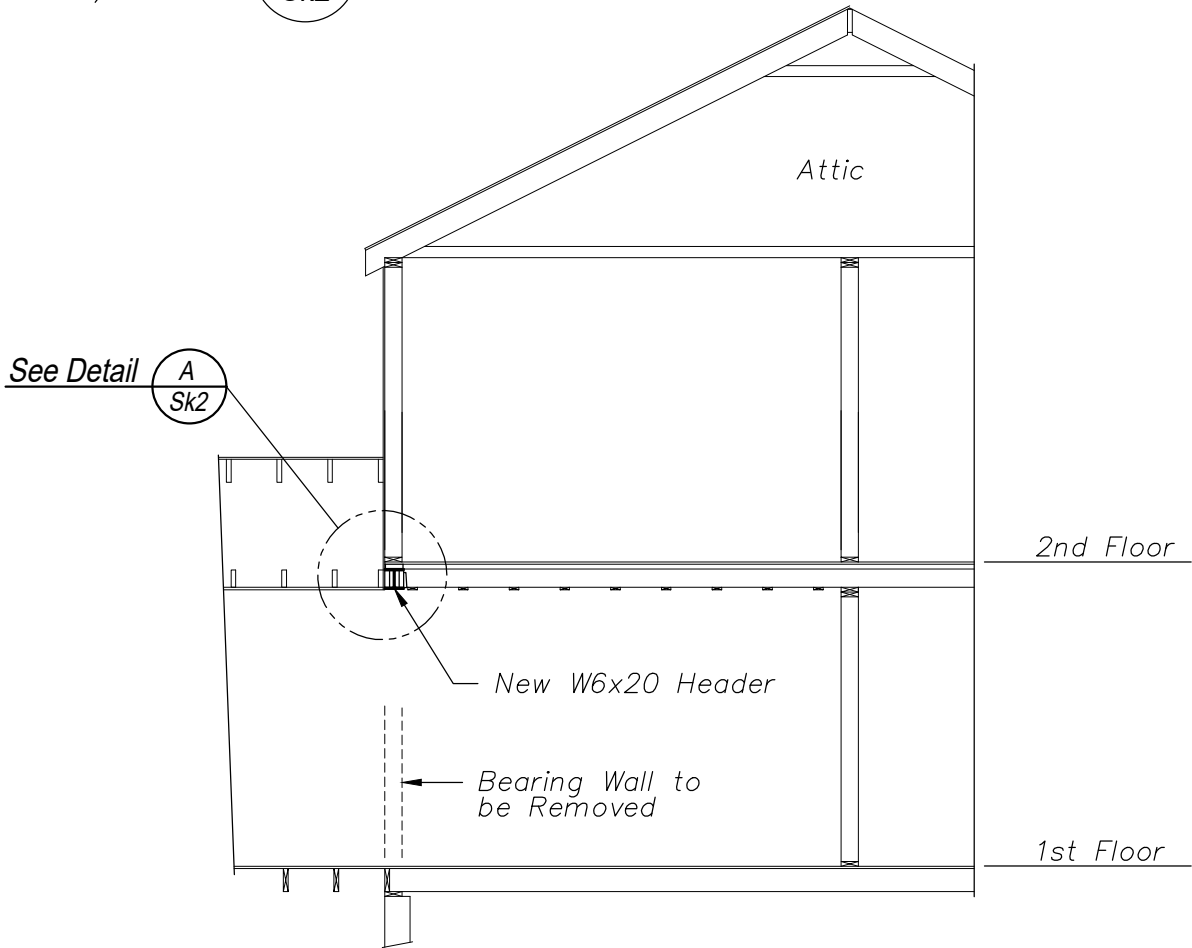

SECTION

Scale: 3/16" = 1'-0"

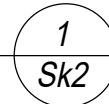

SEI

Shelley Engineering, Inc.

Structural Consultants
P.O. Box 1030
Gray, Maine 04039
Phone (207) 657-8031
www.ShelleyEngineering.com

78 Madeline Street
New Wall Opening

Portland

ME

Drawn By:

TGS

Date:

1/12/18

Sketch:

Sk2

Designed By:

TGS

Scale:

AS NOTED

Job No.:

2018-011