

C:\Users\Evan C\Documents\Dropbox\Bild Architecture\Projects\12019 - Group Main Stream Home\12019 - Drawings.dwg, A7.1, 3/13/2013 5:58:54 PM, COPYRIGHT: Reuse or reproduction of the contents of this document is not permitted without written permission of Bild Architecture LLC

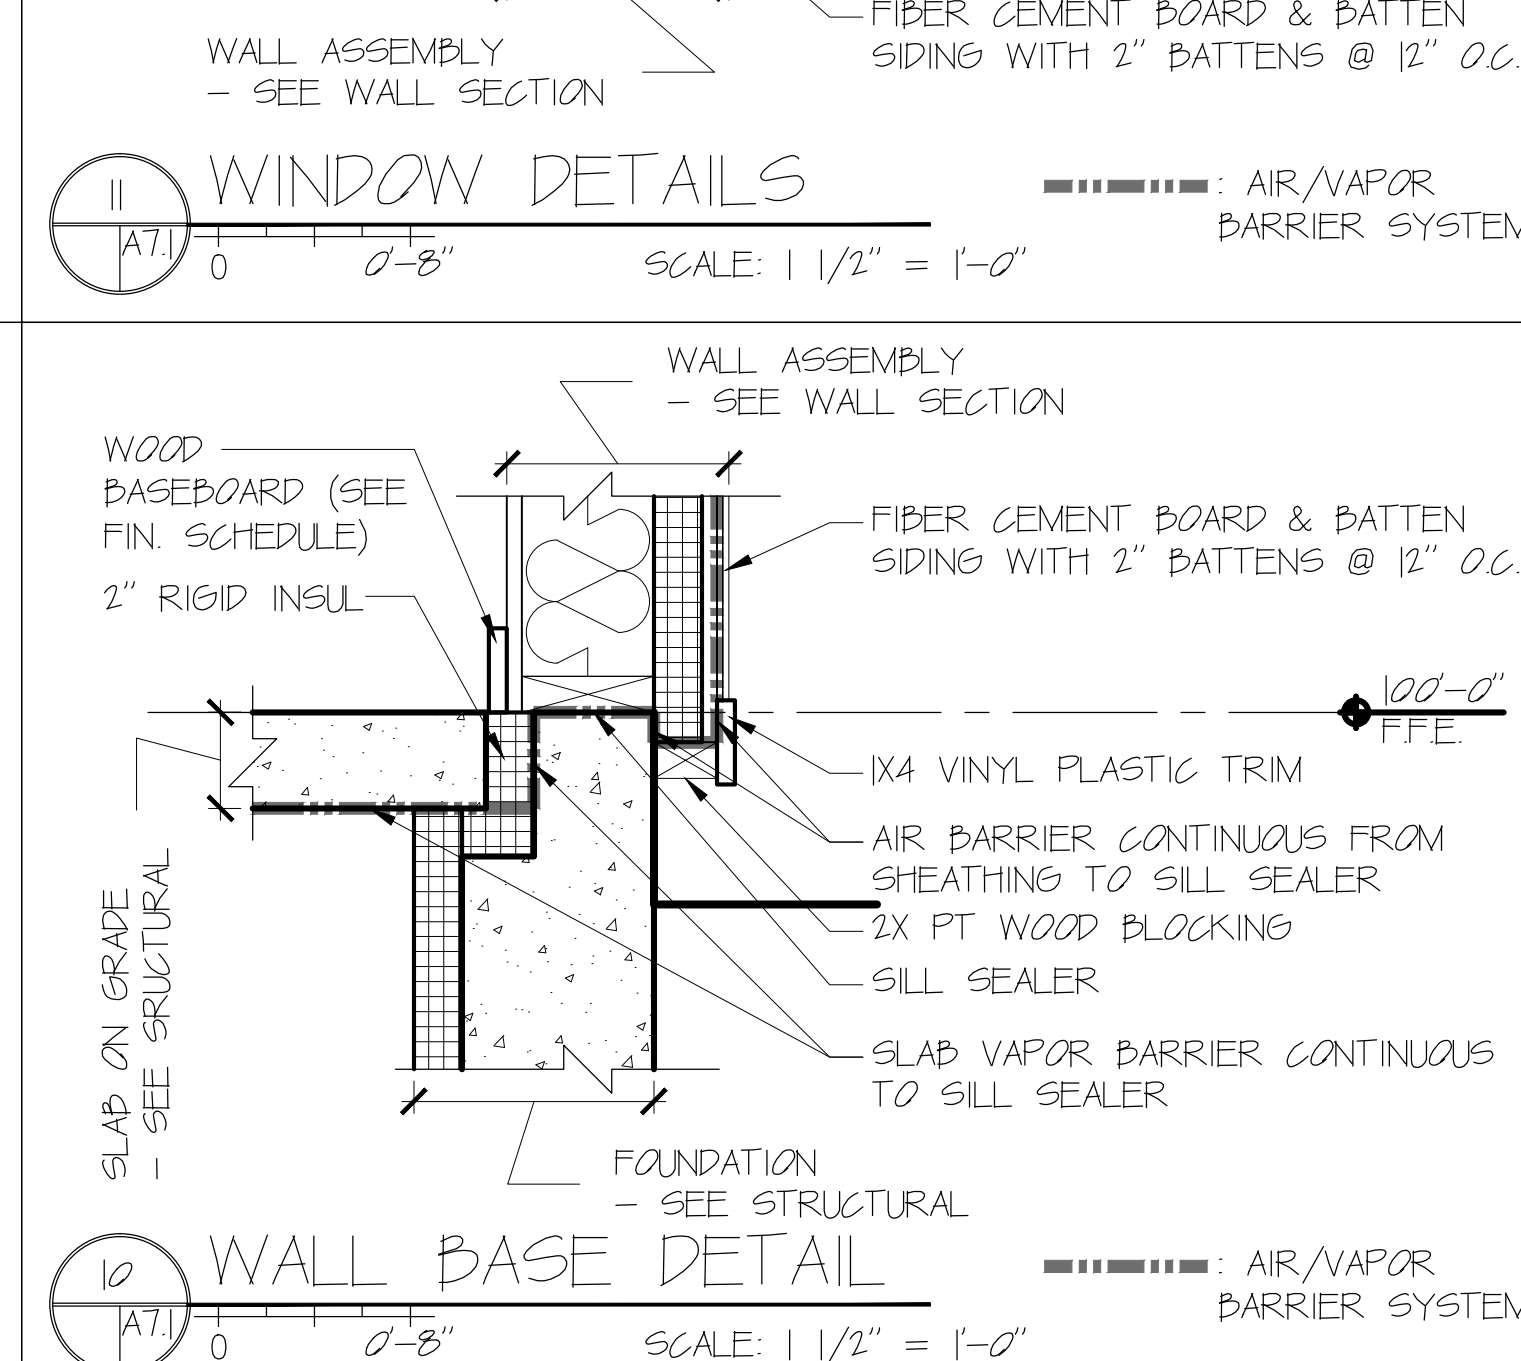
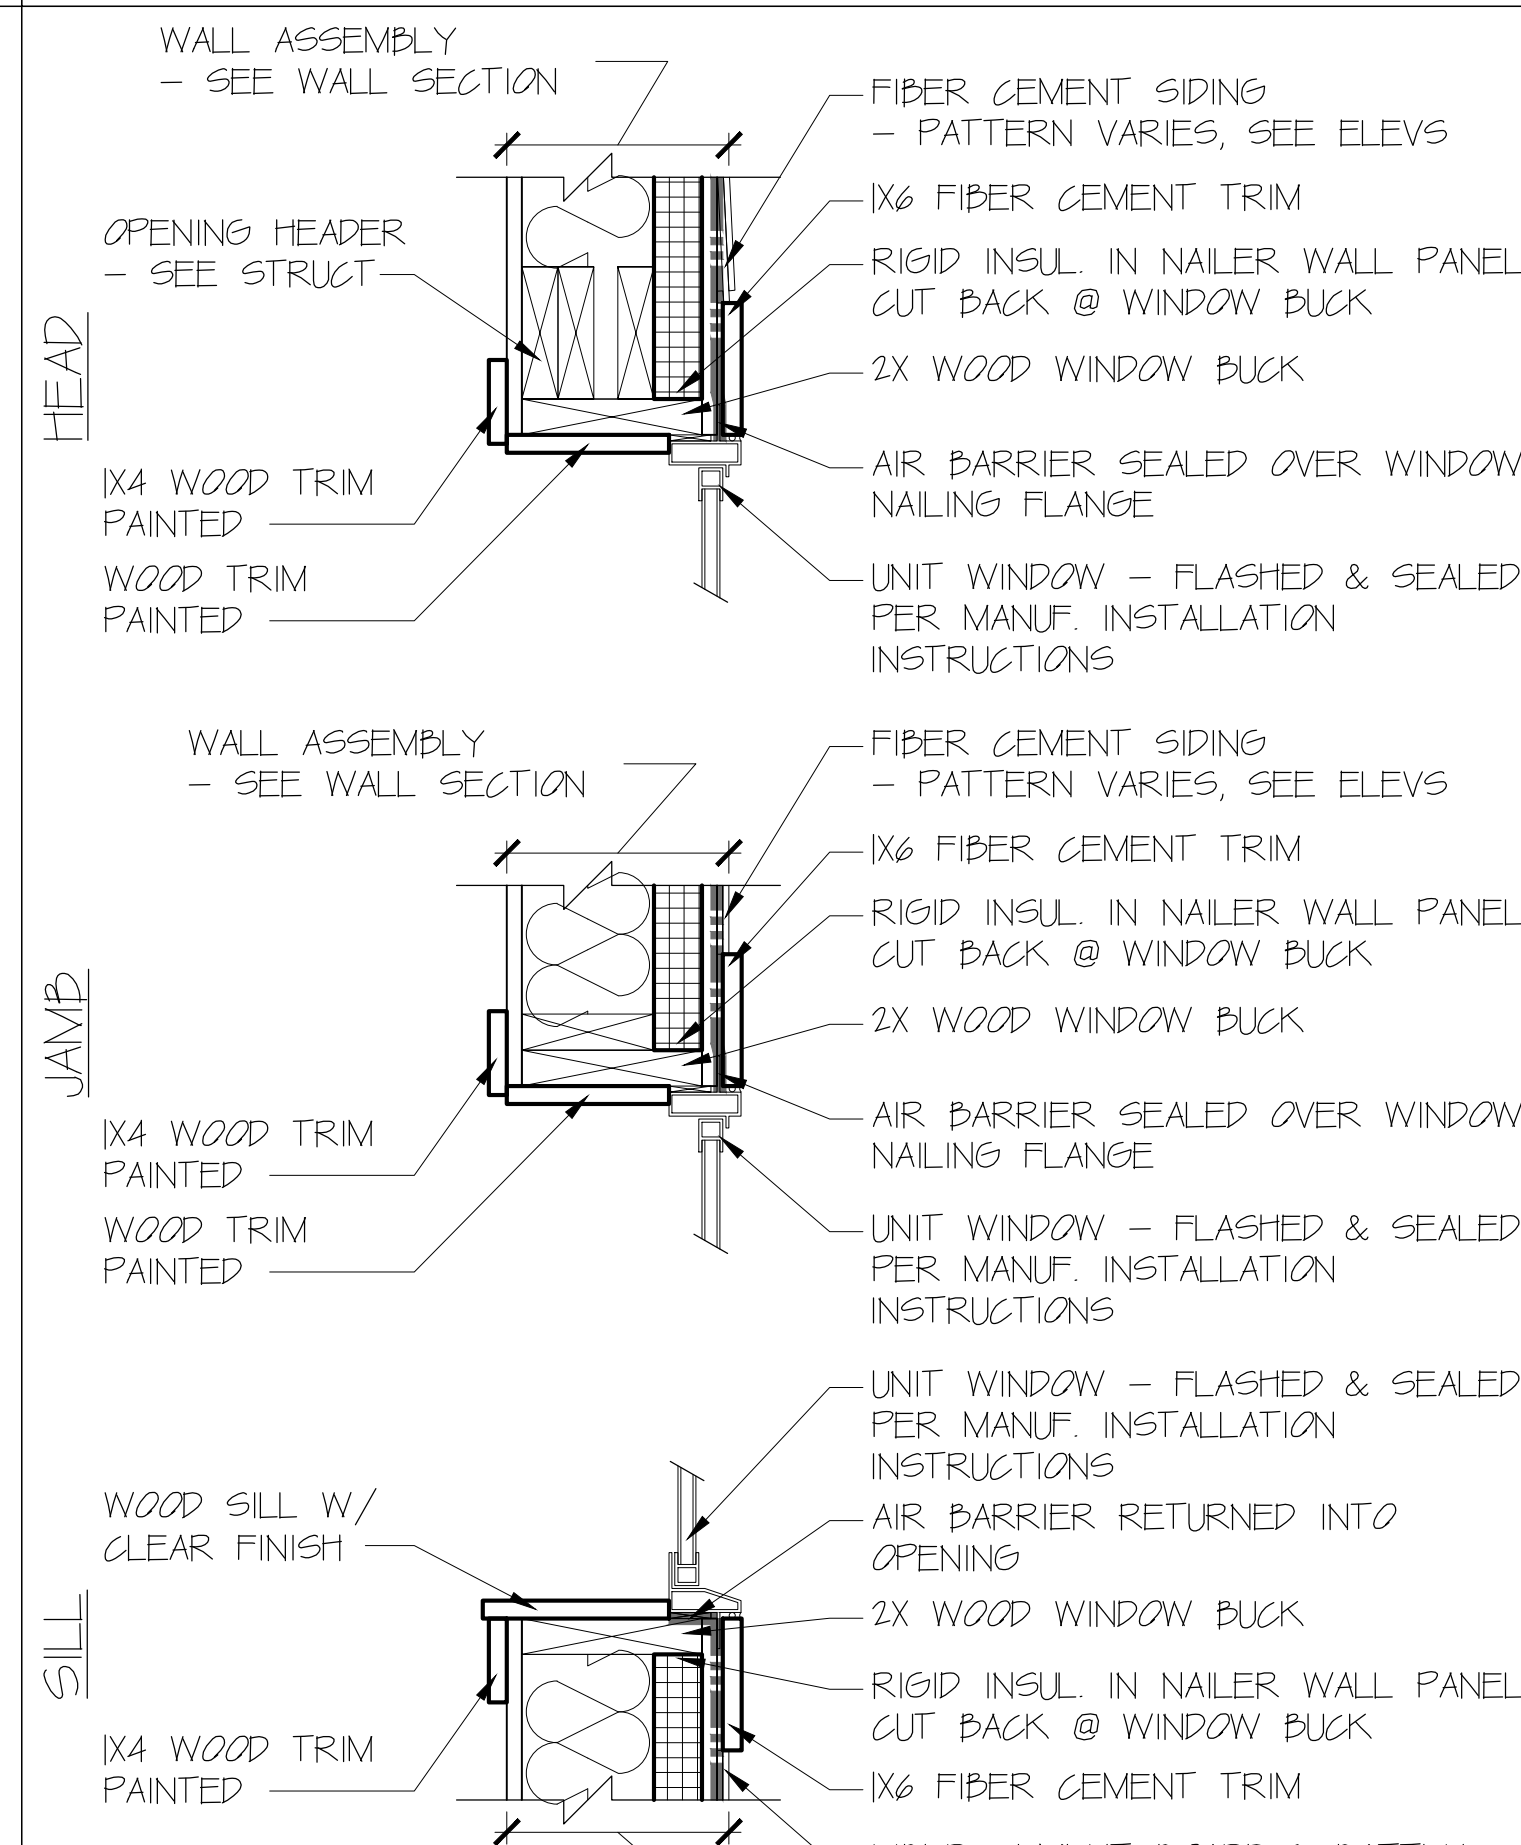
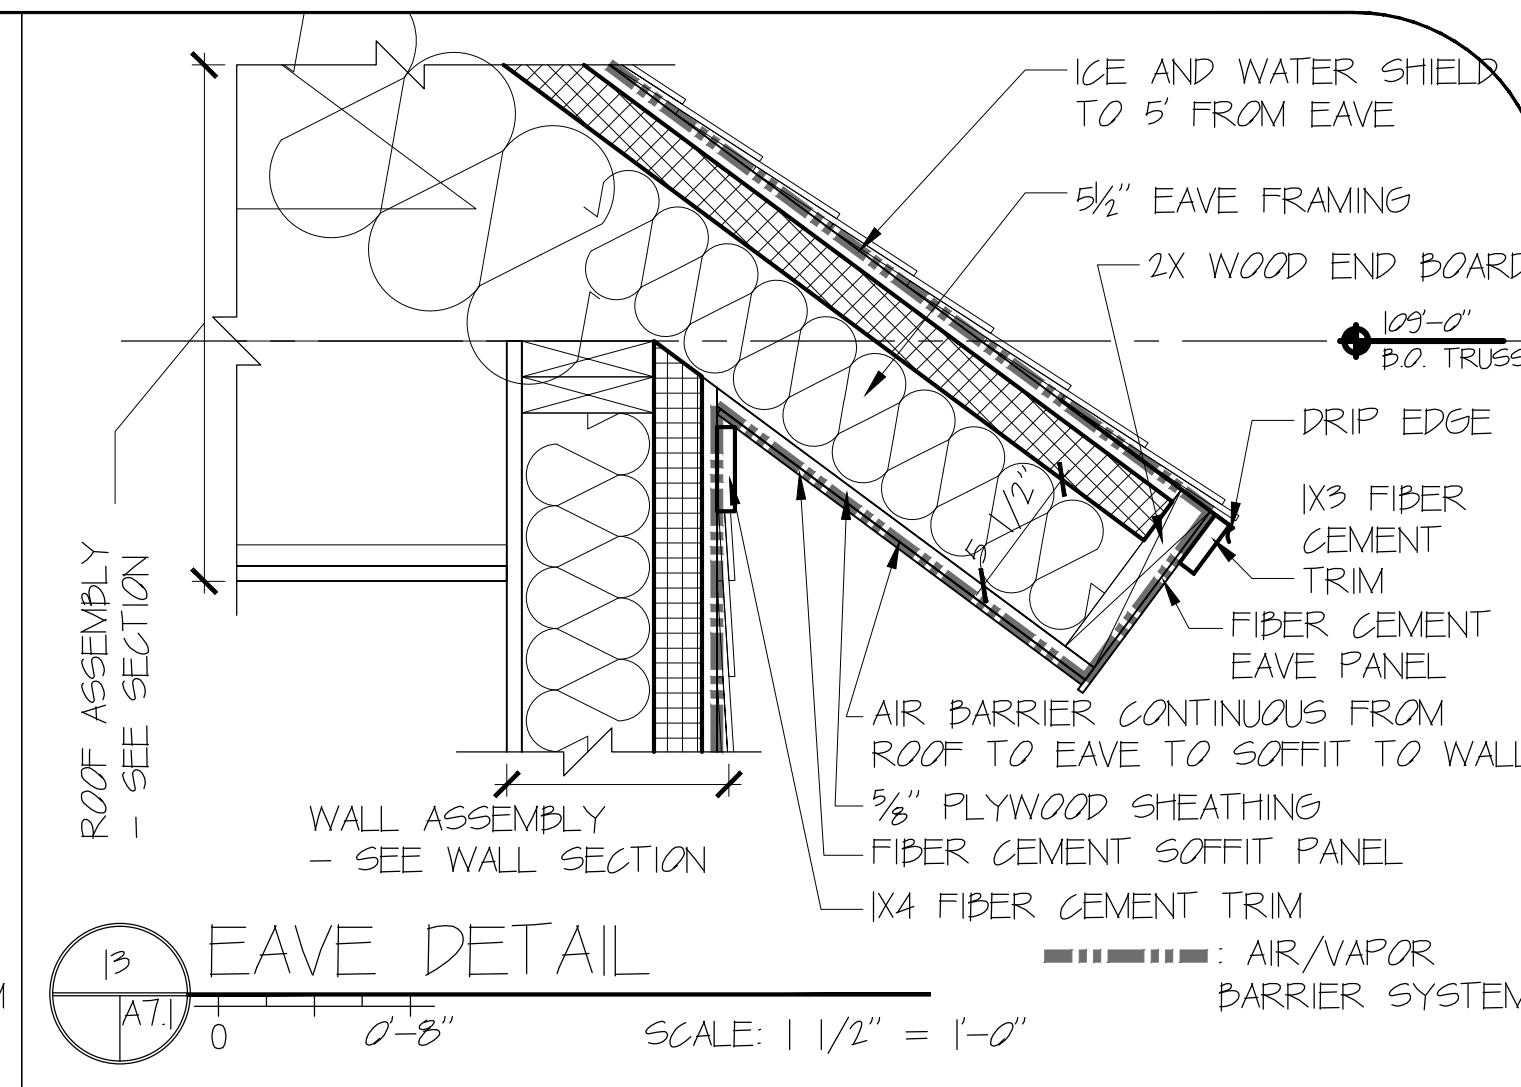
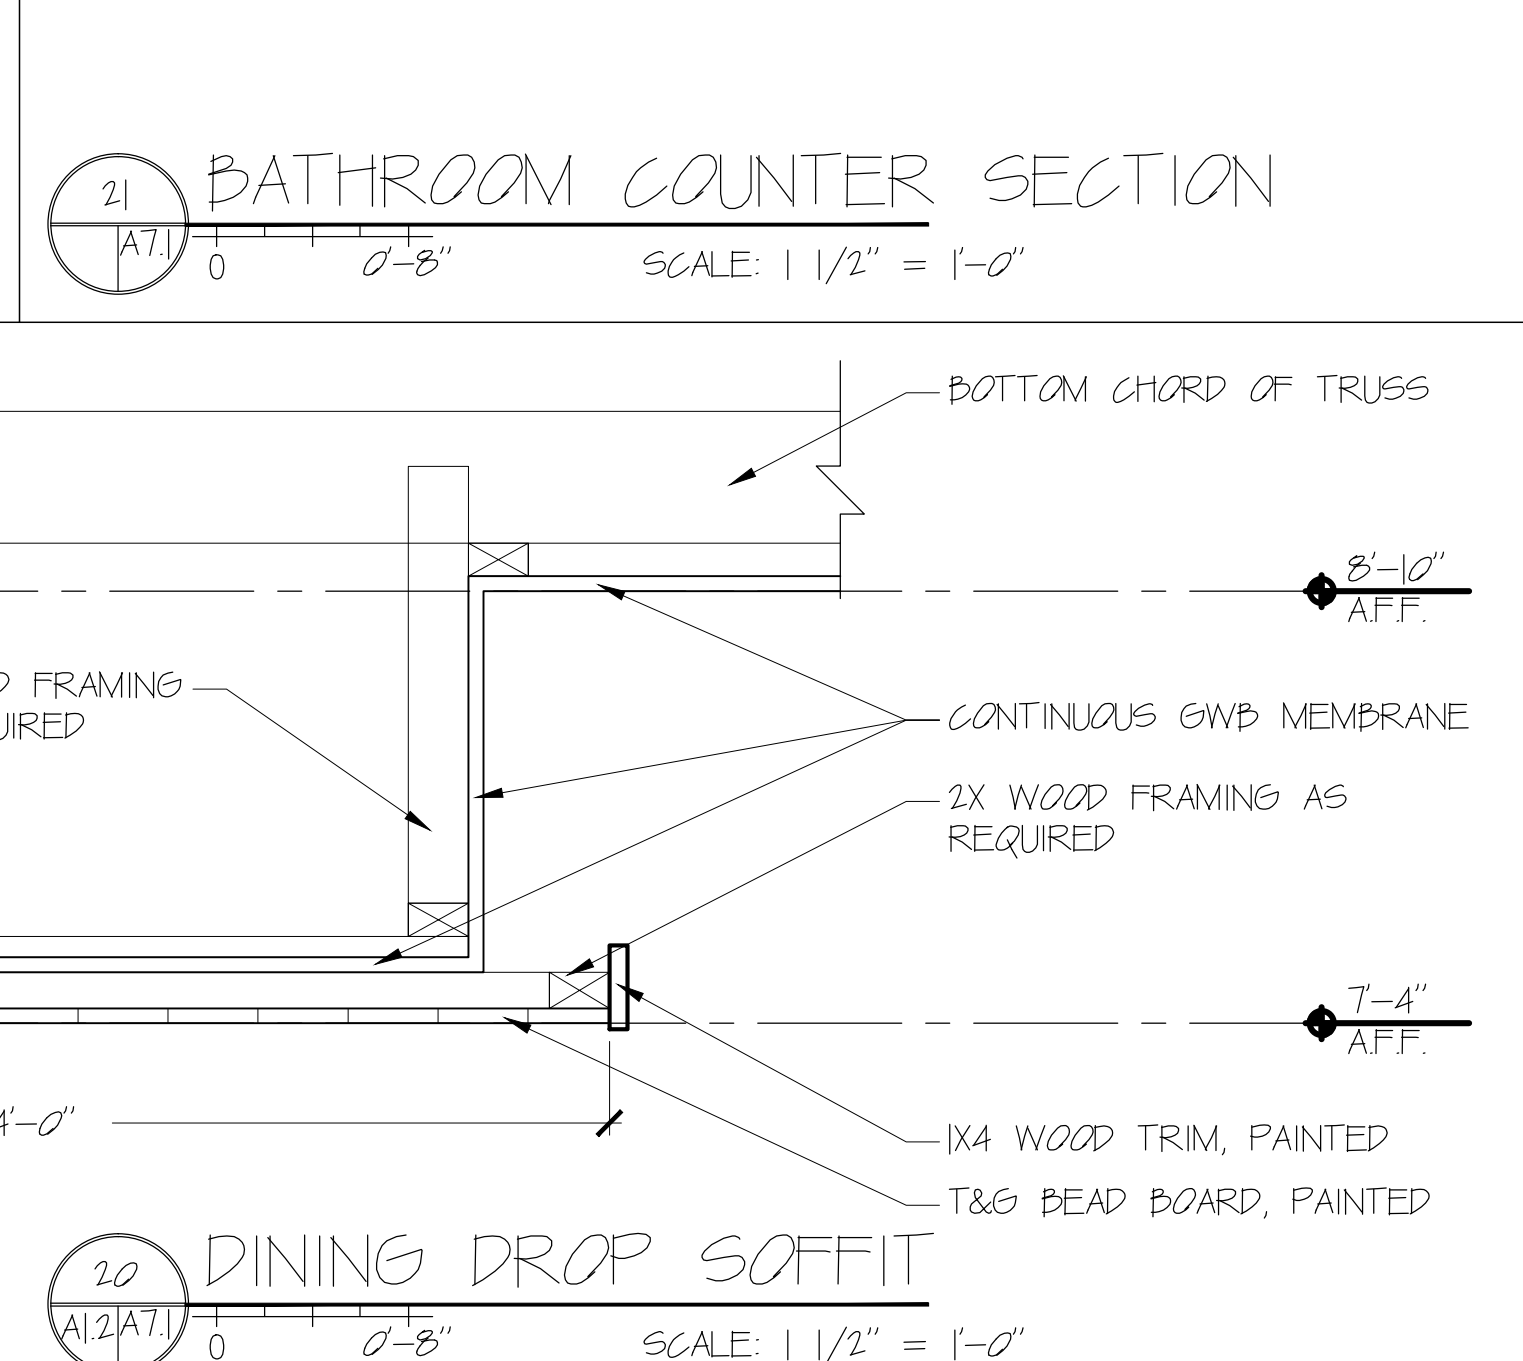
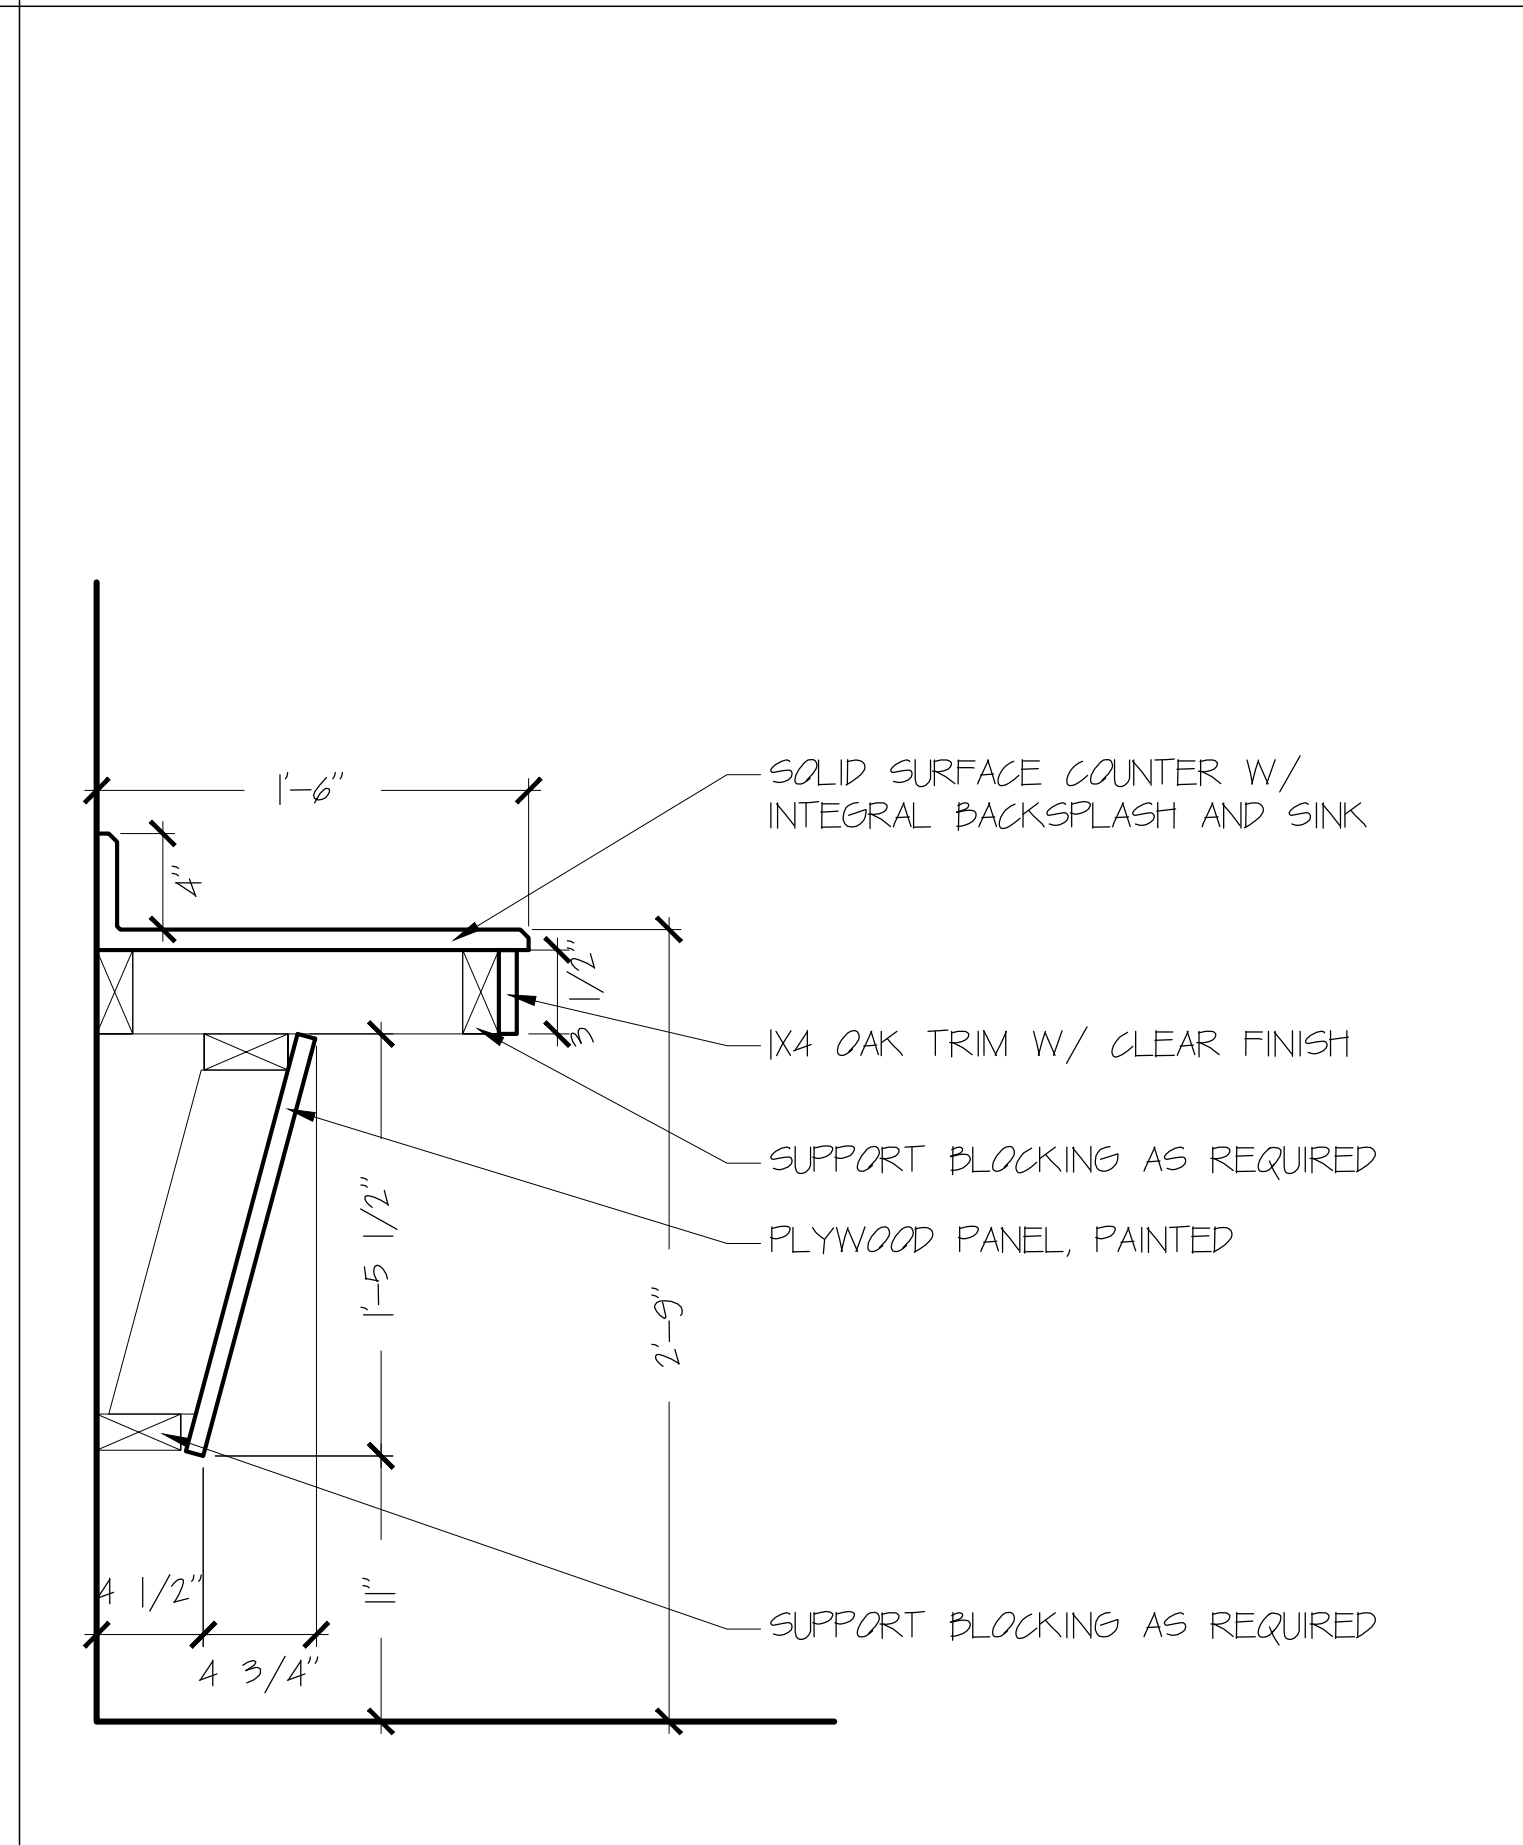
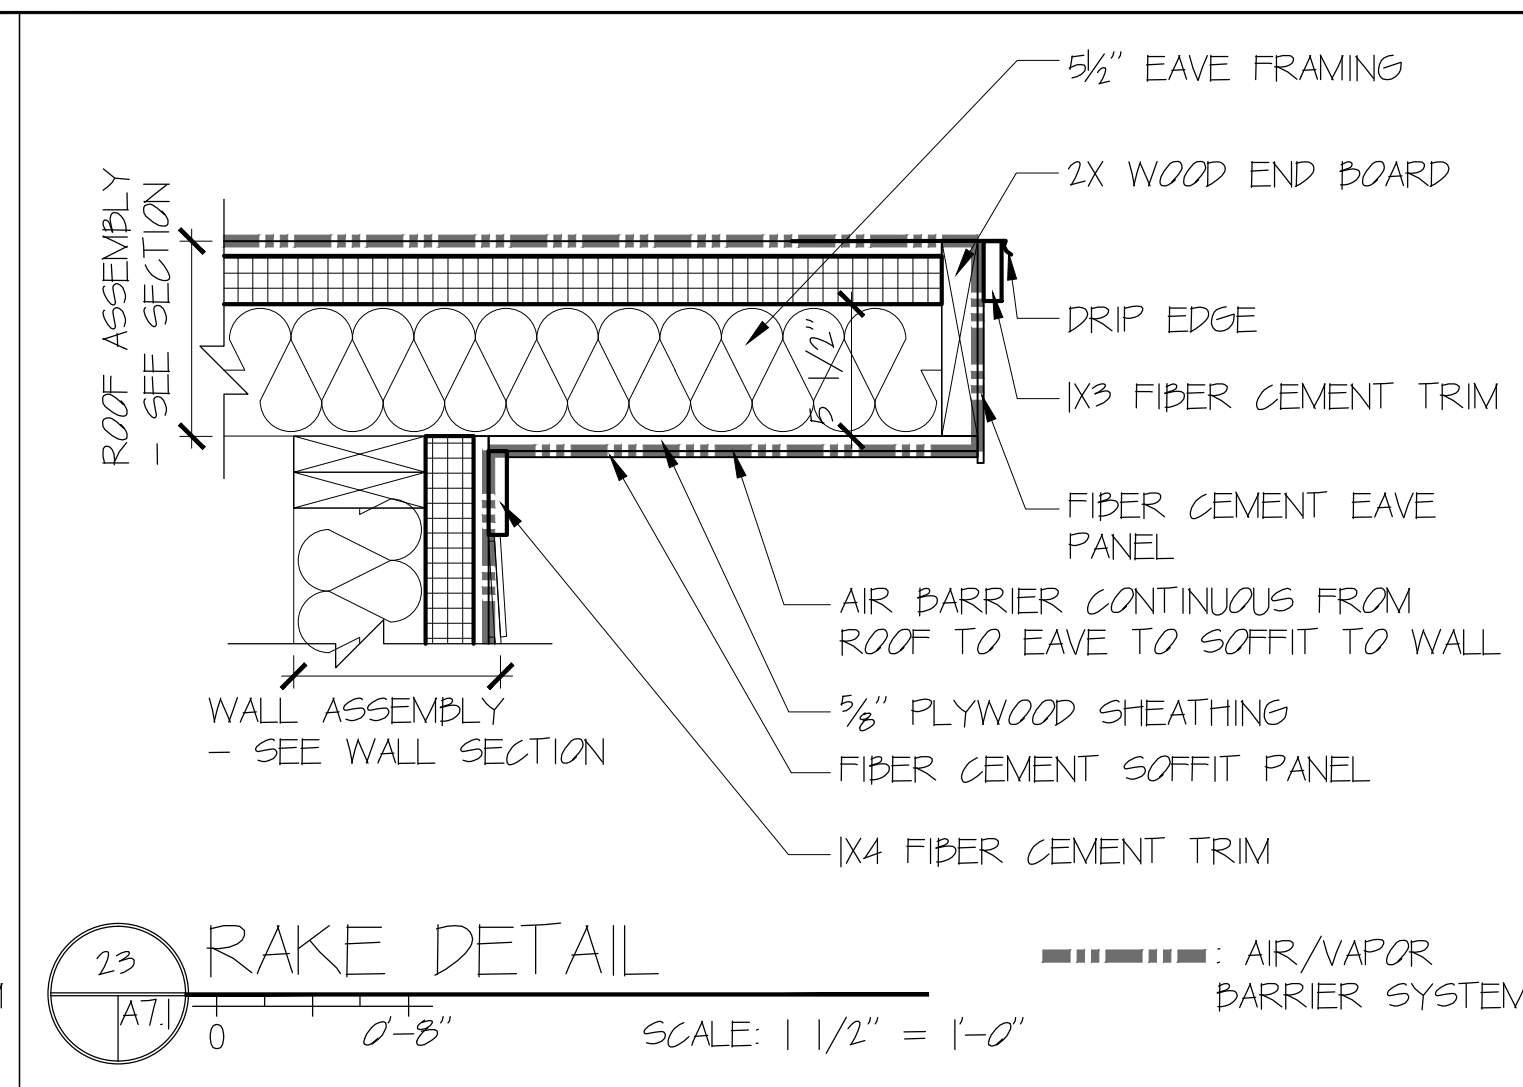
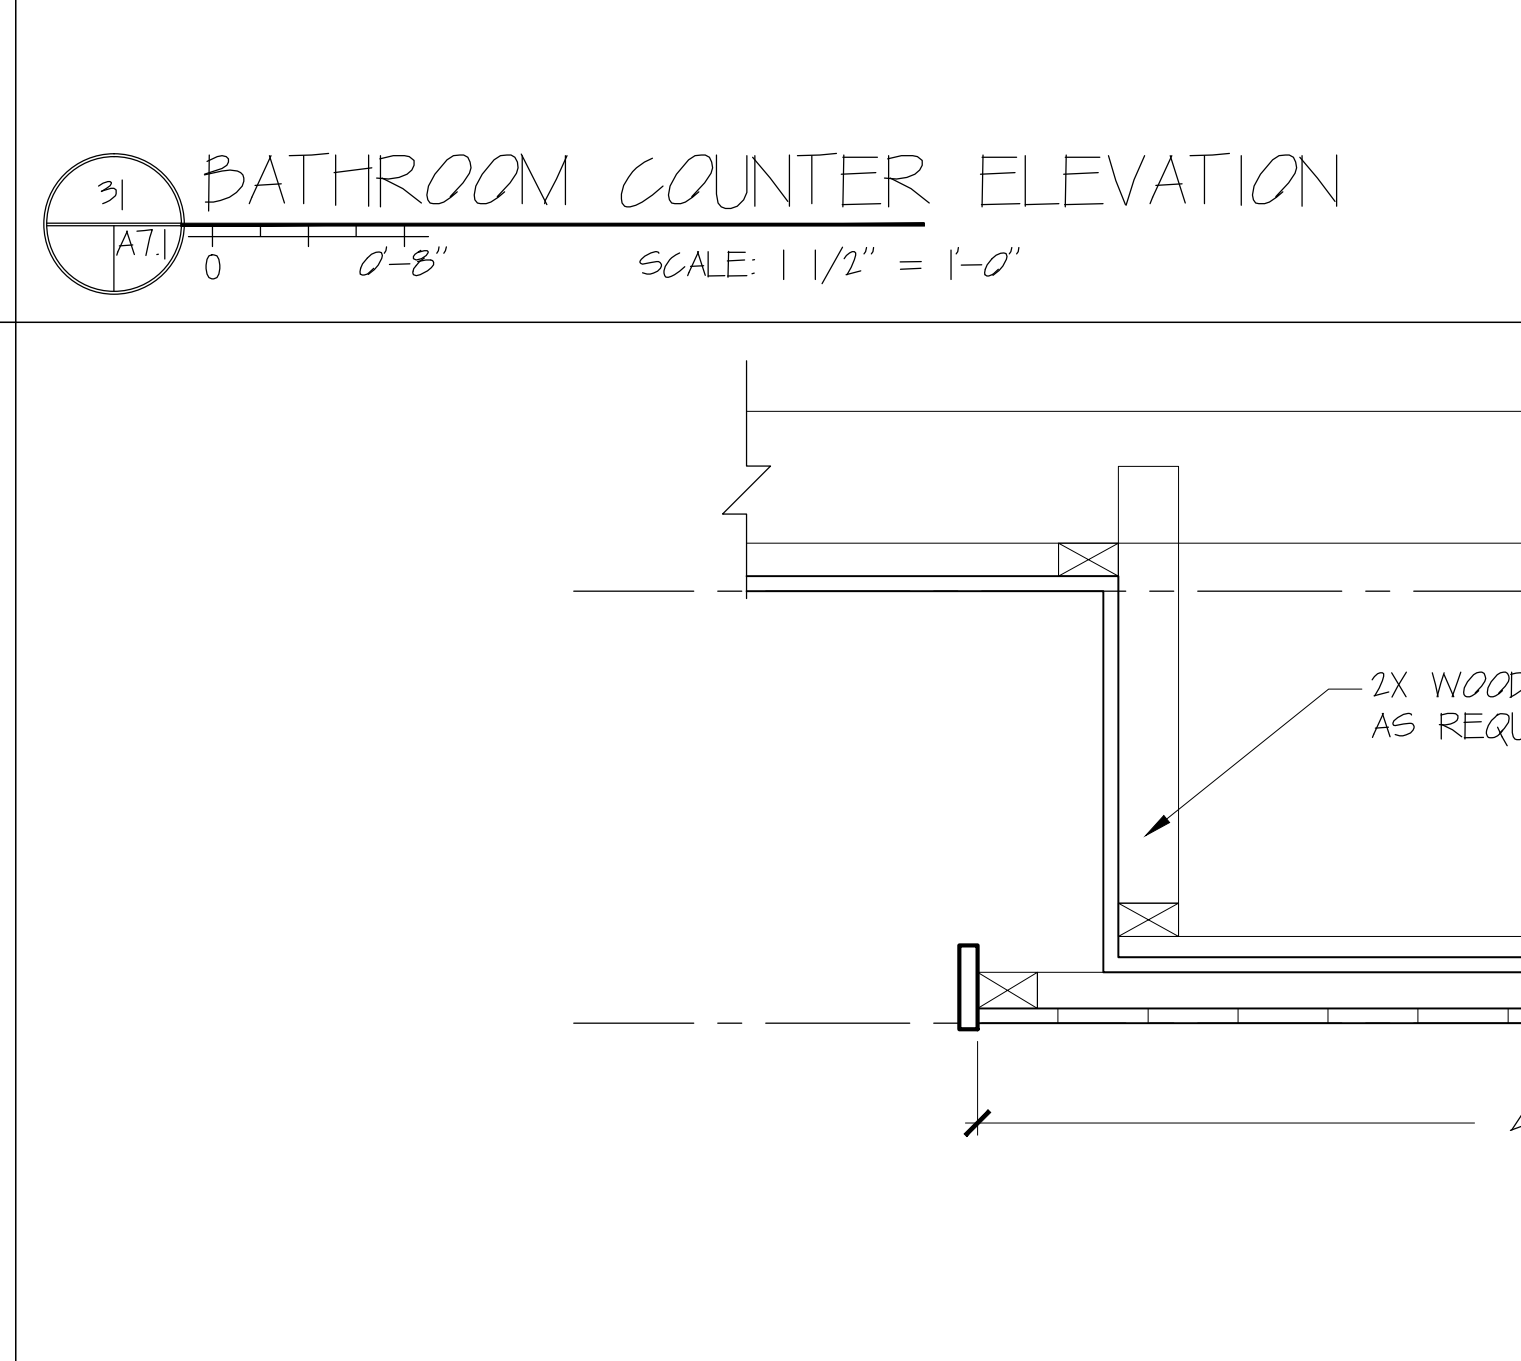
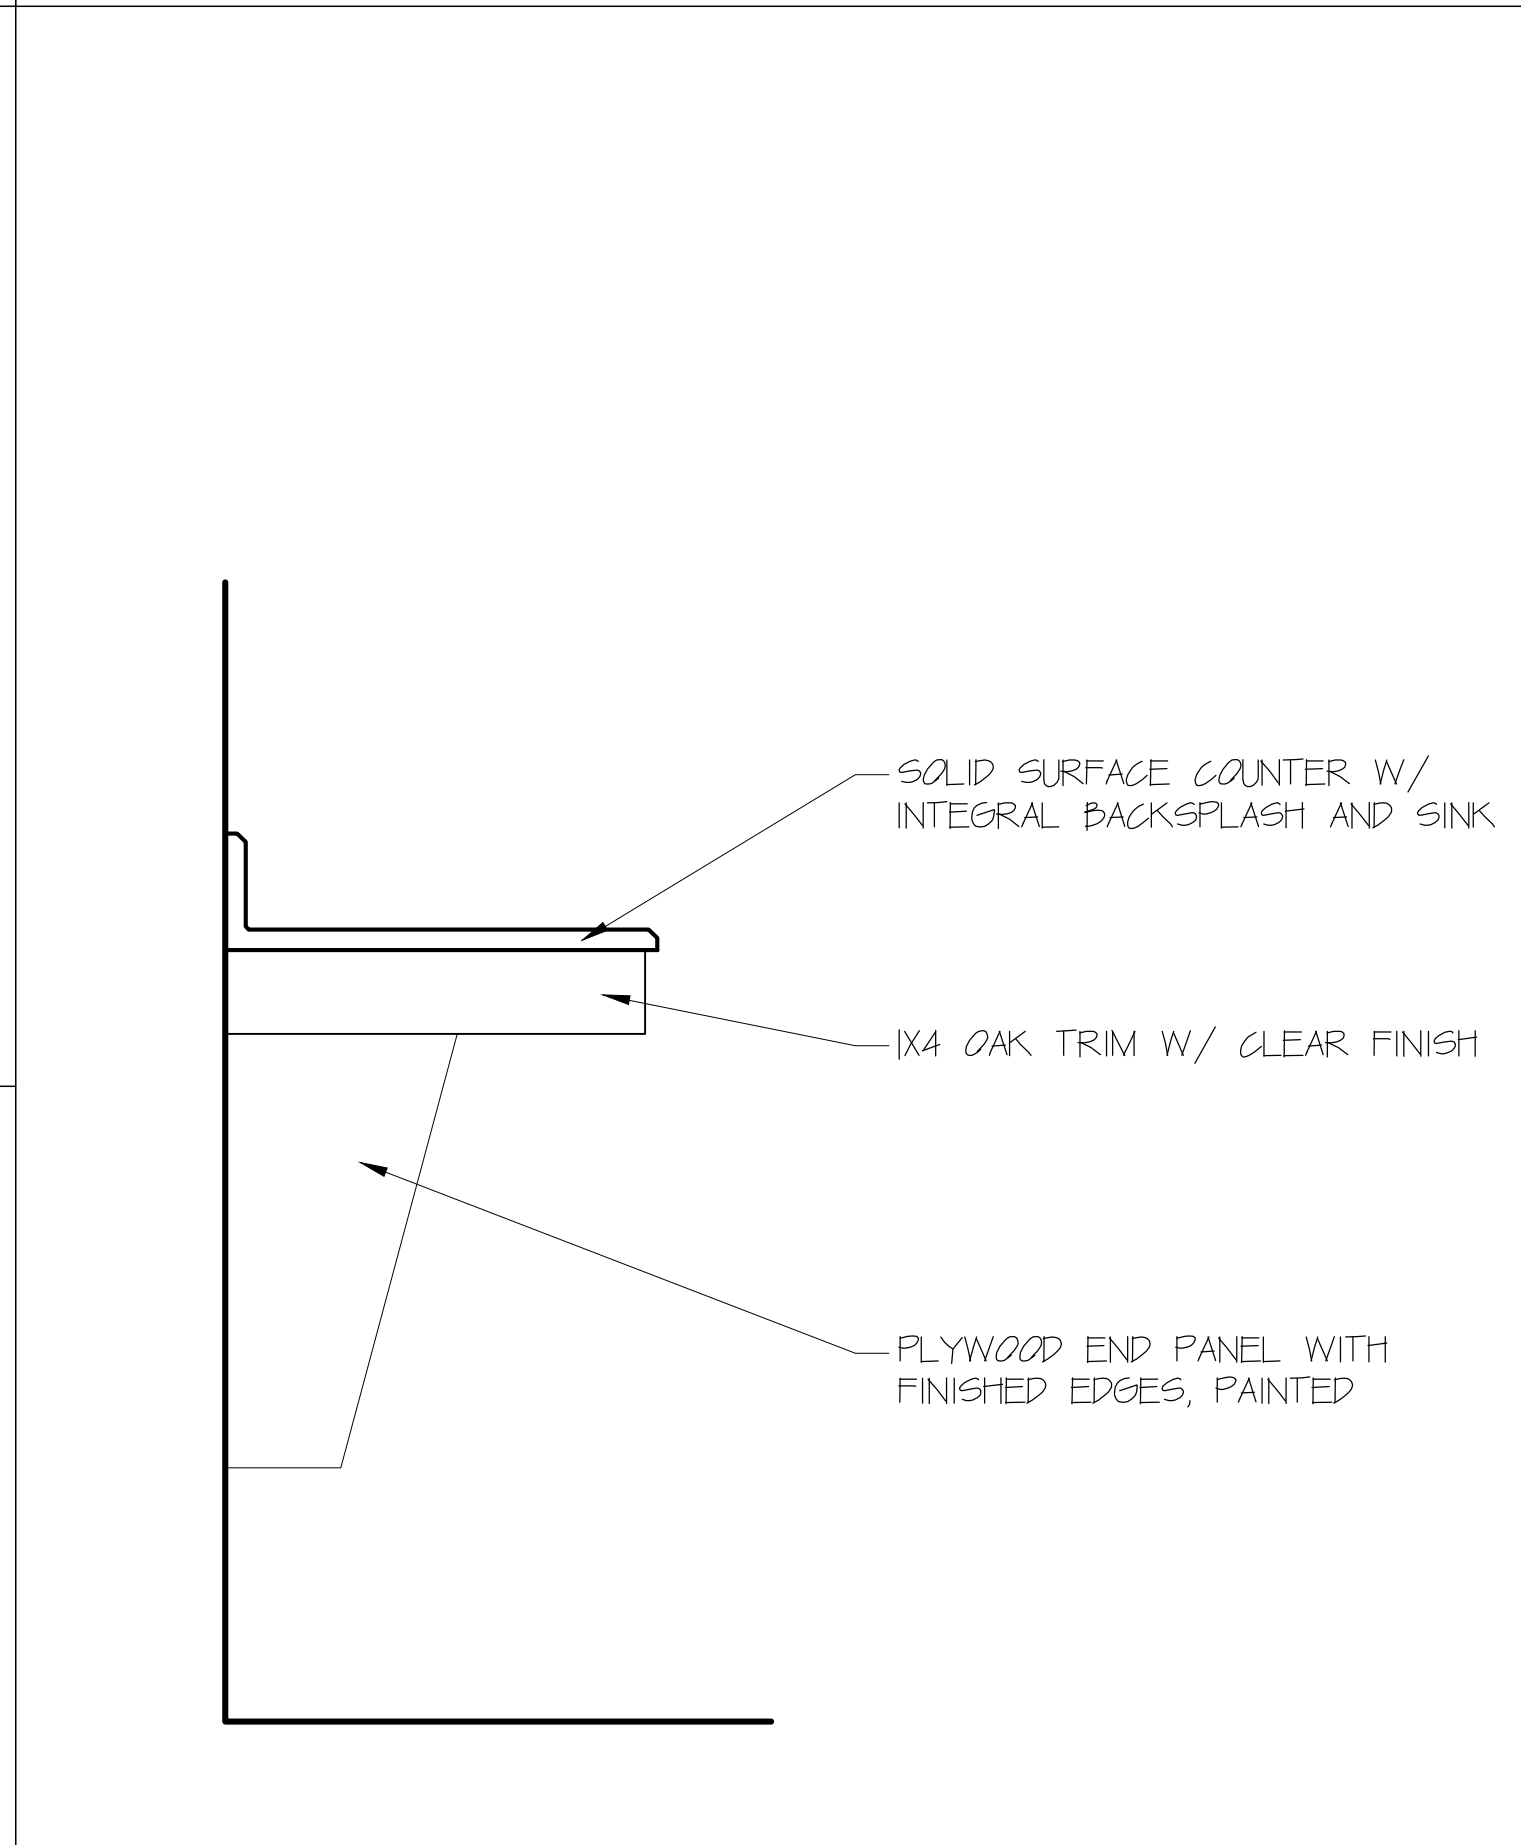
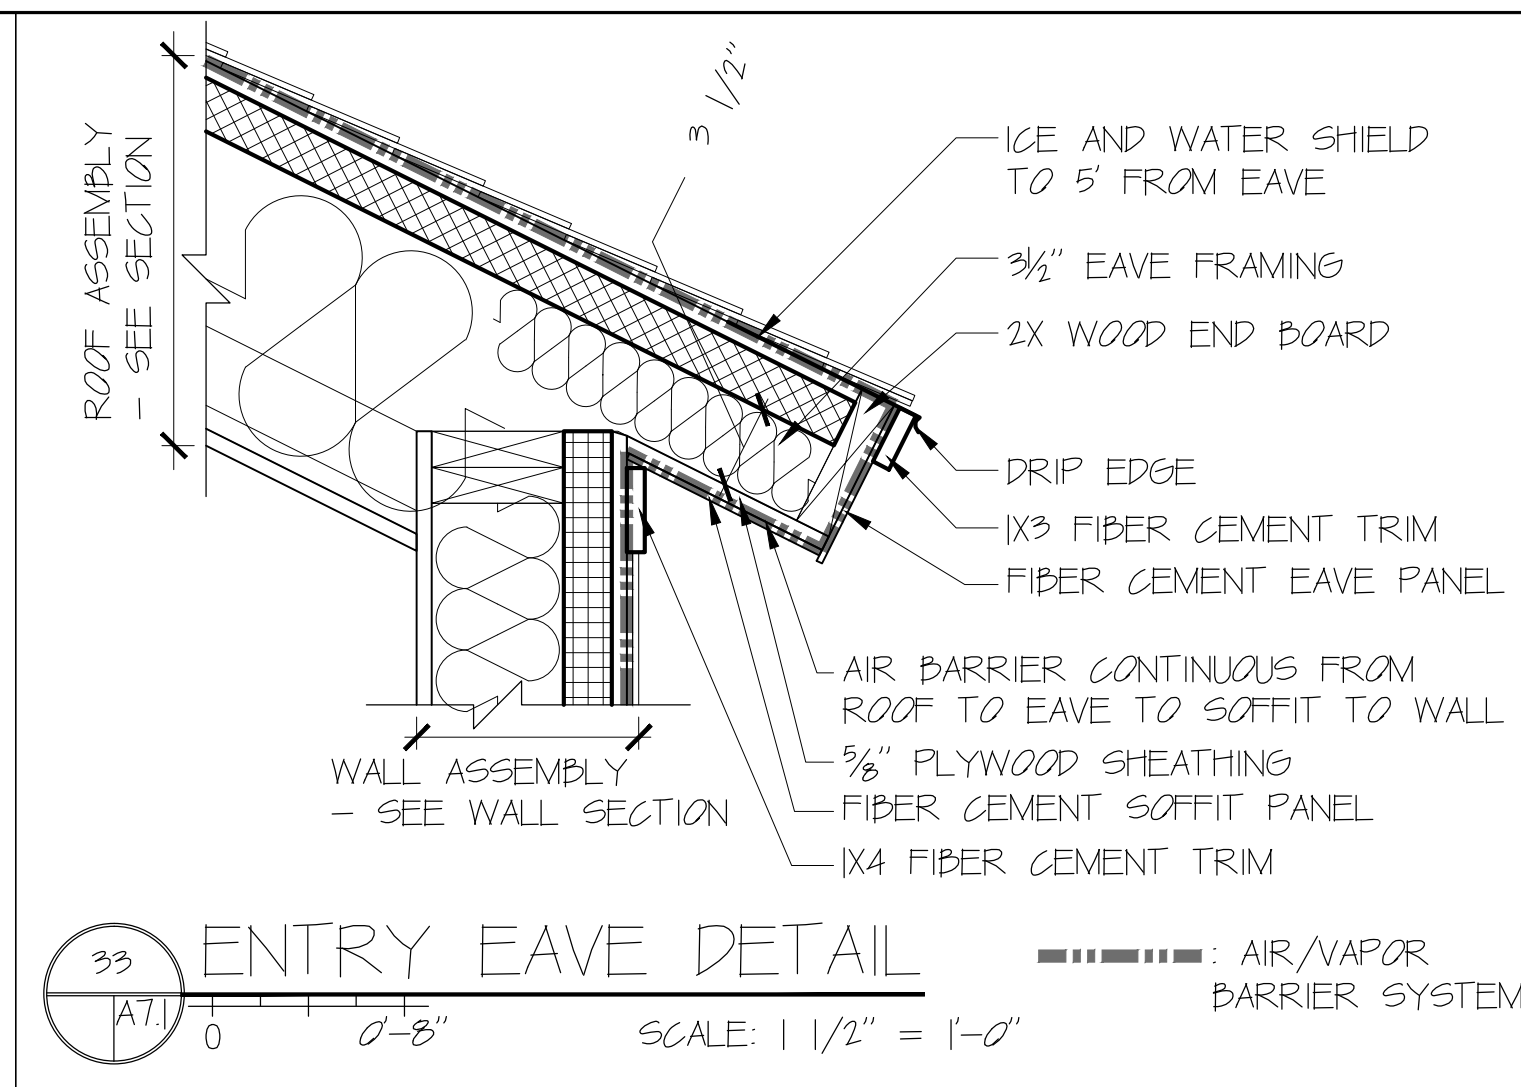
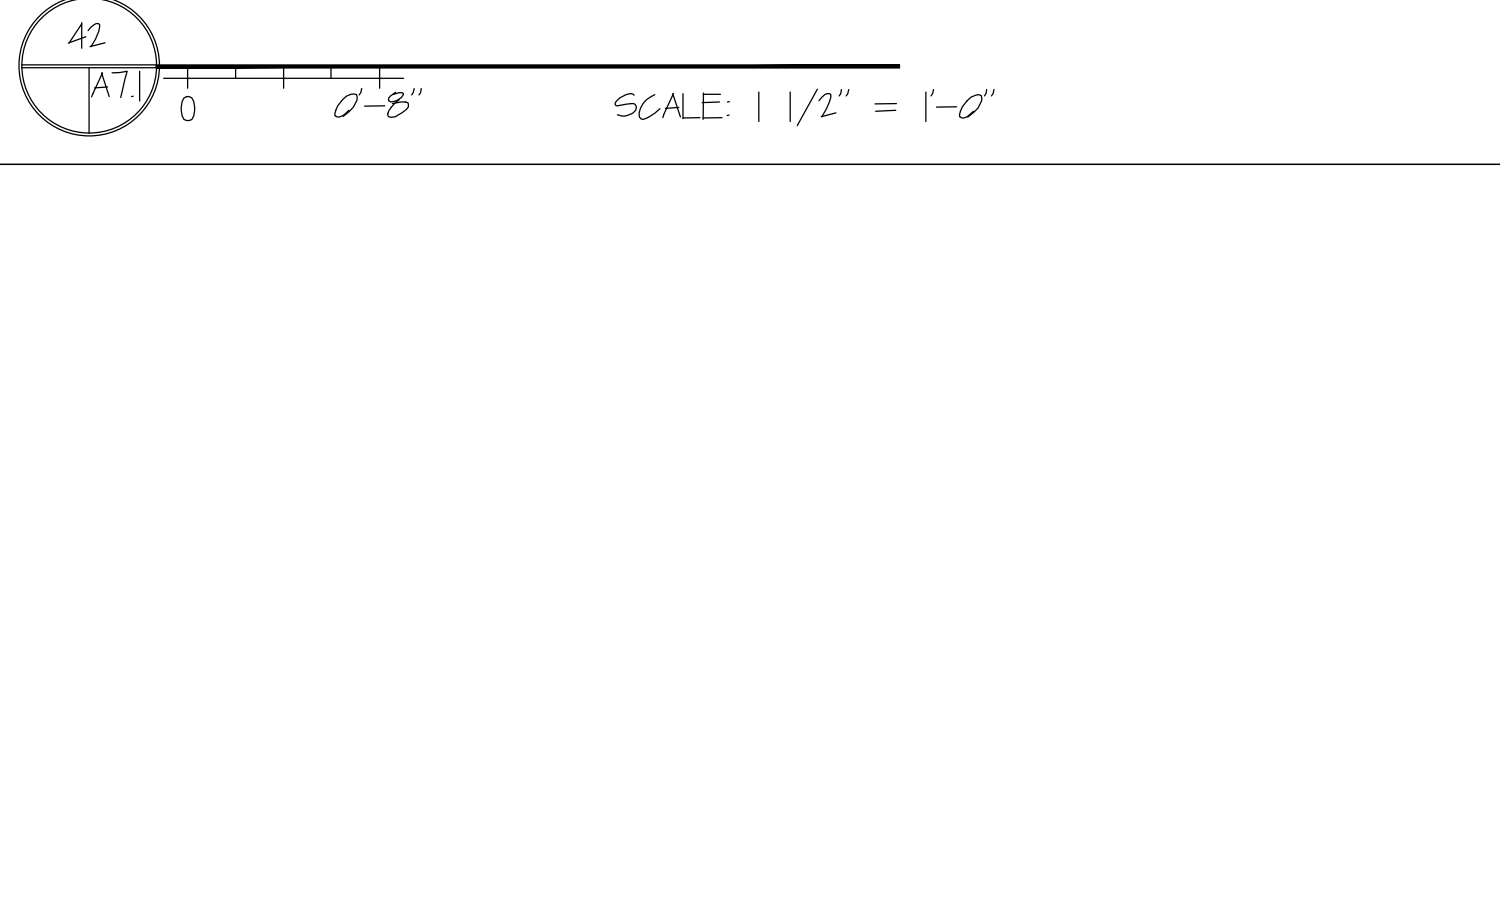
 
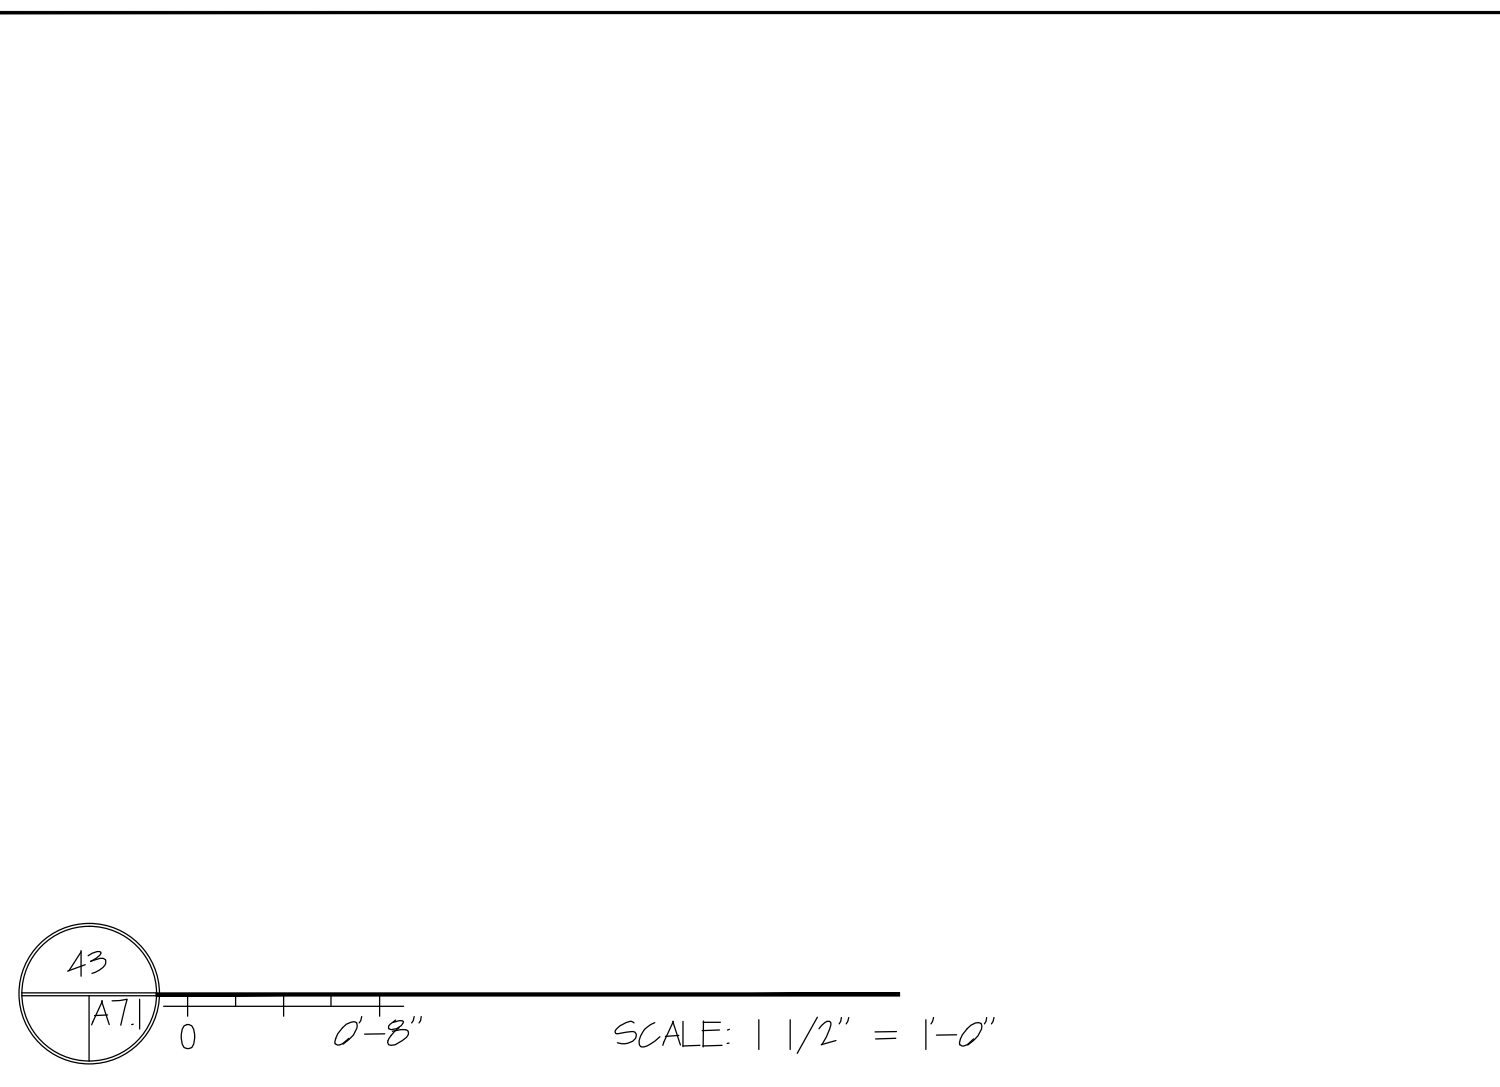


Bild Architecture
 PO Box 8235
 Portland, ME 04104
 207.408.0198
 evan@bildarchitecture.com

CONSTRUCTION DOCUMENTS

PROJECT NO. 12019
 PROJECT NAME GMS. WESTMINSTER HOME
 PORTLAND, ME

ISSUE DATE 03.13.13
 SHEET TITLE 1 1/2" = 1'-0"
 DRAWN BY EAC
 SHEET TITLE 1 1/2" = 1'-0"

DETAILS

7.1

