


59 EDGENORTH AVE

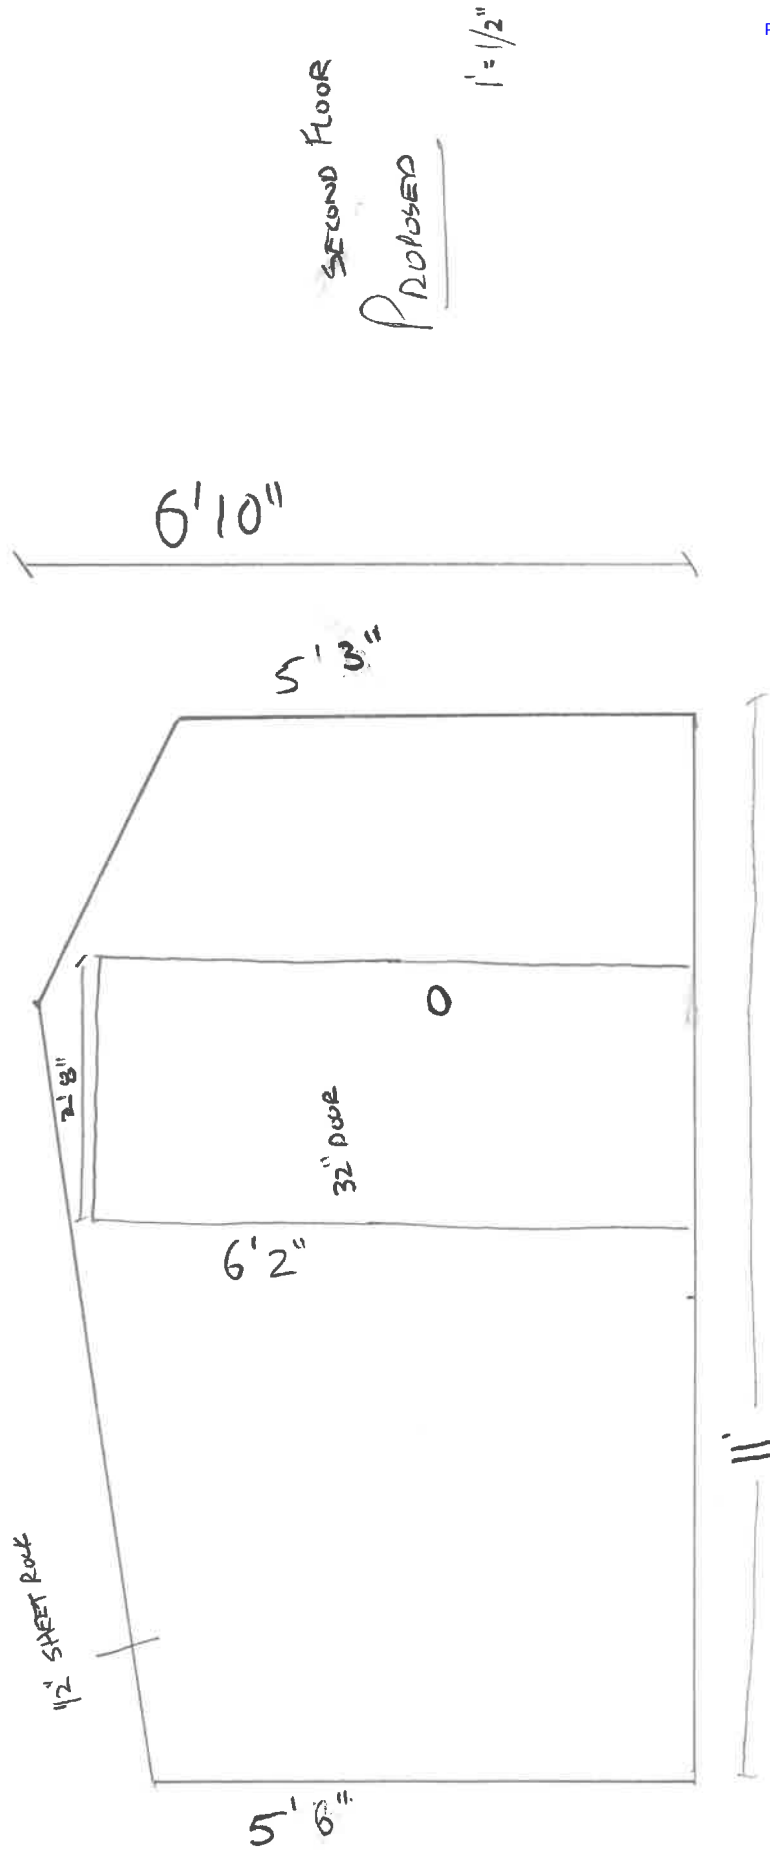

Reviewed for Code Compliance  
Permitting and Inspections Department  
Approved with Conditions  
09/10/2018




59 EDGEMORTH AVE



Reviewed for Code Compliance  
Permitting and Inspections Department  
Approved with Conditions

09/10/2018

SECOND FLOOR  
EXISTING  
1" = 1/2"

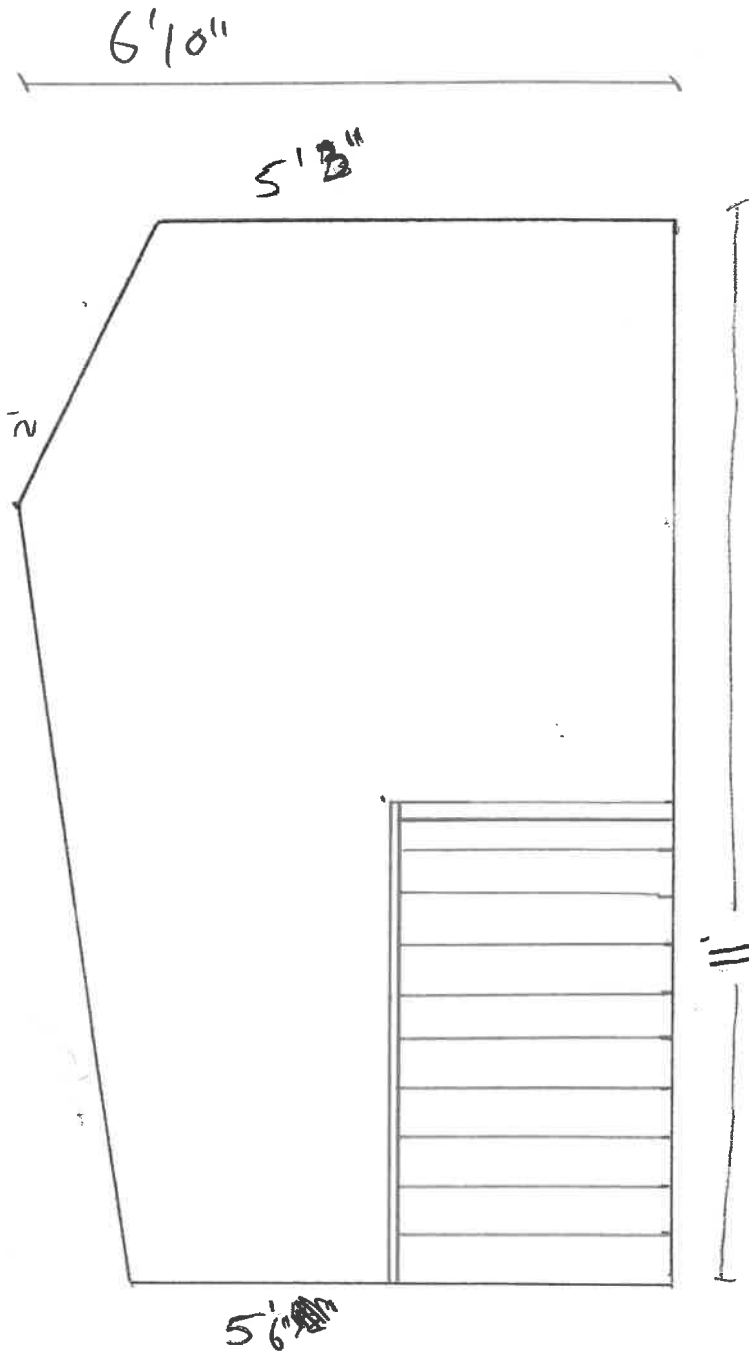


59 EDGEMORTH AVE



Reviewed for Code Compliance  
Permitting and Inspections Department  
Approved with Conditions

09/10/2018

SECOND FLOOR  
PROPOSED FRAMING  
1" = 1/2"

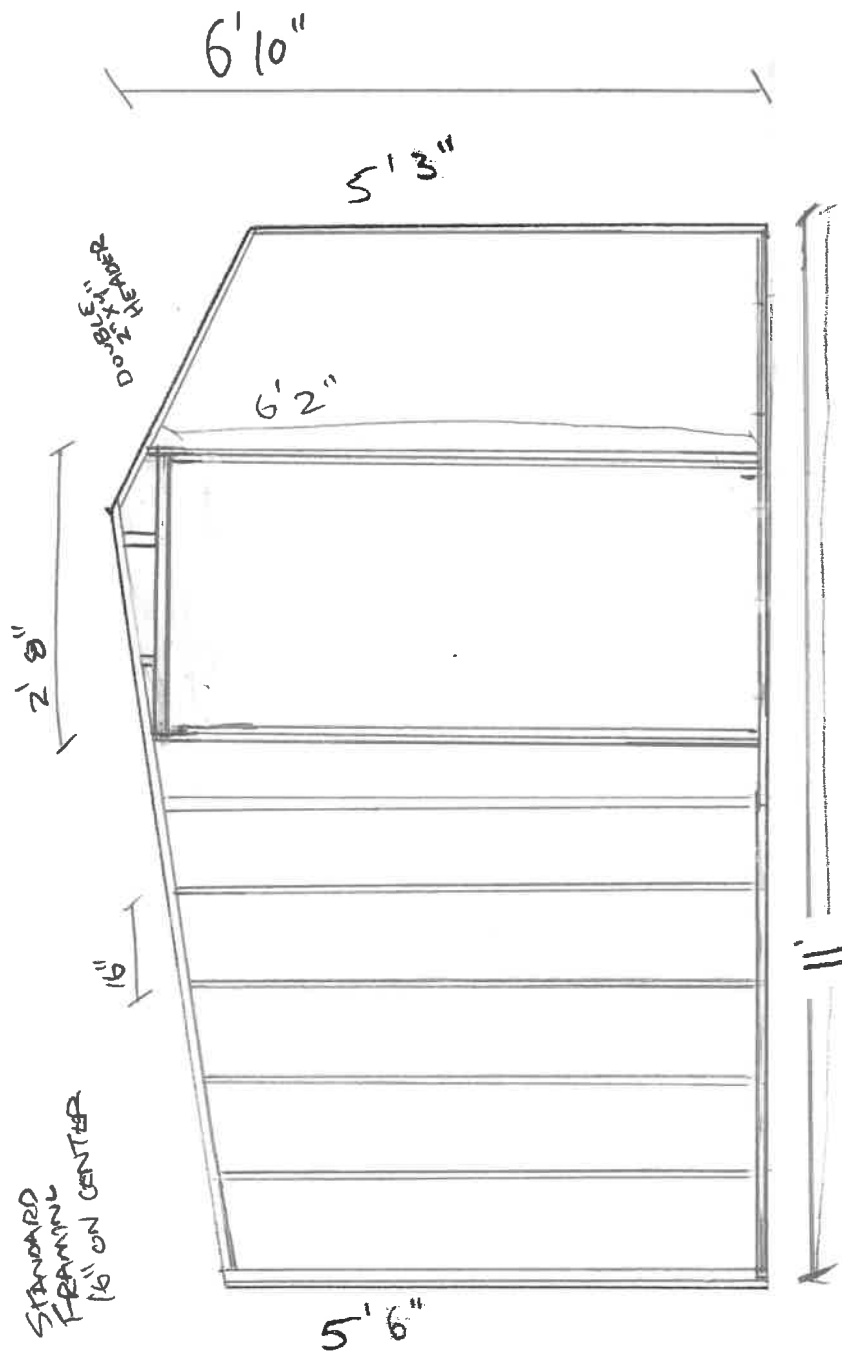


STANDARD  
FRAMING  
16\" ON CENTER

DOUBLE  
2x4  
HEAVY



Reviewed for Code Compliance  
 Permitting and Inspections Department  
 Approved with Conditions

09/10/2018

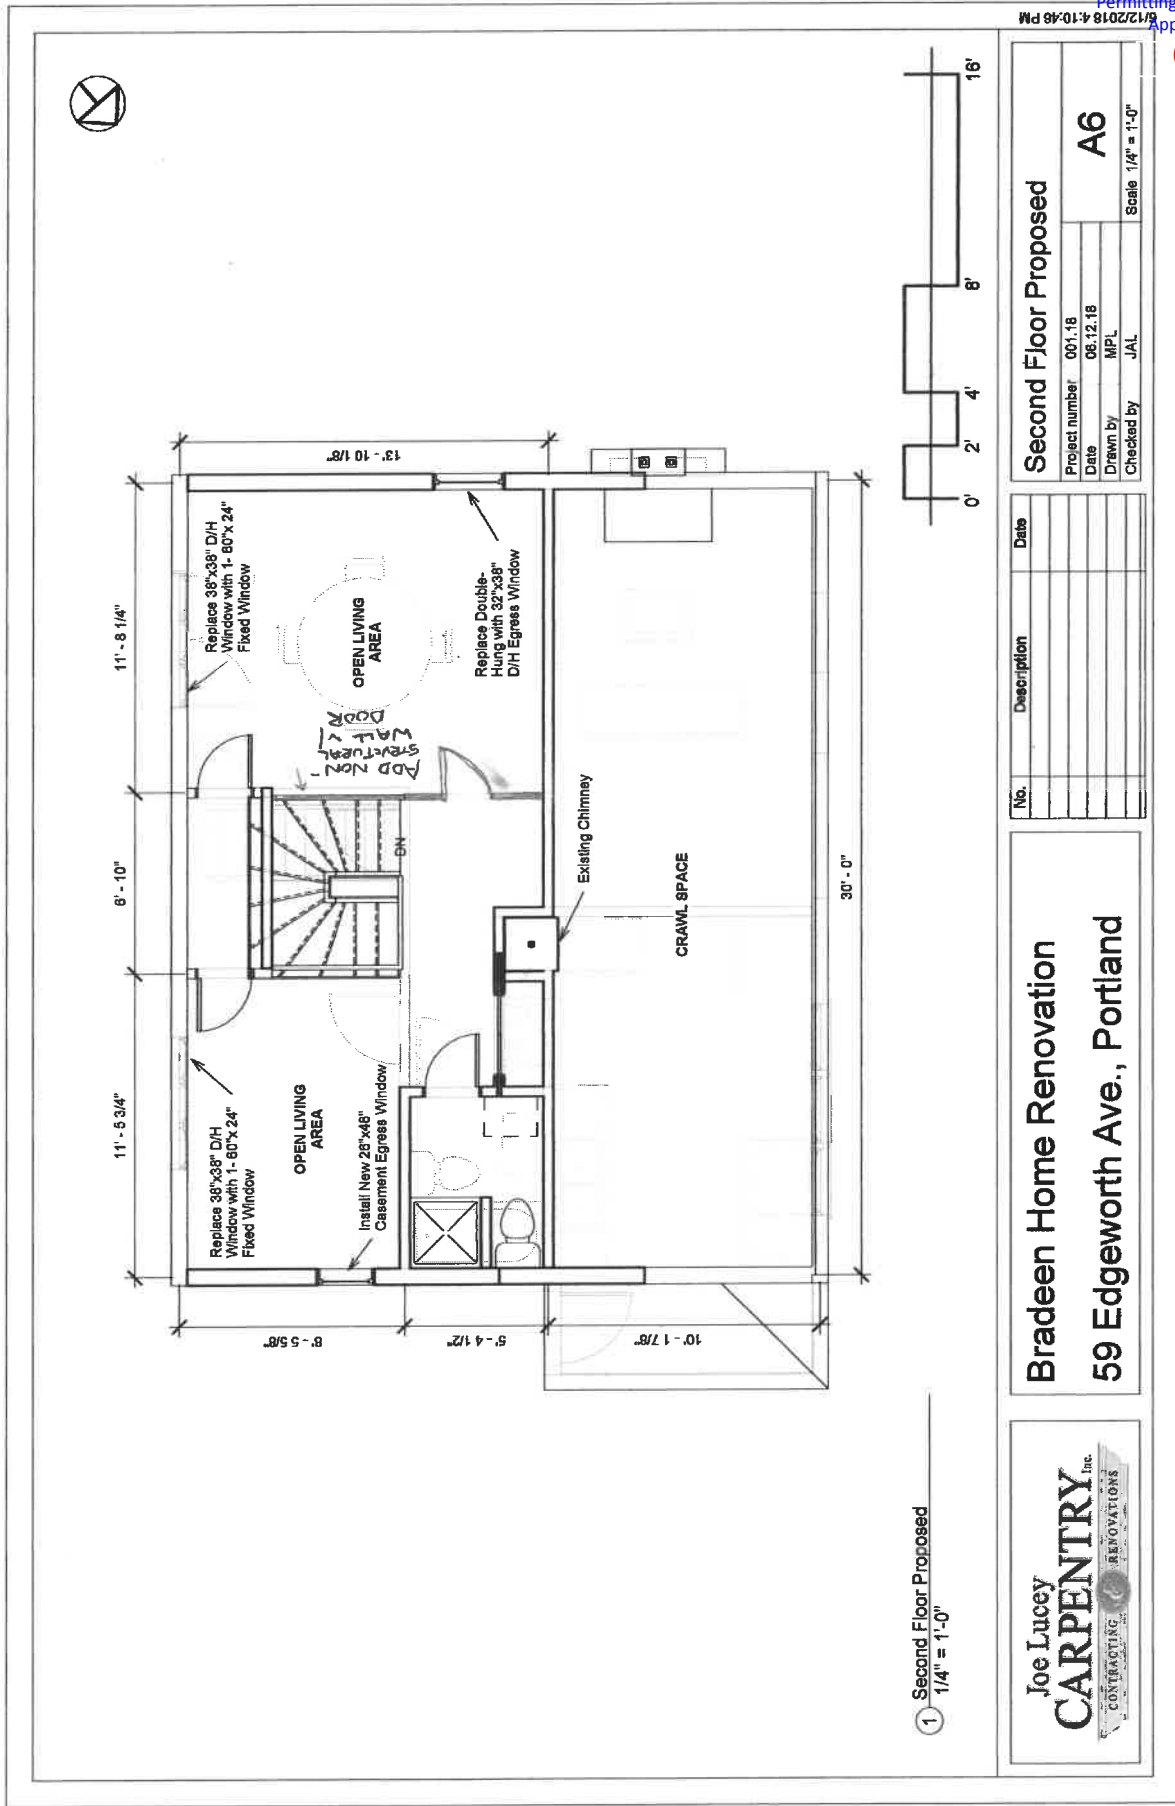

6/12/2018 4:10:46 PM

Second Floor Proposed	
Project number	001.18
Date	08.12.18
Drawn by	MPL
Checked by	JAL
Scale 1/4" = 1'-0"	

No.	Description	Date

**Bradeen Home Renovation**  
**59 Edgeworth Ave., Portland**

1 Second Floor Proposed  
 1/4" = 1'-0"

Joe Lucey  
**CARPENTRY** Inc.  
 CONTRACTING RENOVATIONS