


2x12 rafters 16 o.c.

9/8 Zip Sheathing

2x12 LVL Ridge  
beam

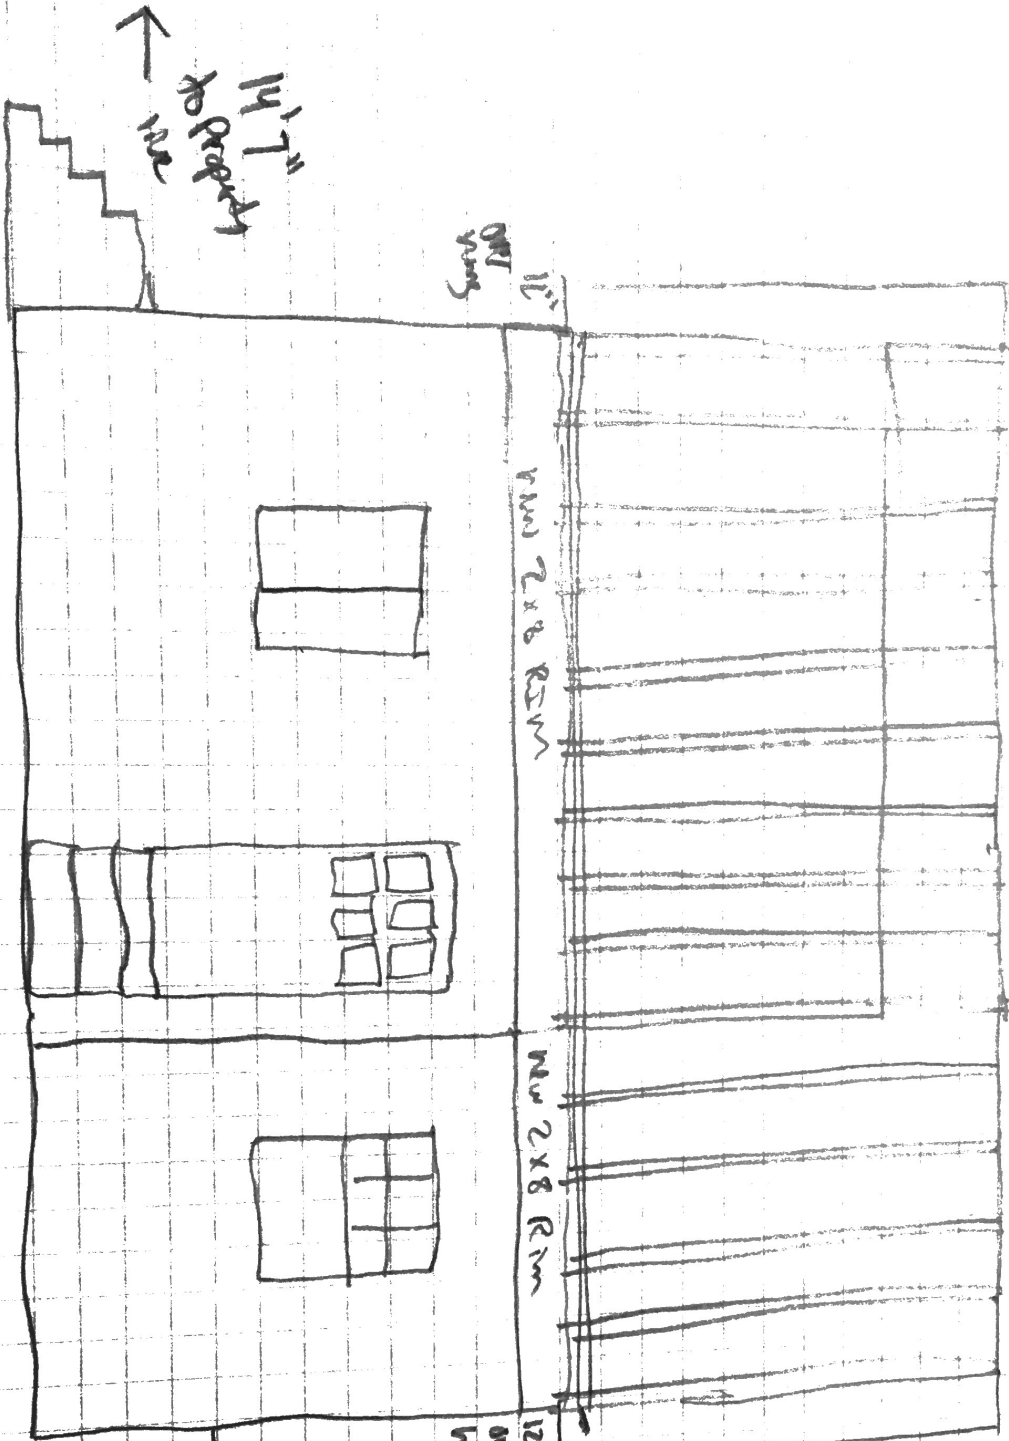

14'7"  
to property  
line

12'  
new  
rafter

New 2x8 Rim

New 2x8 Rim

2x12 rafters  
16 o.c.  
9/8 Zip Sheathing

5'10"

Door

New Addition  
Proposed