


30' + ↑
to property
line

6' New butthead

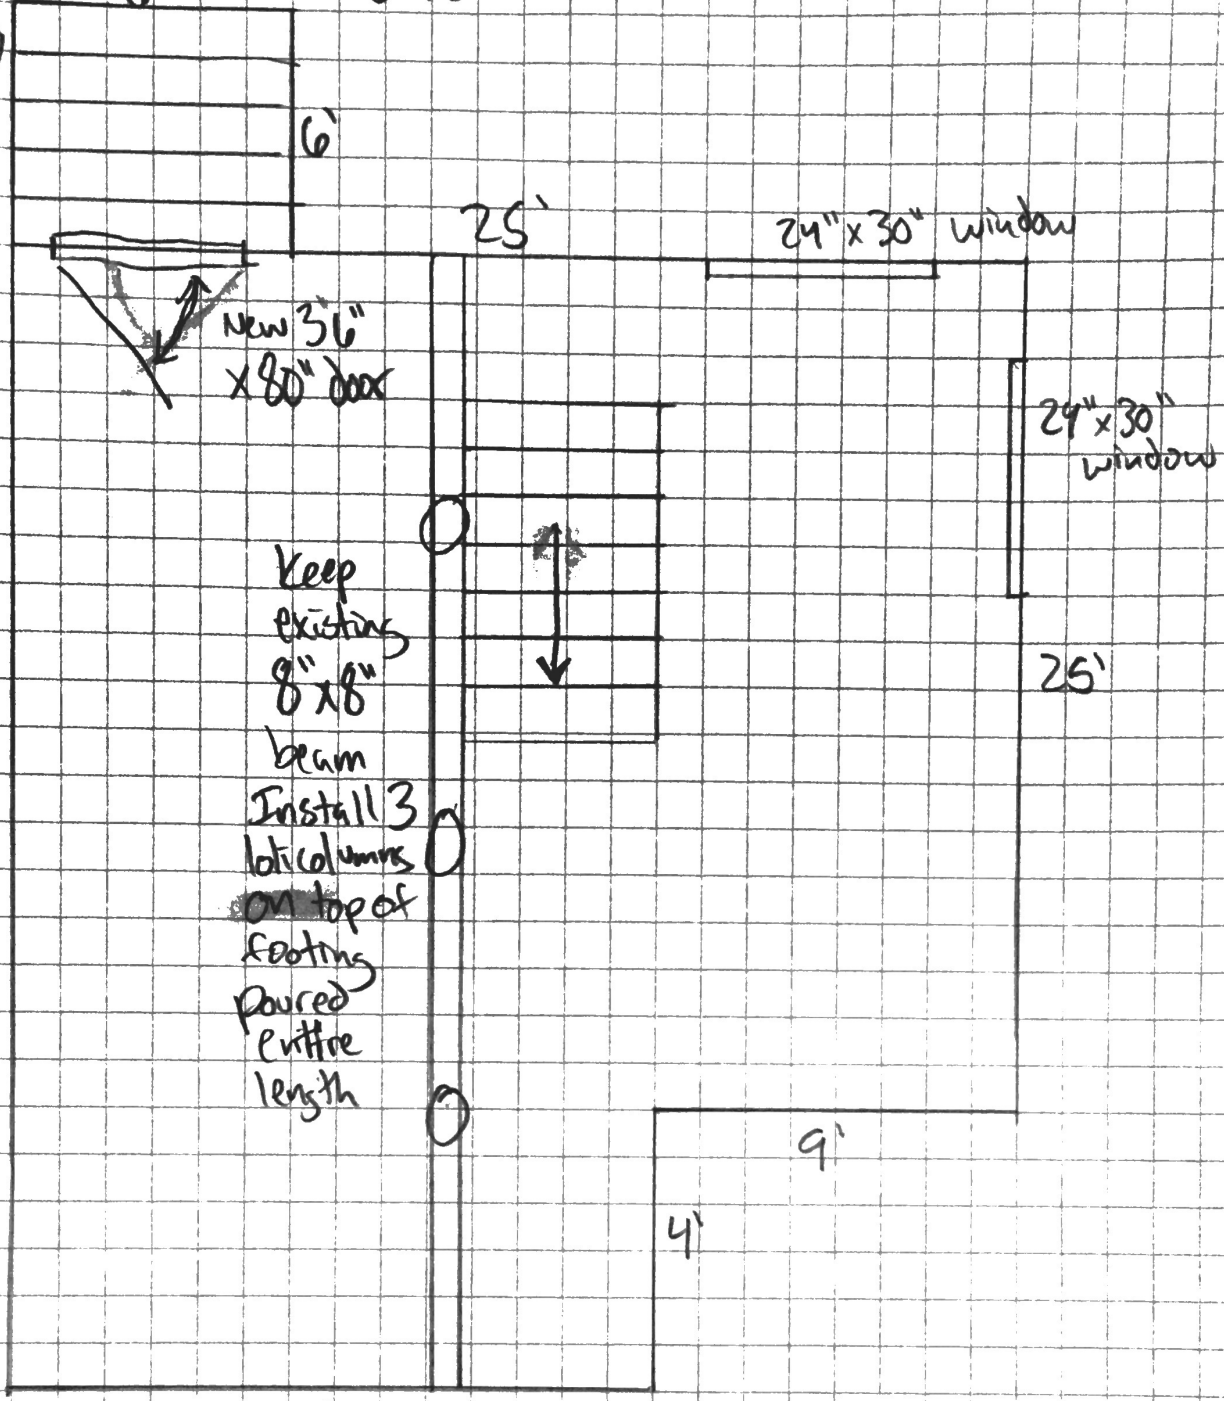

Keep
existing
8" x 8"
beam
Install 3
laticolumns
on top of
footing
poured
entire
length

24" x 30" window

24" x 30" window

25'

9'

4'

16'

14' 7"
to property
line

Proposed Plan view
Basement

