




FRONT ELEVATION
1/4"=1'-0"

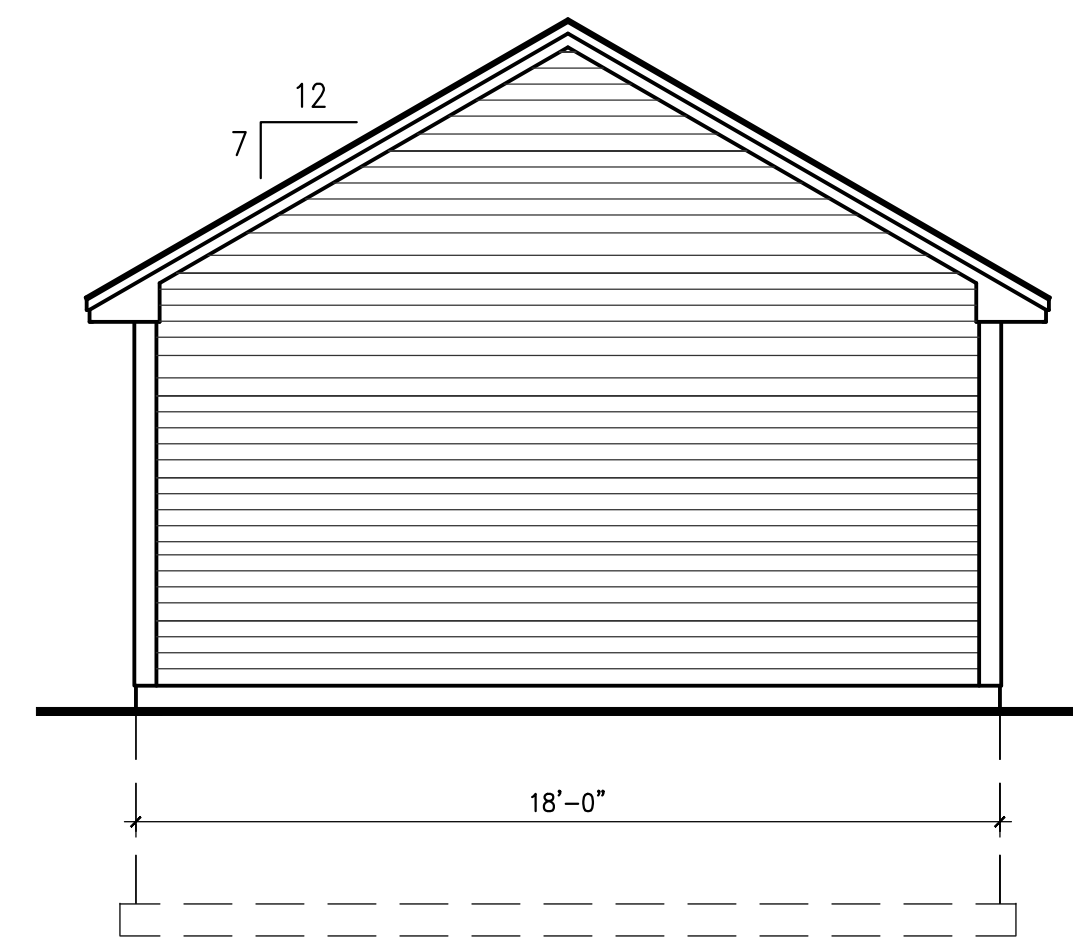

REAR ELEVATION
1/4"=1'-0"

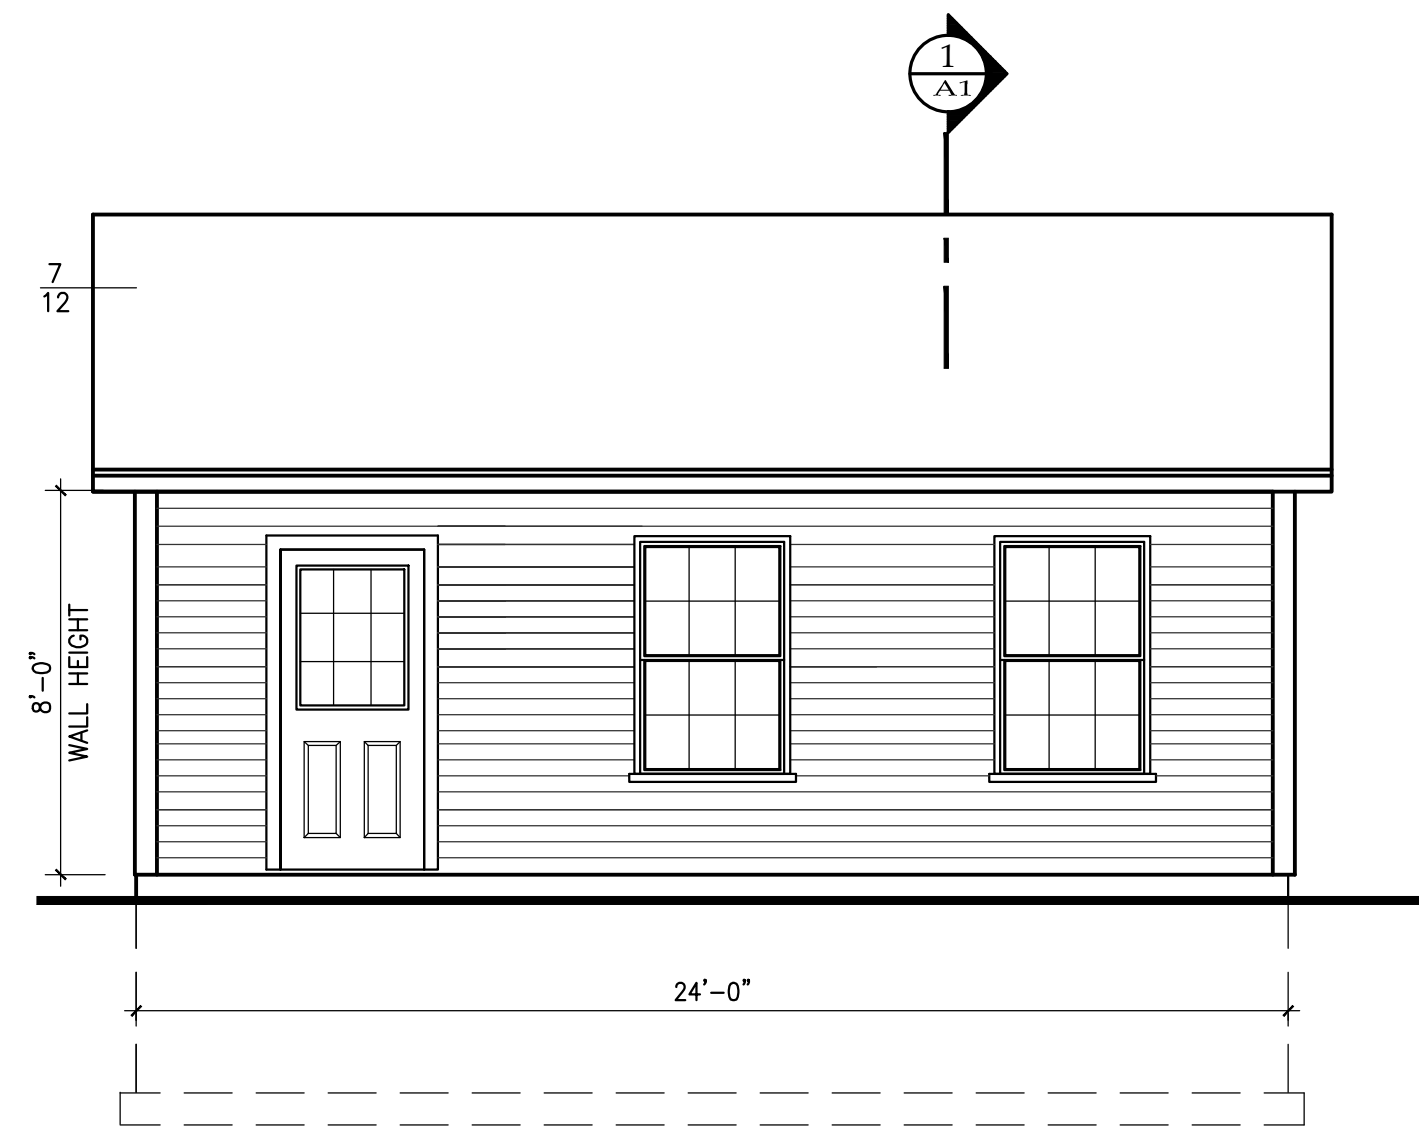

RIGHT SIDE ELEVATION
1/4"=1'-0"

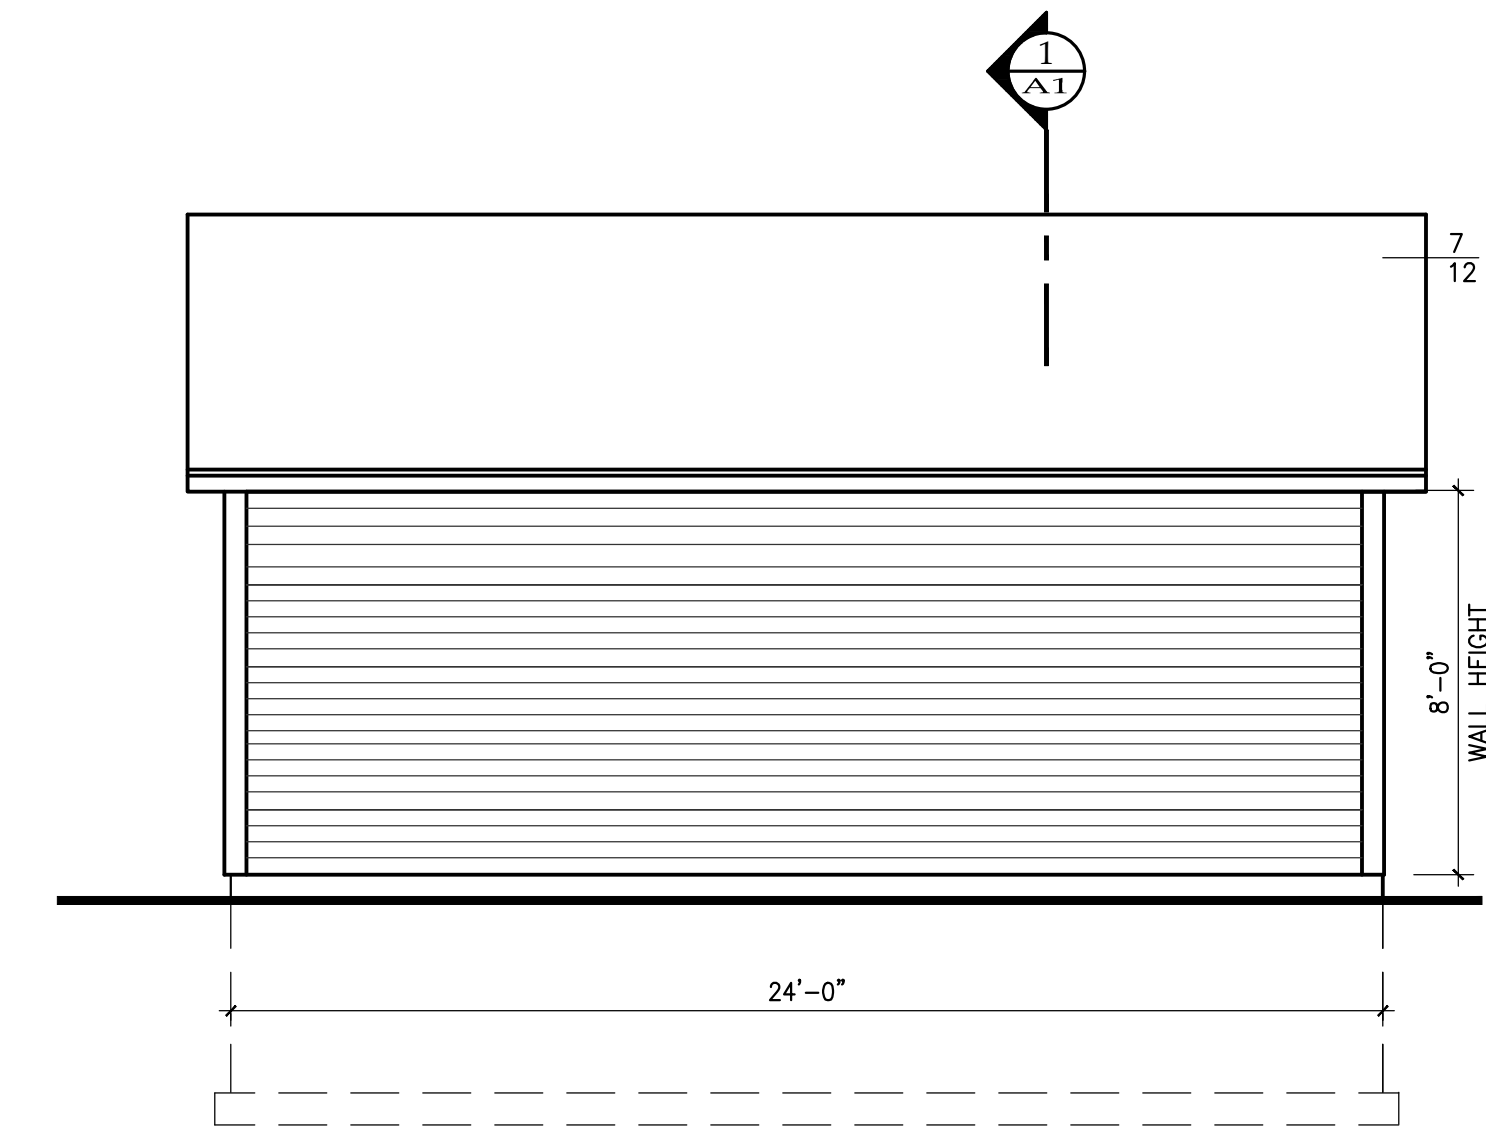


LEFT SIDE ELEVATION
1/4"=1'-0"


TYPICAL ROOF CONSTRUCTION
 RIDGE VENT
 ROOFING TO MATCH EXISTING HOUSE
 5/8" APA RATED SHEATHING W/
 10d NAILS, RING SHANK @ 6" O.C.
 PANEL EDGES AND 6" O.C. INTERMEDIATE
 #15 FELT PAPER
 WATERPROOF MEMBRANE ENTIRE ROOF
 2x12 RIDGE
 2x10 RAFTERS @ 16" O.C.
 2x6 COLLAR TIES @ 16" O.C.

TYP. EXTERIOR WALL
 1/2" G.W.B. OVER
 4 MIL. REINF. POLY VAPOR BARRIER
 2x6 STUDS @ 16" O.C.
 7/16" APA RATED SHEATHING
 10d NAILS - RING SHANK @ 4" O.C.
 PANEL EDGES AND 6" O.C.
 INTERMEDIATE (TYP.) OVER CONT.
 BLDG. WRAP UNDER SIDING
 SIDING TO MATCH EXISTING HOUSE


WALL REINFORCING: 2-#4
 BARS CONT. TOP & BOTTOM OF
 #5'S @ 32" O.C. ALTERNATE
 HOOK DIRECTION
 8"x16" FOOTING
 2-#5 BARS CONT.
 3" CLEAR (TYP.)

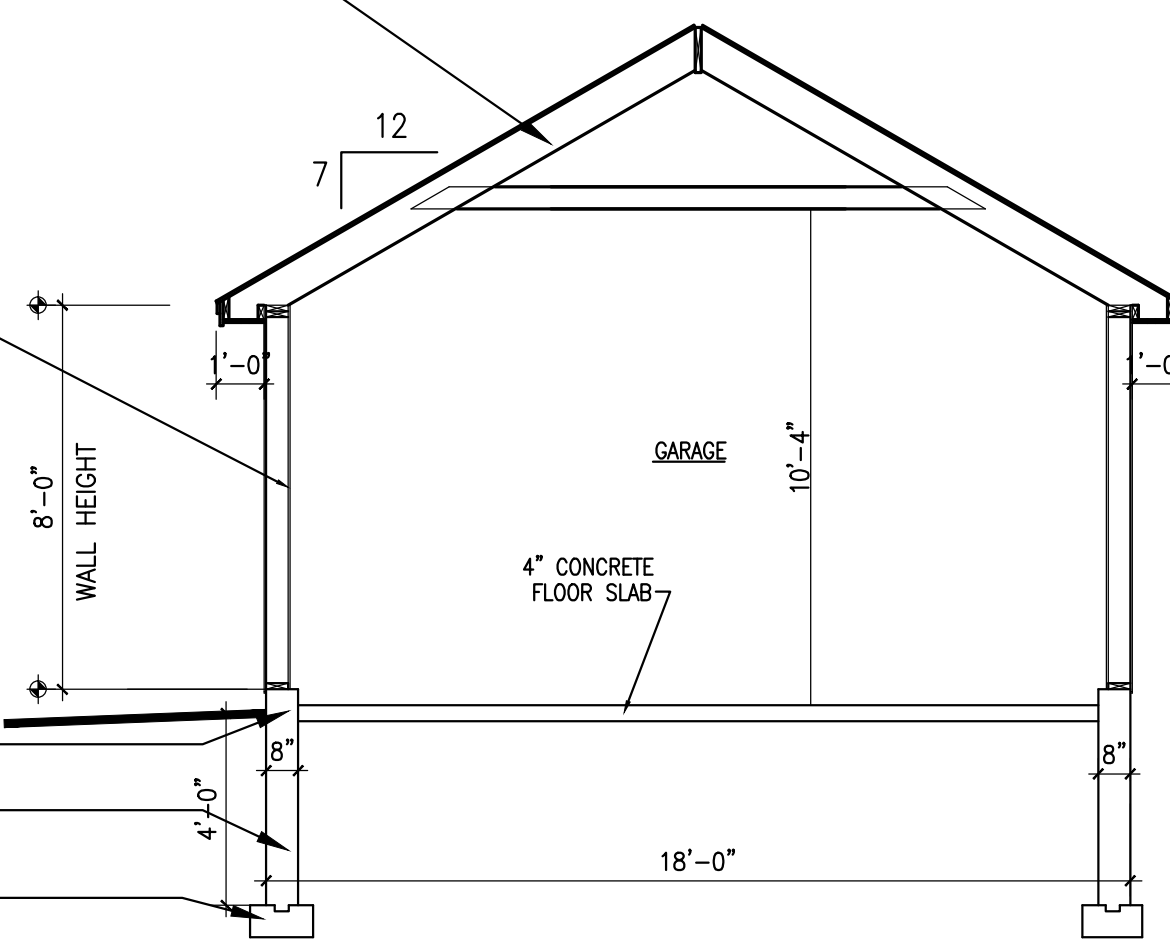

SECTION THROUGH GARAGE
1/4" = 1'-0"

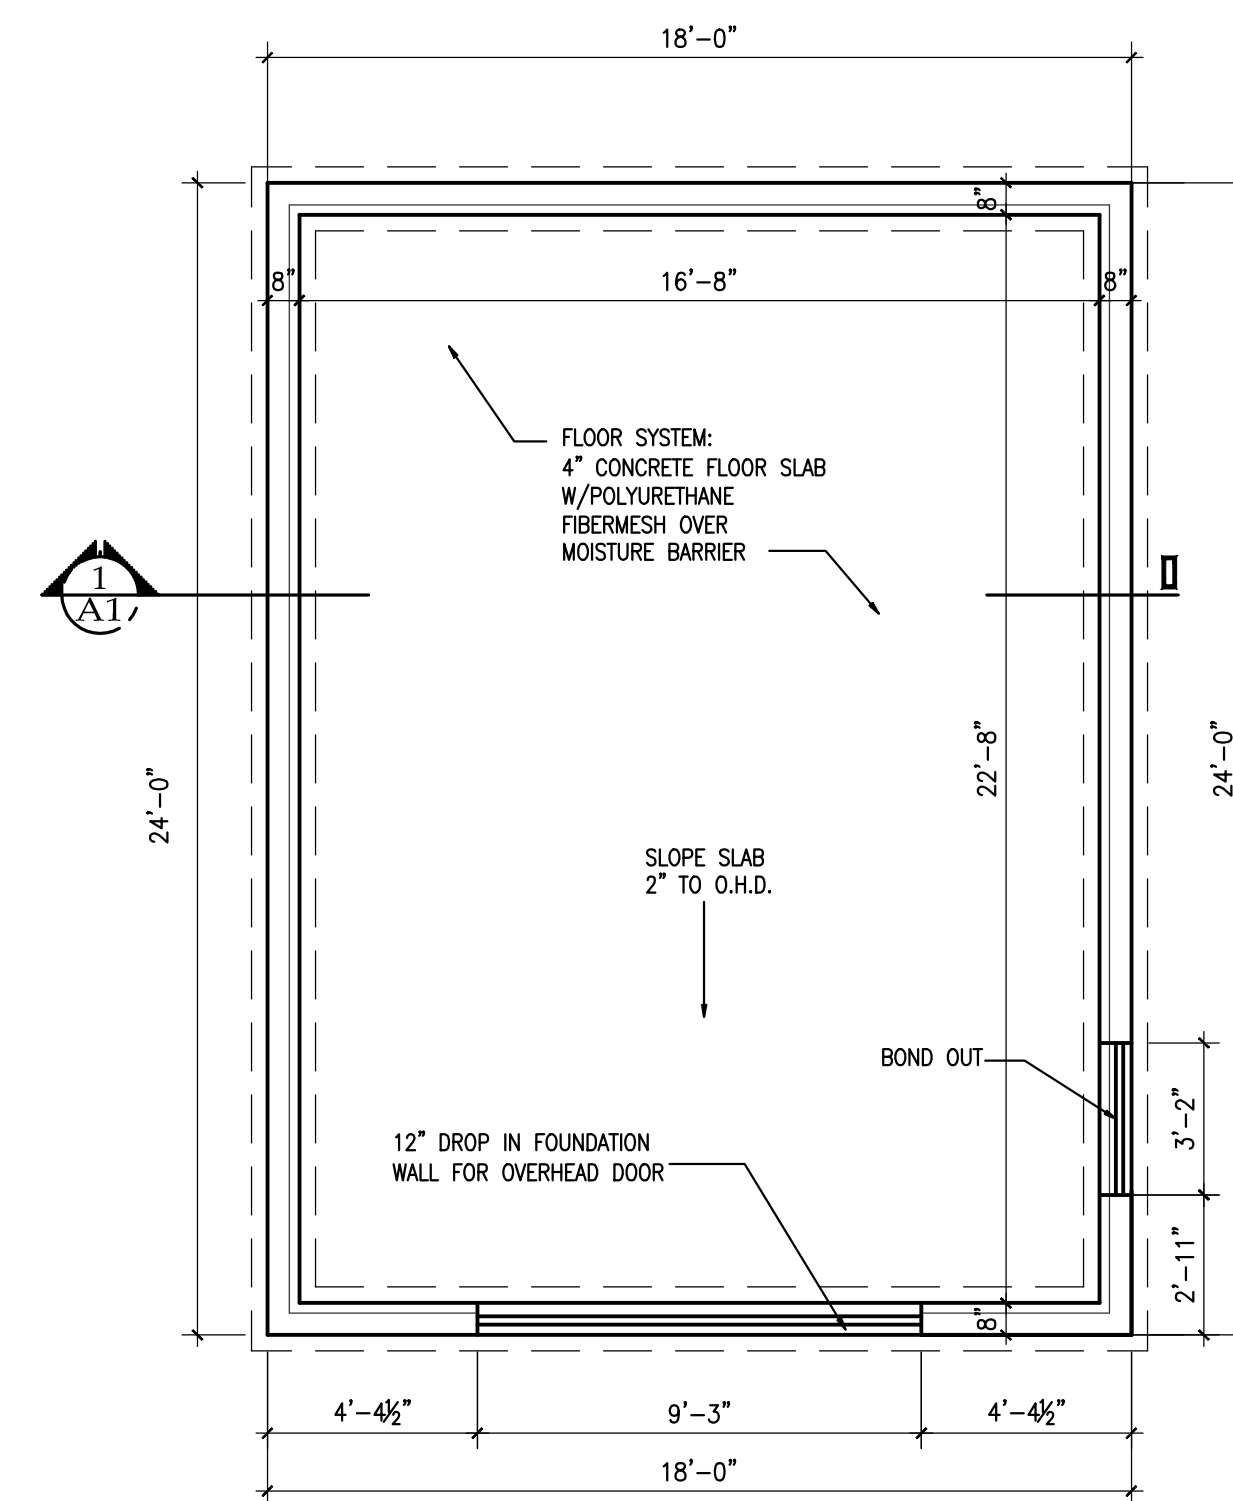

FOUNDATION PLAN
1/4"=1'-0"

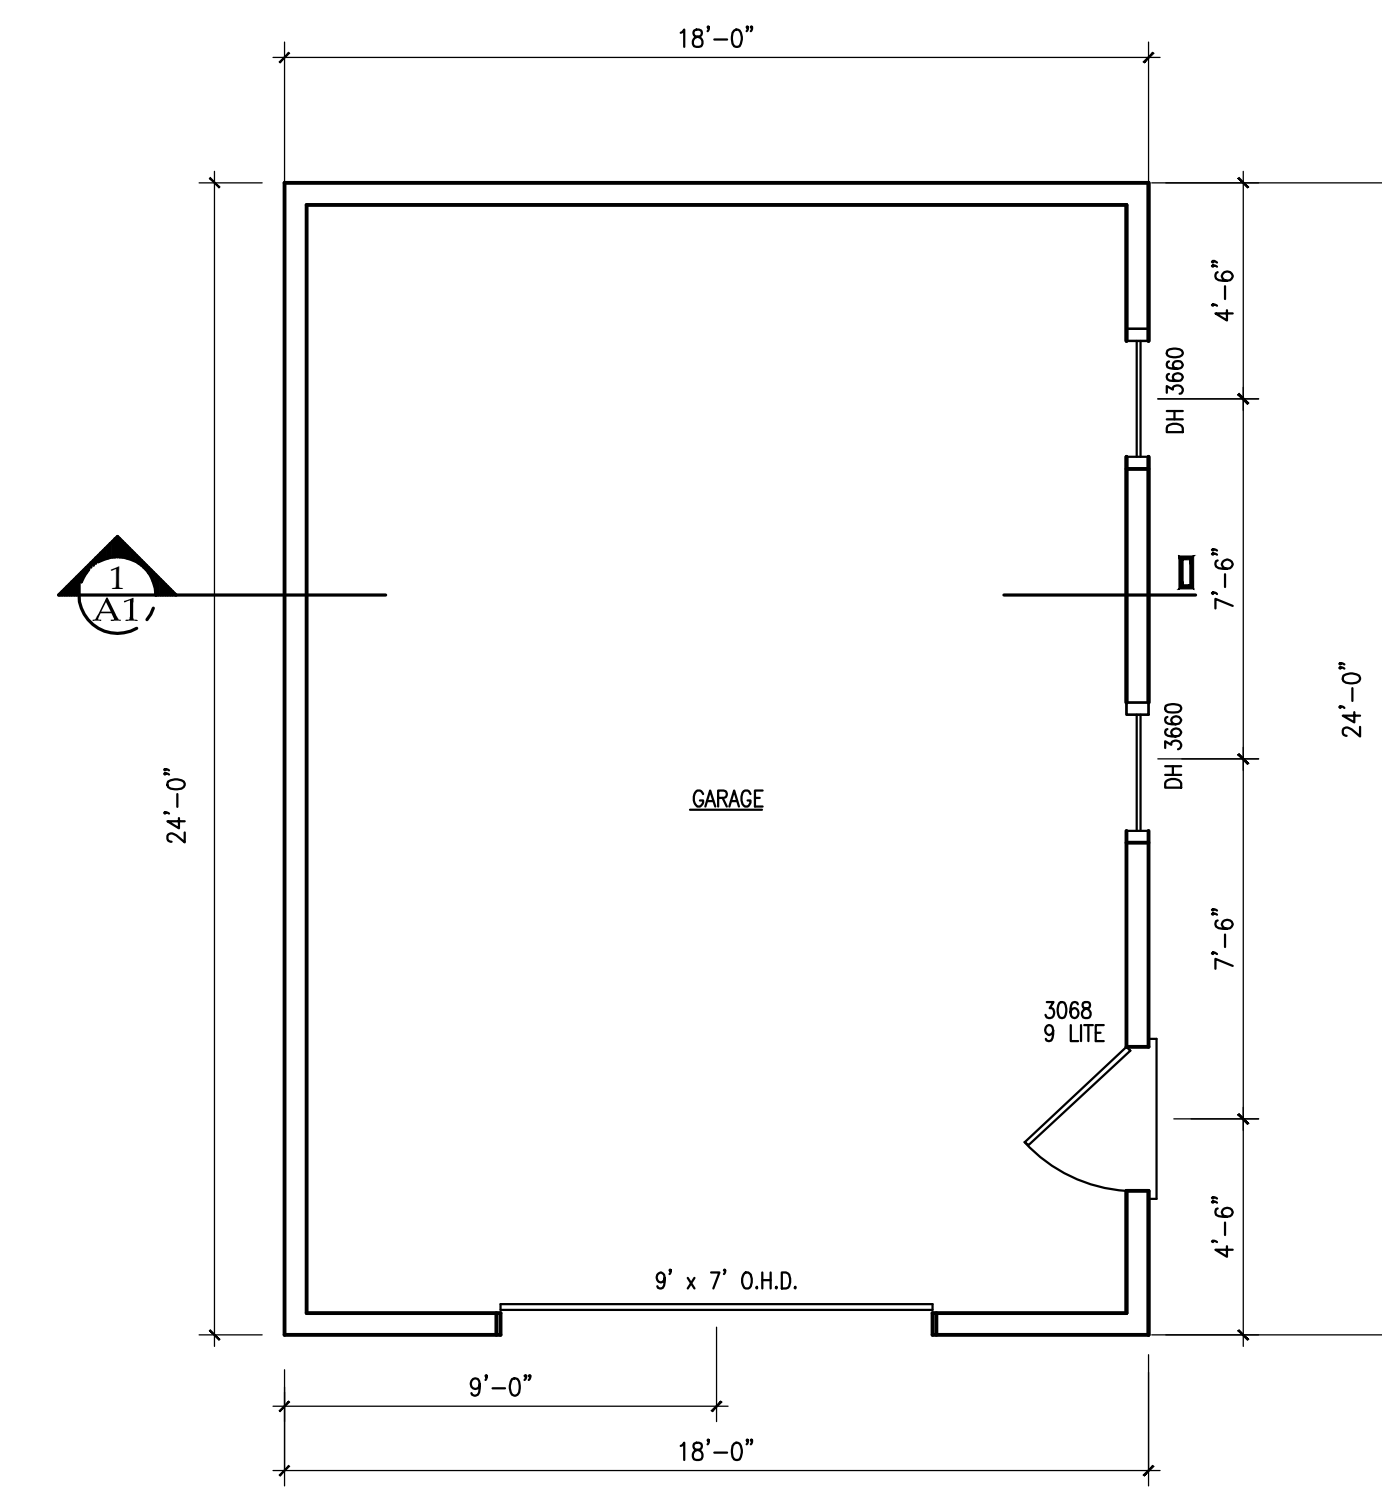

GARAGE PLAN
432 S.F. 1/4"=1'-0"

HEADER SCHEDULE	
ROUGH OPENING	HEADER SIZE
0 - 3'-0"	(3) - 2x6
3'-1" - 4'-6"	(3) - 2x8
4'-7" - 5'-8"	(3) - 2x10
5'-9" - 7'-0"	(3) - 2x12

NOTE: PROVIDE JAMBS BOTH ENDS AS FOLLOWS:
 2x6 JACK PLUS 2x6 KING UP TO 4'-6" ROUGH OPENING
 (2) 2x6 JACKS PLUS (2) 2x6 KINGS UP TO 7'-0" ROUGH OPENING

BARRINGER GARAGE
 PORTLAND, MAINE

DRAWINGS THIS SHEET
 FOUNDATION PLAN - GARAGE PLAN
 ELEVATIONS
 BUILDING SECTION

04/19/15

A1