


EXISTING * NEW

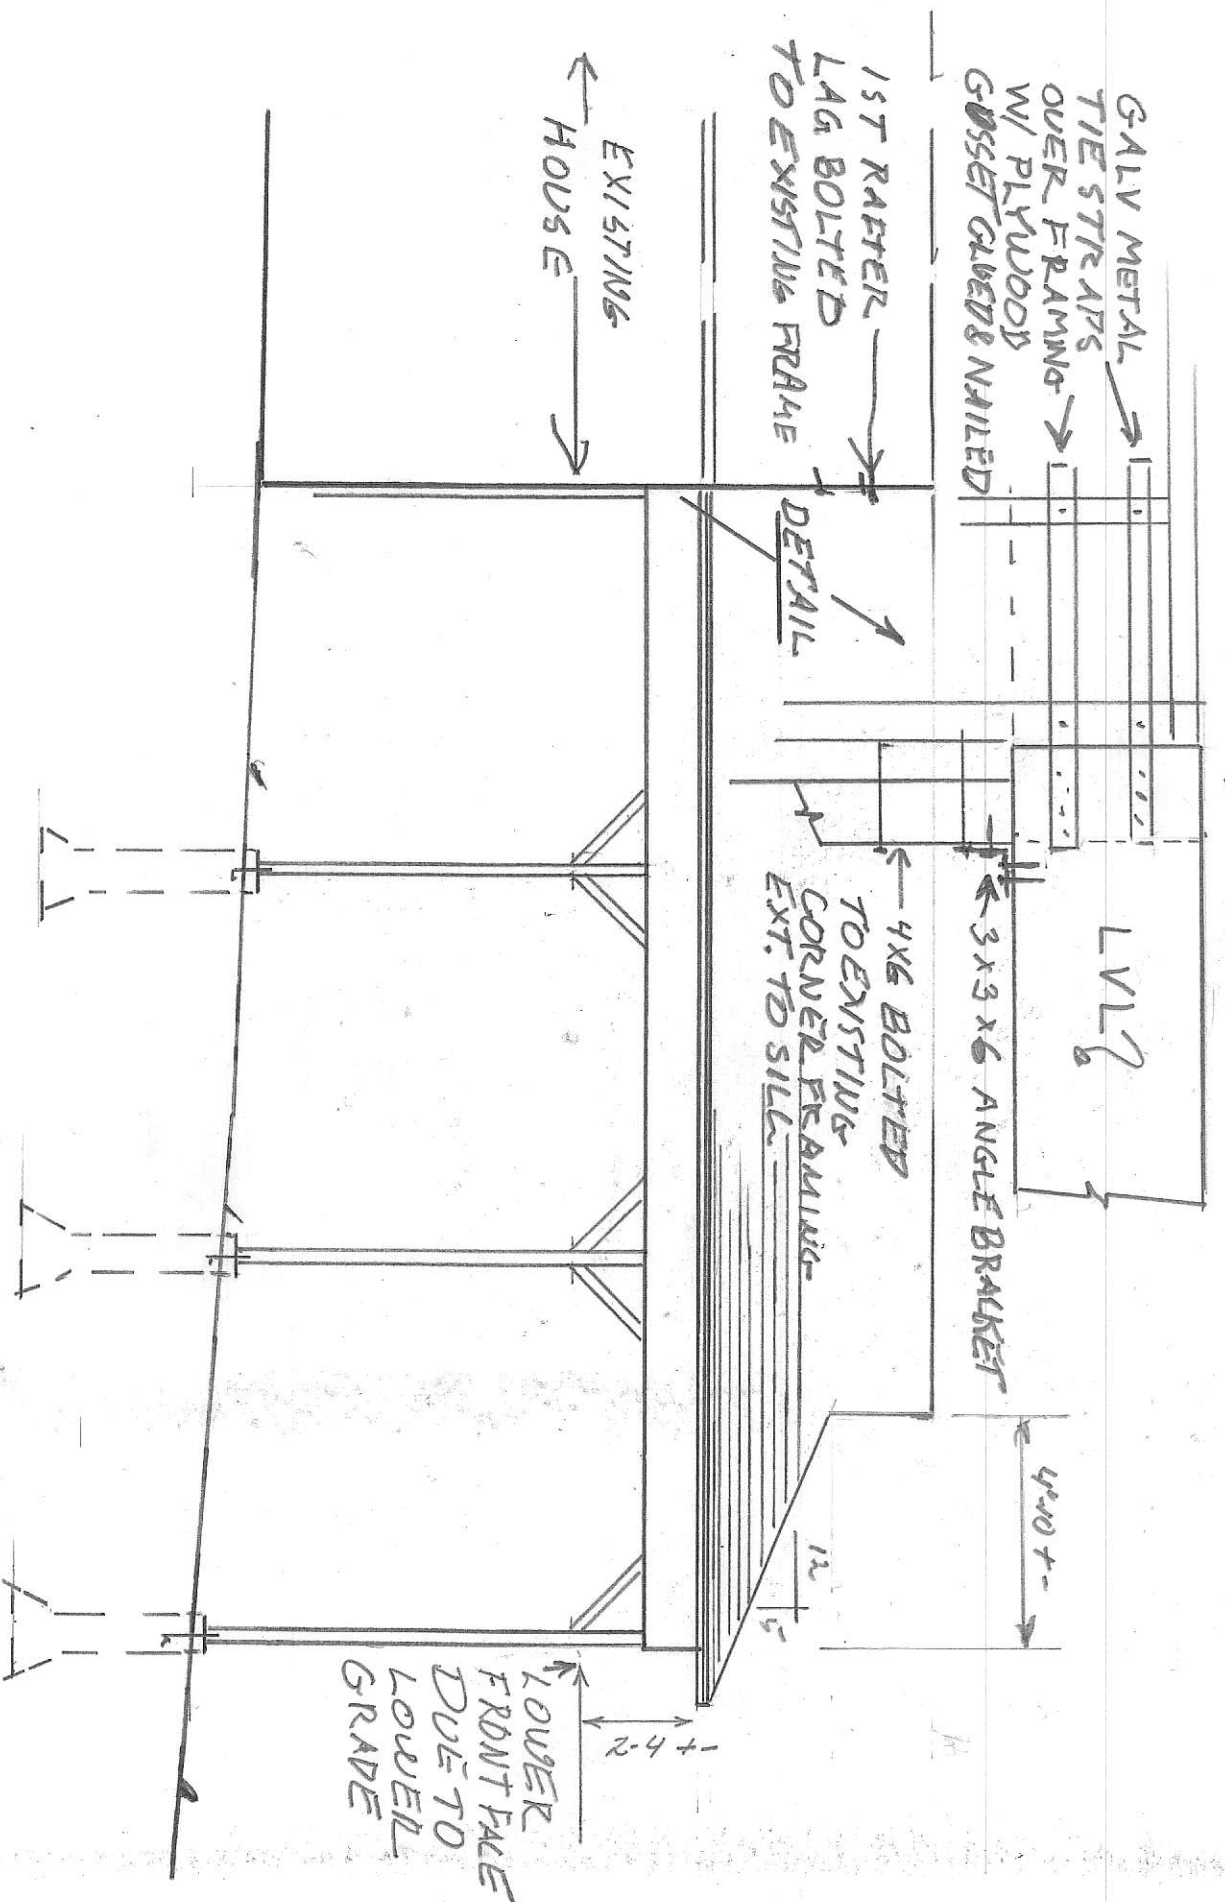

LEFT ELEVATION
BARLEY

A3 PROPOSED
EXTERIOR ELEVATIONS
EX