




Reviewed for Code Compliance
Inspections Division
Approved with Conditions

Date: 08/19/14

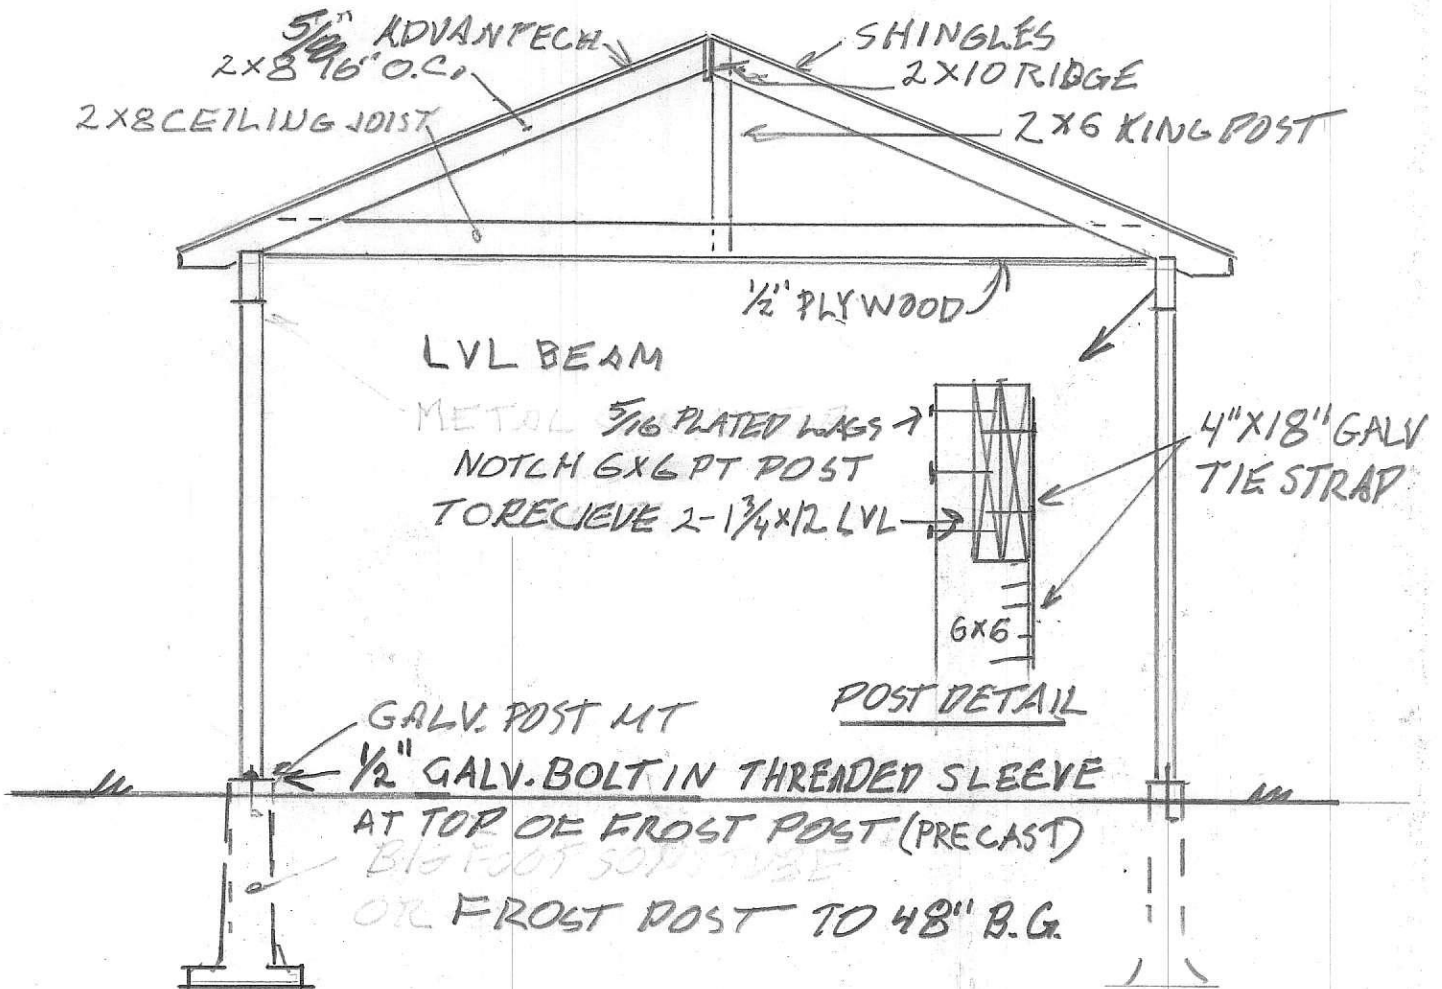

SECTIONAL

SCALE 1/4" = 1'-0"

BRALEY
11 LEEMAN ST

A5 BUILDING
SECTIONS