


FRAMING DETAIL DOWER FRONT WALL

EXISTING  
RAFTER,  
DOUBLE  
WITH  
NEW  
RAFTER  
2x8

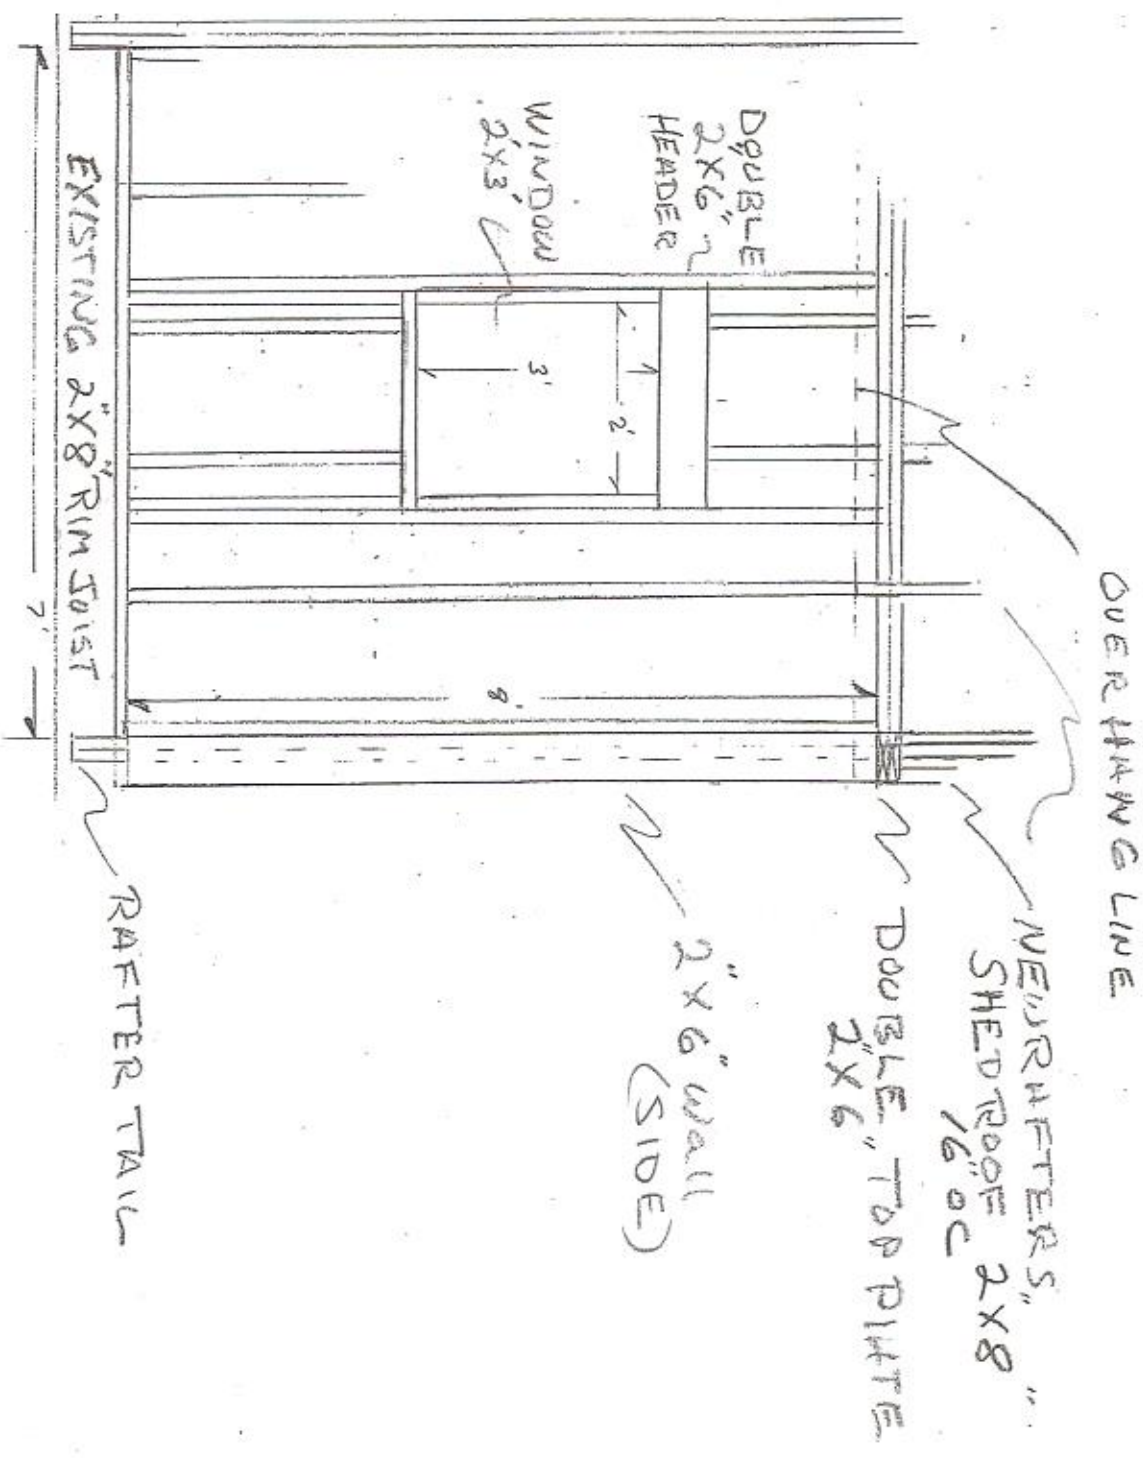

1/2" = 1'

NOT TO SCALE

123 WAYSIDE RD