


ELEVATION CROSS SECTION WITH NOTES

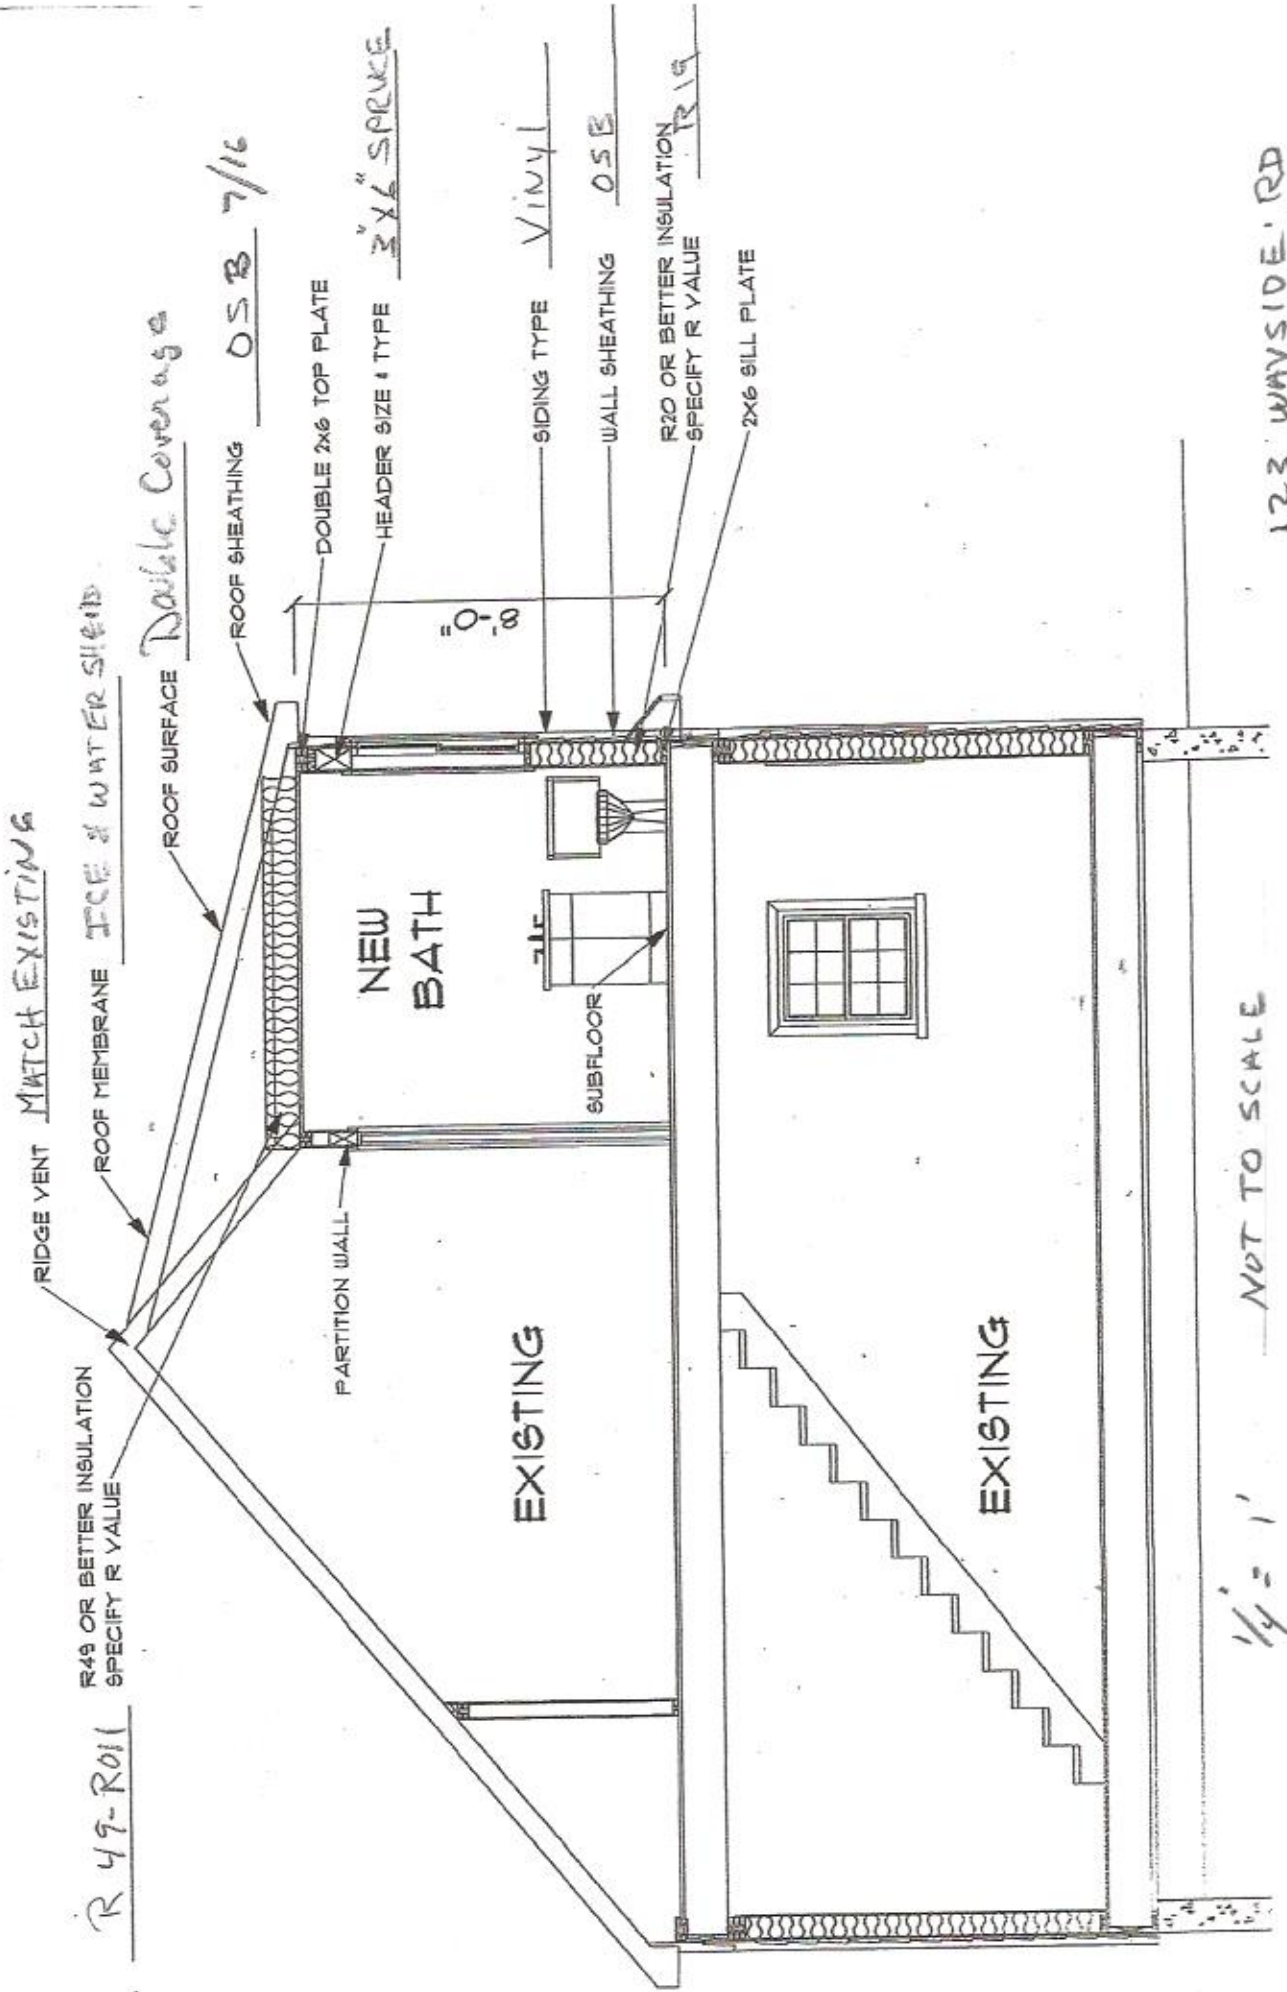

R 49-R011 R49 OR BETTER INSULATION SPECIFY R VALUE

RIDGE VENT MATCH EXISTING

ROOF MEMBRANE ICE & WATER SHIELD

ROOF SURFACE Double Coverage

ROOF SHEATHING OSB 7/16

DOUBLE 2x6 TOP PLATE

HEADER SIZE 1 TYPE 3x6 SPRUCE

EXISTING

NEW BATH

SIDING TYPE Vinyl

WALL SHEATHING OSB

R20 OR BETTER INSULATION SPECIFY R VALUE R19

2x6 SILL PLATE

SUBFLOOR

PARTITION WALL

EXISTING

1/4" = 1'

NOT TO SCALE

123 WAYSIDE RD