

Pool Specs:


- 21' x 52"
- Aluminum, Insulated wall
- Child safe security Add.
- Security Deck Gate
- Fenced in yard

2.5' 100
 2.4' 69
 1.9' 33
 1.7' 10
 1/2" 10
 1/2" 10
 1/2" 10
 Per [unclear]

R-3

Front: 25' min - 25' max
 Rear: 25' min - 33' max
 Assumed by plan
 Side: 1st story 8' min
 8' & 14' + Show

LINDA BRIDGES
 6 GROVE SIDE RD
 PORTLAND, ME

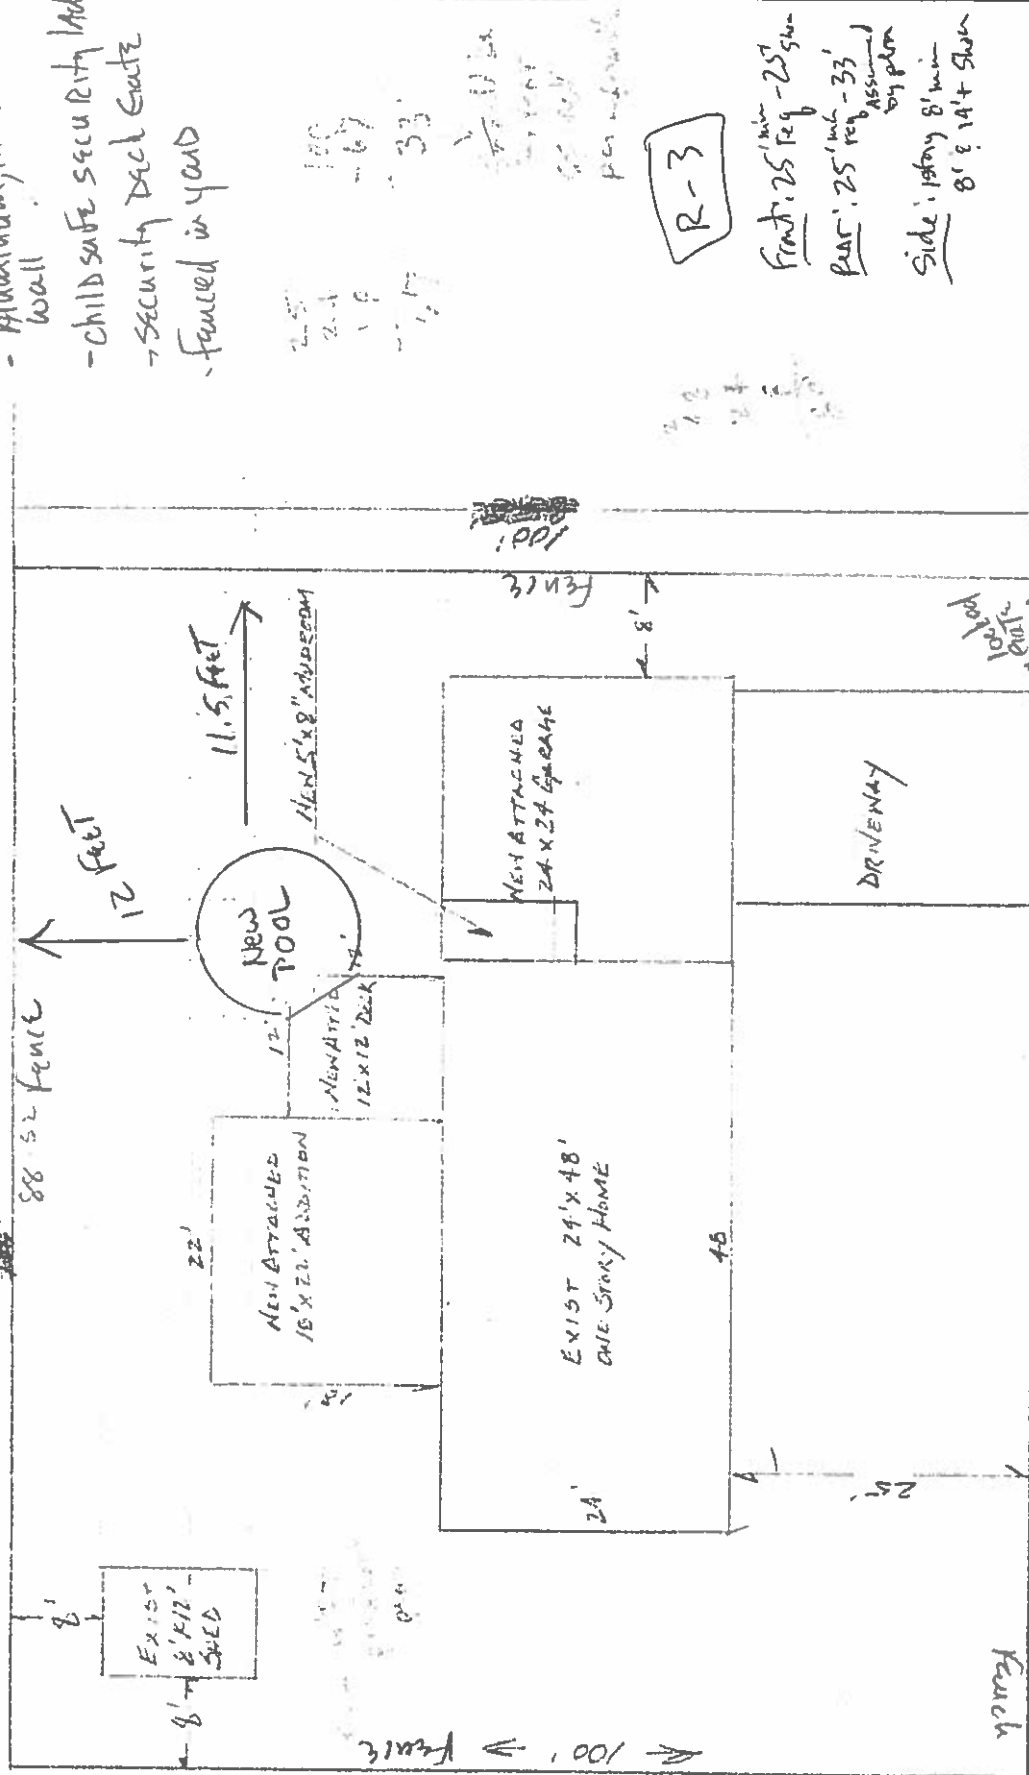

85.5

MAP # 1B2
 LOT # 25
 SCALE: 1" = 10'