


# Current Shed Structure

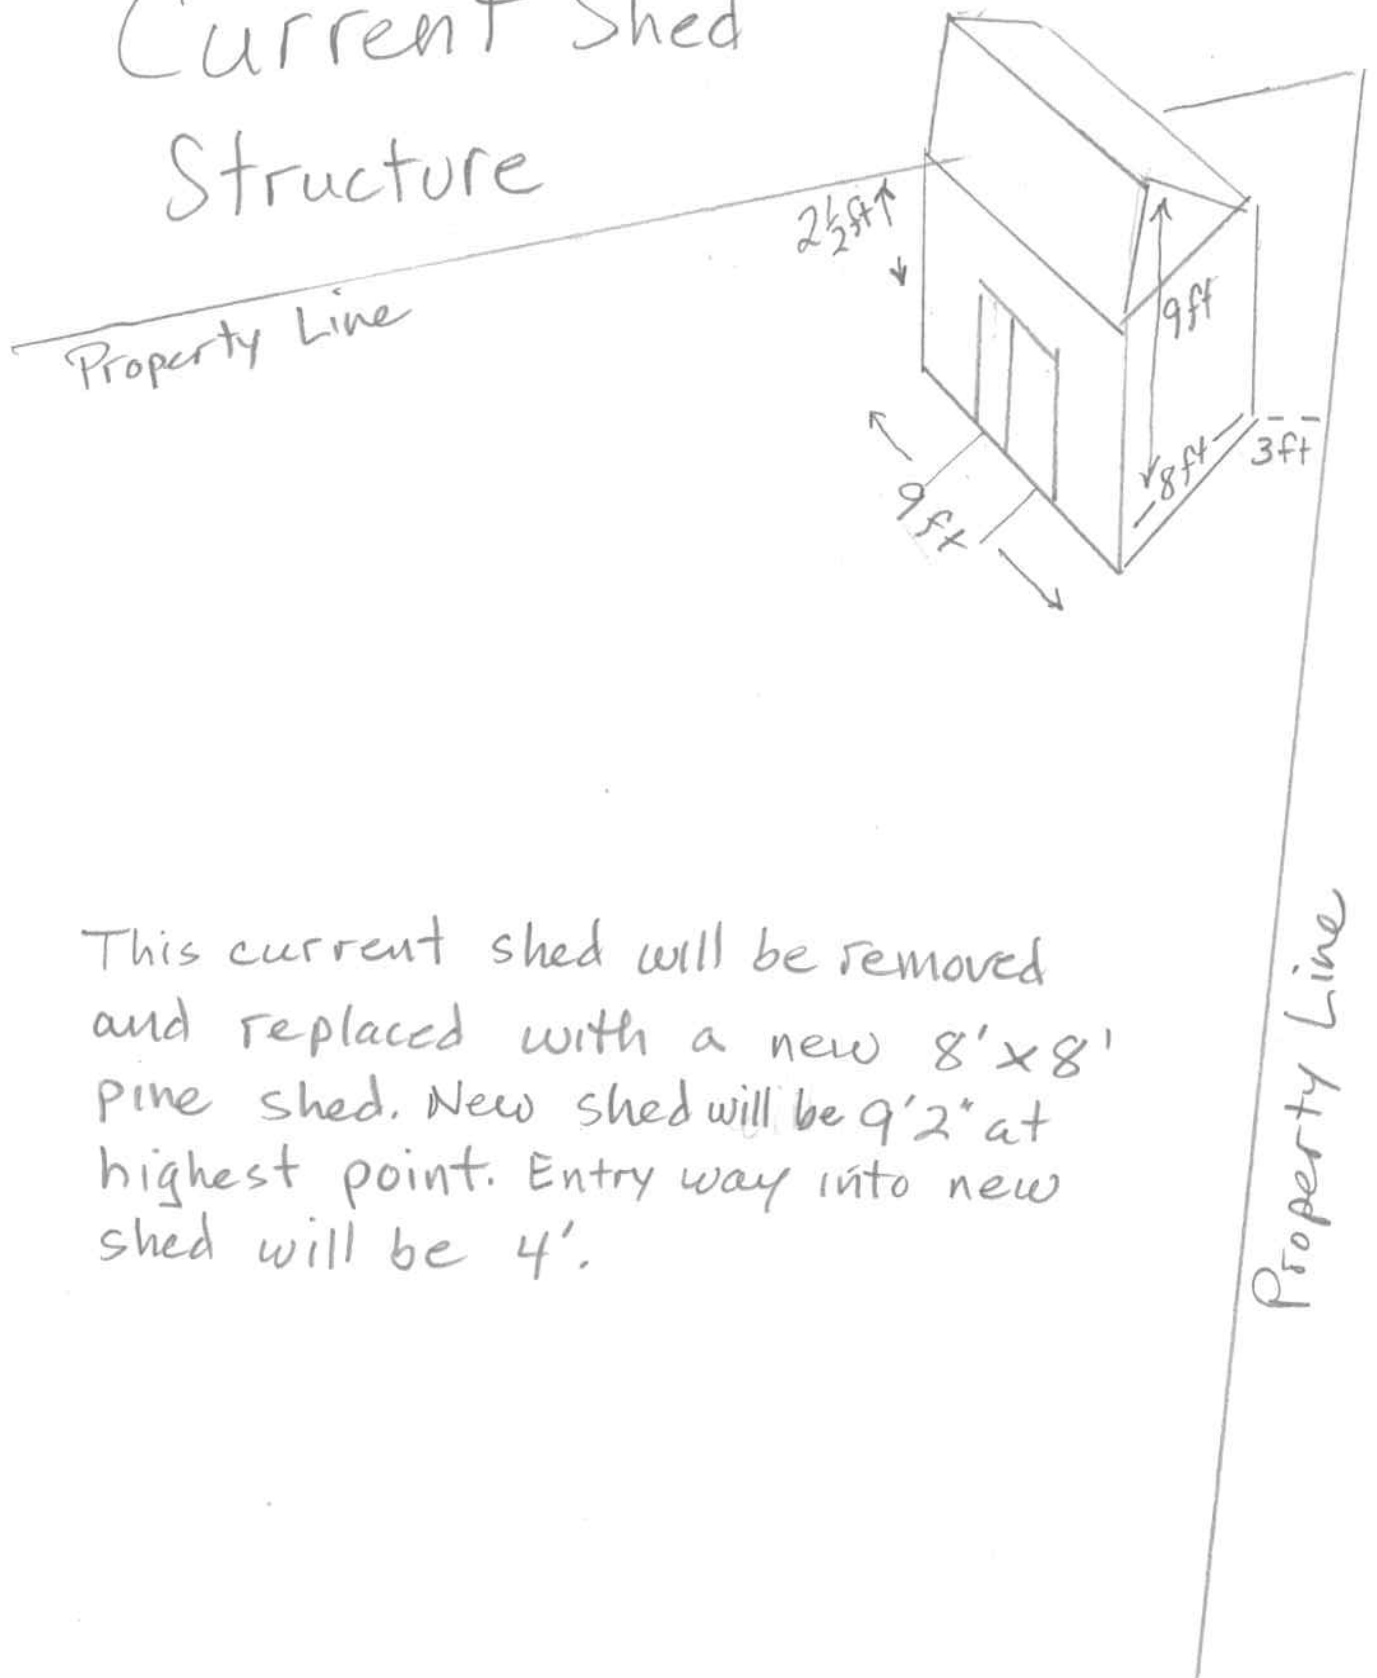

This current shed will be removed and replaced with a new 8' x 8' pine shed. New shed will be 9' 2" at highest point. Entry way into new shed will be 4'.